



Sandstone Combo



ID Sculpture

591 South Boulevard
Gunnison, CO 81230
www.IDSculpture.com
970.641.1747

Sandstone Combo
CMB002

SCHEMATIC DESIGN
NOT FOR CONSTRUCTION


*All IDS projects are designed to meet or exceed ASTM 1487-11.
Not all equipment may be appropriate for all children.
Supervision is required.
ASTM compliant safety surfacing is required under and around all play equipment.
The Americans with Disabilities Act (ADA) may require your play area to be accessible, please consult with an ADA professional to ensure compliance.*

Date:
5/9/2017

Drawing Title:
Perspective


Sheet #:

A.01.1

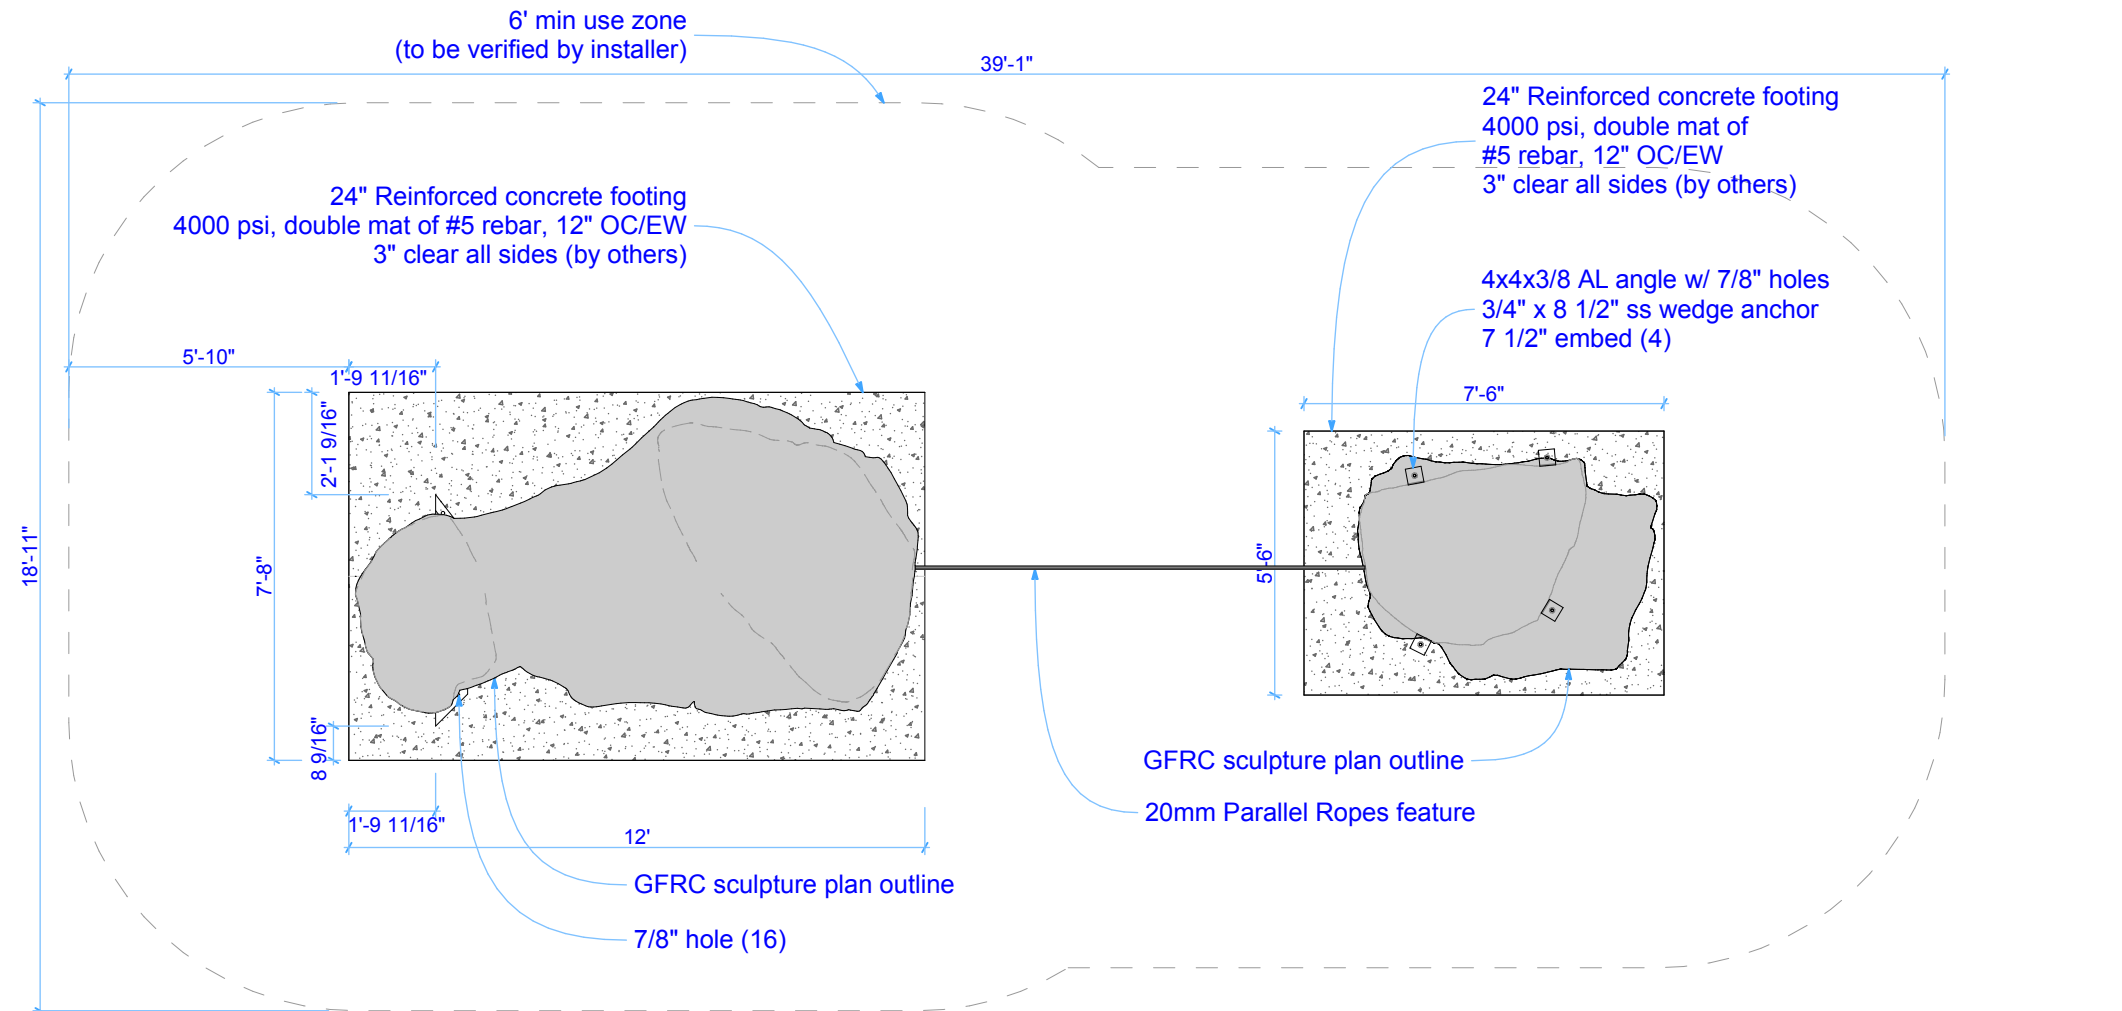

1

Plan
SCALE: 1/4" = 1'-0"

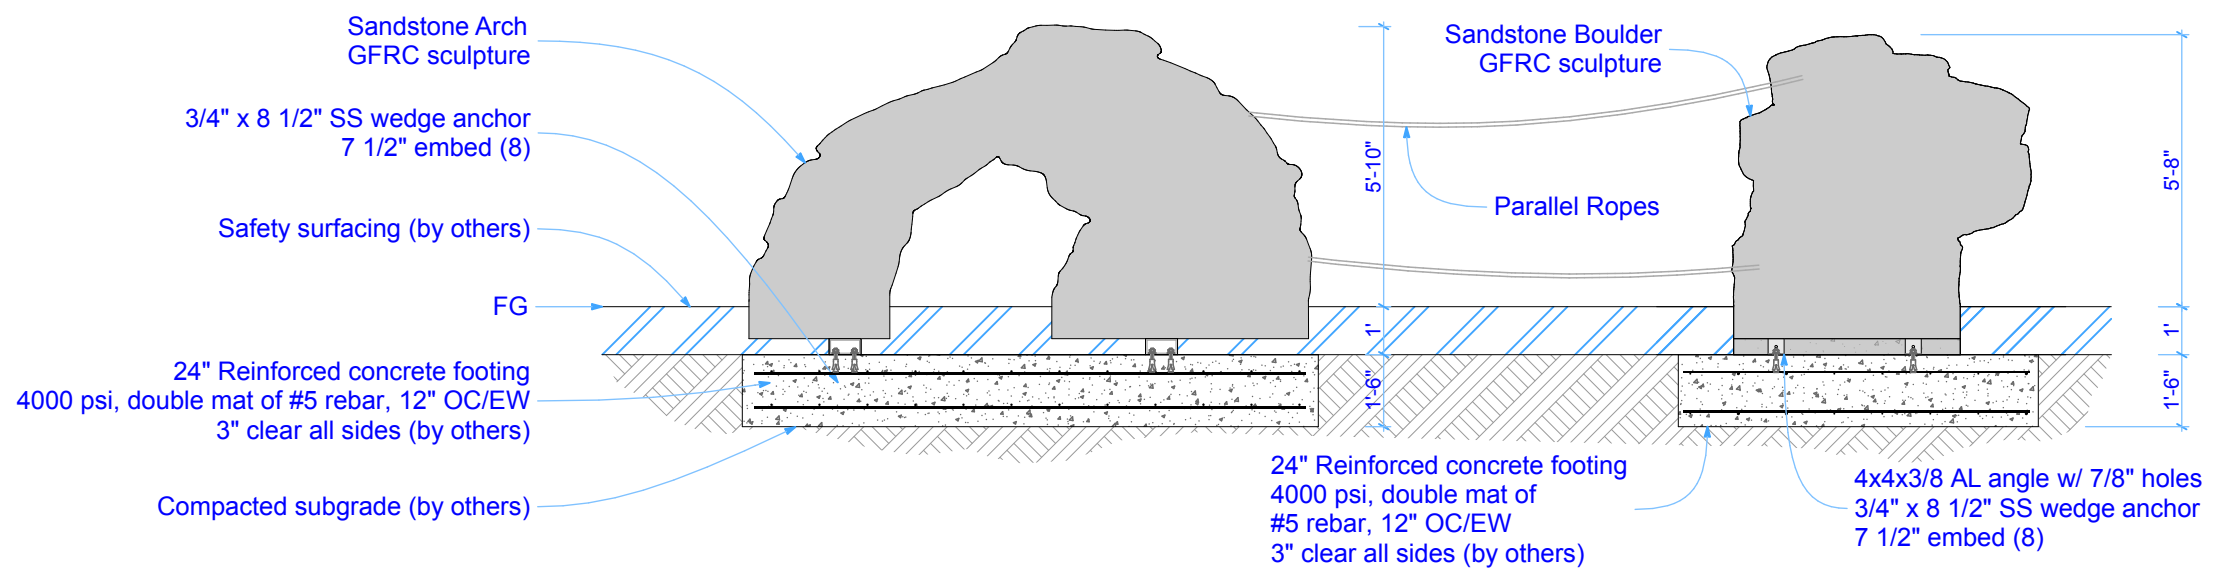

2

Section
SCALE: 1/4" = 1'-0"



591 South Boulevard
Gunnison, CO 81230
www.IDSculpture.com
970.641.1747

Sandstone Combo
CMB002

SCHEMATIC DESIGN
NOT FOR CONSTRUCTION

All IDS projects are designed to meet or exceed ASTM 1487-11.
Not all equipment may be appropriate for all children.
Supervision is required.
ASTM compliant safety surfacing is required under and around all play equipment.
The Americans with Disabilities Act (ADA) may require your play area to be accessible, please consult with an ADA professional to ensure compliance.

Date:
5/9/2017

Drawing Title:
Layout

Sheet #:
A.01.2