



1

Section
SCALE: 1/4" = 1'-0"

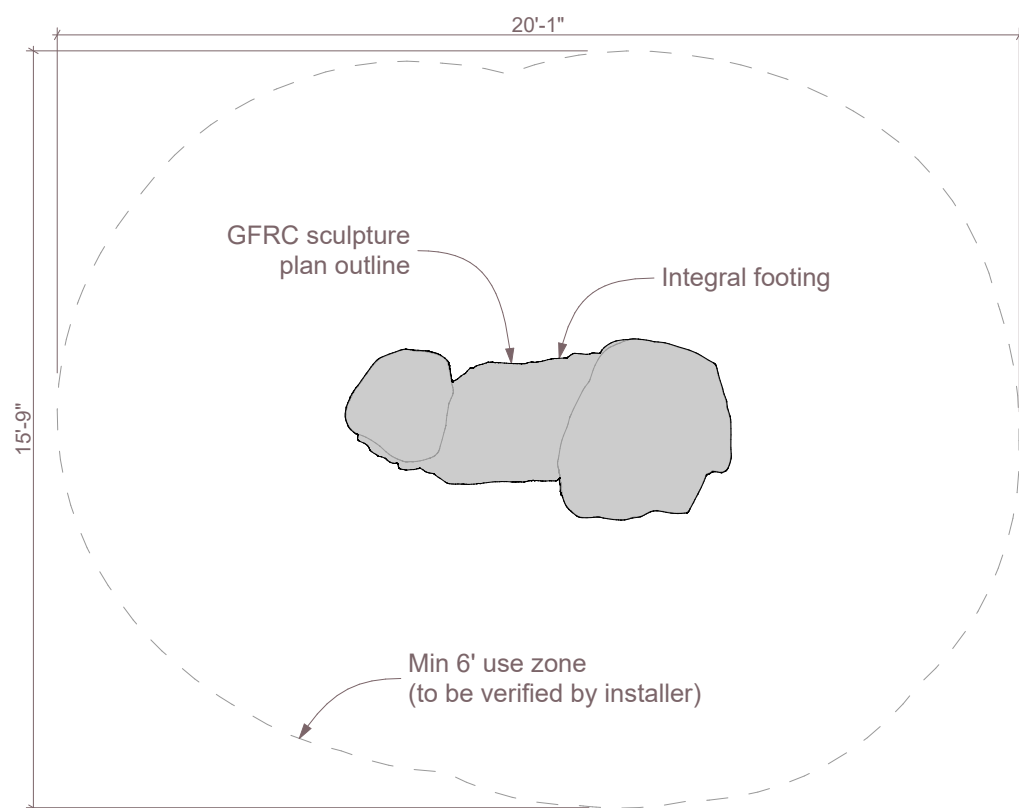

2

Plan
SCALE: 1/4" = 1'-0"

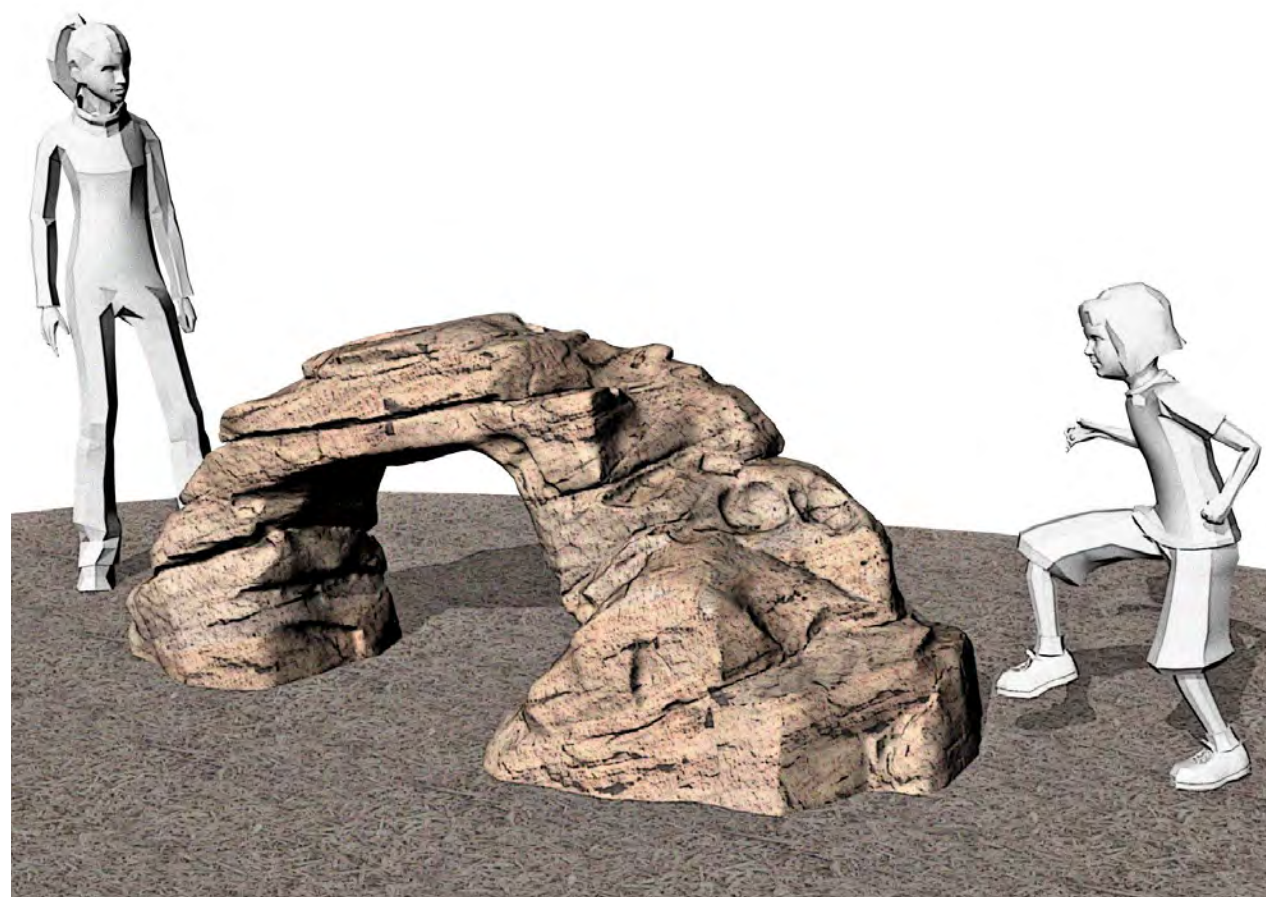

3

Mini Arch_CB015 (Sandstone)

Note:
When determining critical fall height,
please allow for +/- 2" tolerance in concrete
surface



IDS SCULPTURE

PLAY. CLIMB. EXPLORE.

Mini Arch

CB015

Age Group: 2-5

SCHEMATIC DESIGN
NOT FOR CONSTRUCTION



All IDS projects are designed to meet
or exceed ASTM 1487.

Not all equipment may be
appropriate for all children.

Supervision is required.

ASTM compliant safety surfacing is
required under and around all play
equipment.

The Americans with Disabilities Act
(ADA) may require your play area to
be accesible, please consult with an
ADA professional to ensure
compliance.

Date

12/5/2023

Drawing Title

Layout

Sheet #

A.01.1



591 South Boulevard Street
Gunnison, Colorado 81230
info@idsculpture.com