



IDS SCULPTURE

PLAY. CLIMB. EXPLORE.

Chipeta Falls Water Table SC121

Age Group: 2-5

100% CONSTRUCTION DRAWINGS



All IDS projects are designed to meet or exceed ASTM 1487. Please consult ASTM 1487 for required hazard warning and signage specifications. Not all equipment may be appropriate for all children. Supervision is required. ASTM compliant safety surfacing is required under and around all play equipment. The Americans with Disabilities Act (ADA) may require your play area to be accessible, please consult with an ADA professional to ensure compliance.

Date 11/14/2025

Sheet # A.01.1

Drawing Title
Perspective

Approved By / Date:

1

Chipeta Falls Water Table_SC121

591 South Boulevard Street
Gunnison, Colorado 81230
hello@idsculpture.com





IDS SCULPTURE

PLAY. CLIMB. EXPLORE.

Chipeta Falls Water Table SC121

Age Group: 2-5

100% CONSTRUCTION DRAWINGS

All IDS projects are designed to meet or exceed ASTM 1487. Please consult ASTM 1487 for required hazard warning and signage specifications. Not all equipment may be appropriate for all children. Supervision is required. ASTM compliant safety surfacing is required under and around all play equipment. The Americans with Disabilities Act (ADA) may require your play area to be accessible, please consult with an ADA professional to ensure compliance.


Date 11/14/2025

Sheet # A.01.2


Drawing Title
Layout

Approved By / Date:

591 South Boulevard Street
Gunnison, Colorado 81230
hello@idsculpture.com

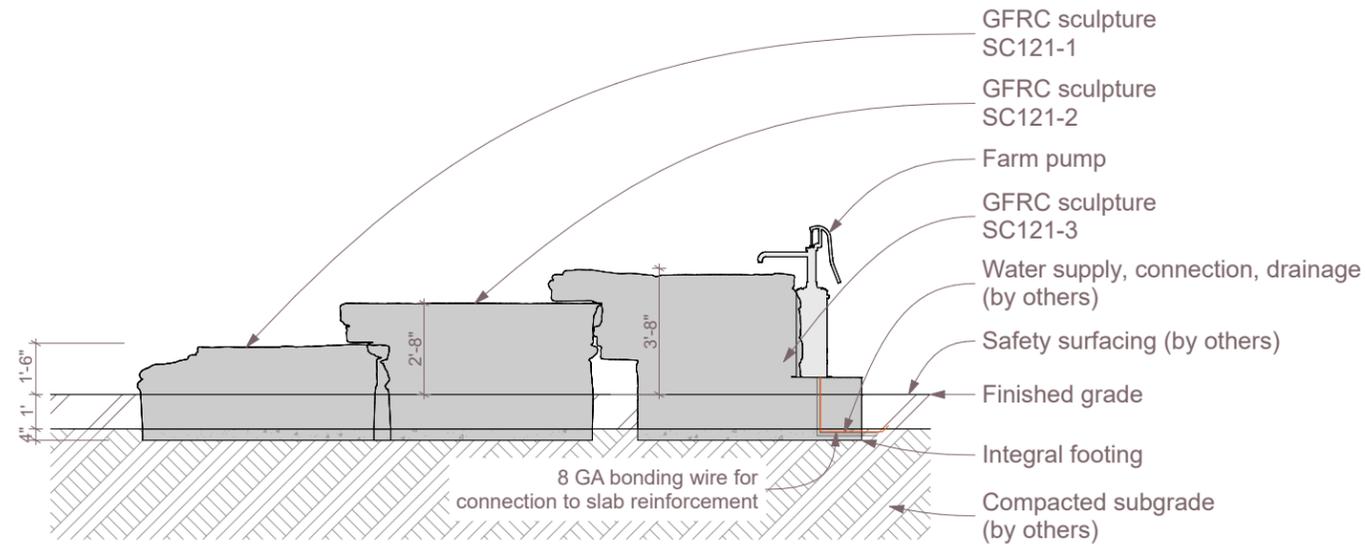

1 Section
SCALE: 3/16" = 1'-0"

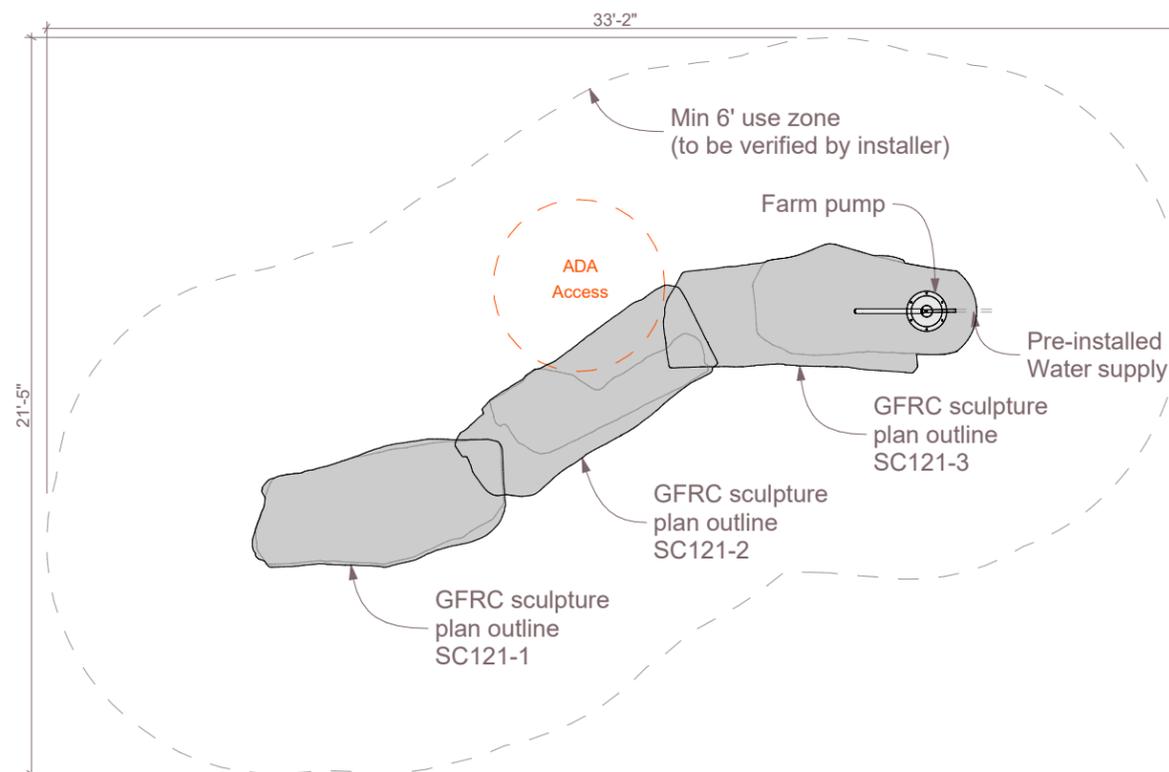

2 Plan
SCALE: 3/16" = 1'-0"





IDS SCULPTURE

PLAY. CLIMB. EXPLORE.

Chipeta Falls Water Table SC121

Age Group: 2-5

100% CONSTRUCTION DRAWINGS

All IDS projects are designed to meet or exceed ASTM 1487. Please consult ASTM 1487 for required hazard warning and signage specifications. Not all equipment may be appropriate for all children. Supervision is required. ASTM compliant safety surfacing is required under and around all play equipment. The Americans with Disabilities Act (ADA) may require your play area to be accessible, please consult with an ADA professional to ensure compliance.


Date 11/14/2025

Sheet # A.01.3


Drawing Title
Details

Approved By / Date:


591 South Boulevard Street
Gunnison, Colorado 81230
hello@idsculpture.com

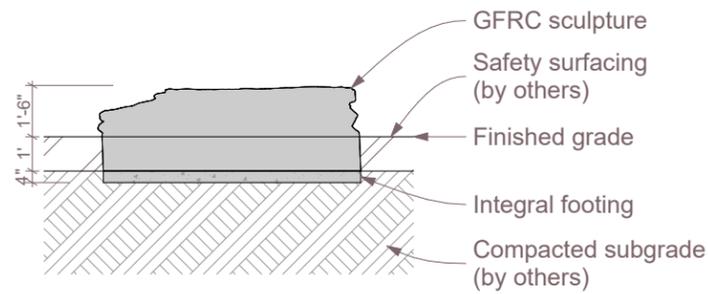










Chipeta Falls Water Table SML
SC121-1

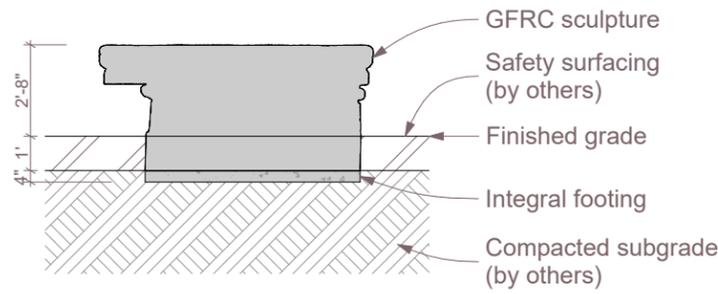

Chipeta Falls Water Table MED
SC121-2

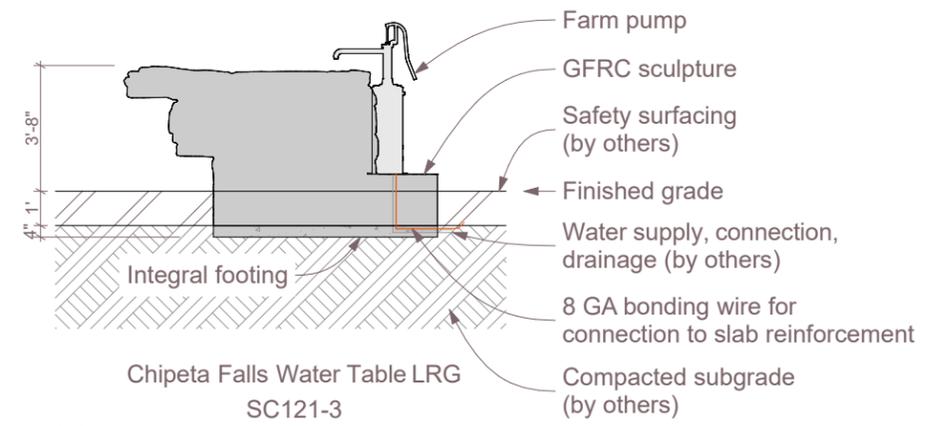

Chipeta Falls Water Table LRG
SC121-3

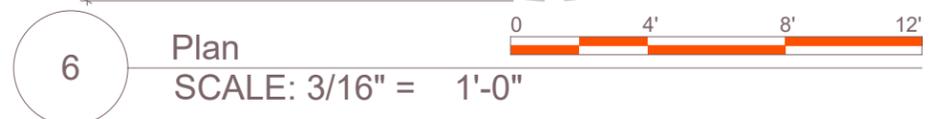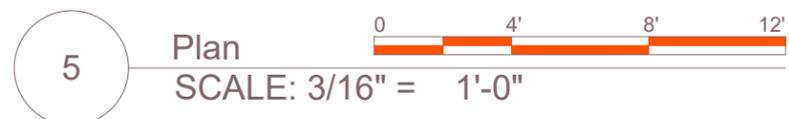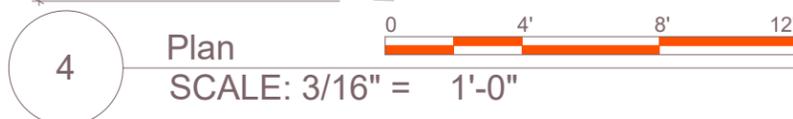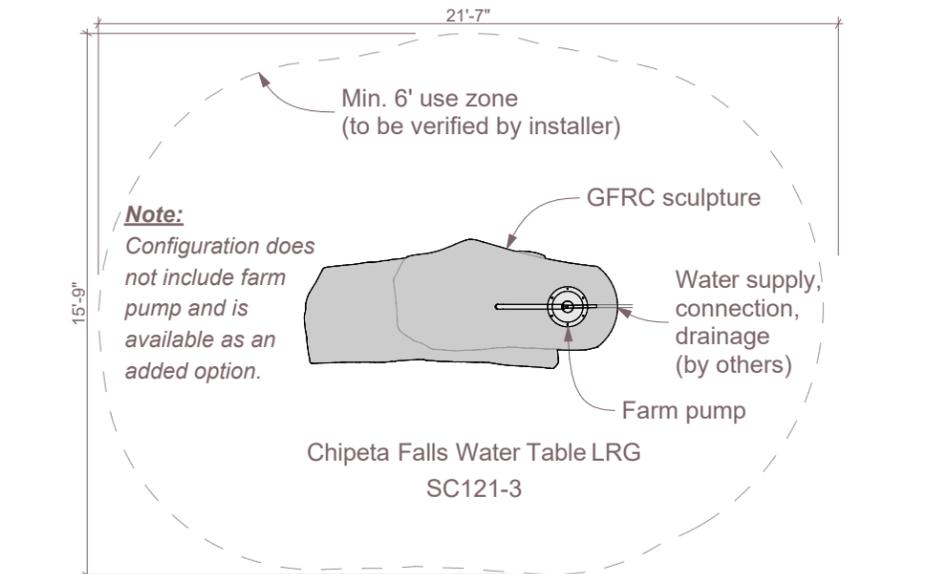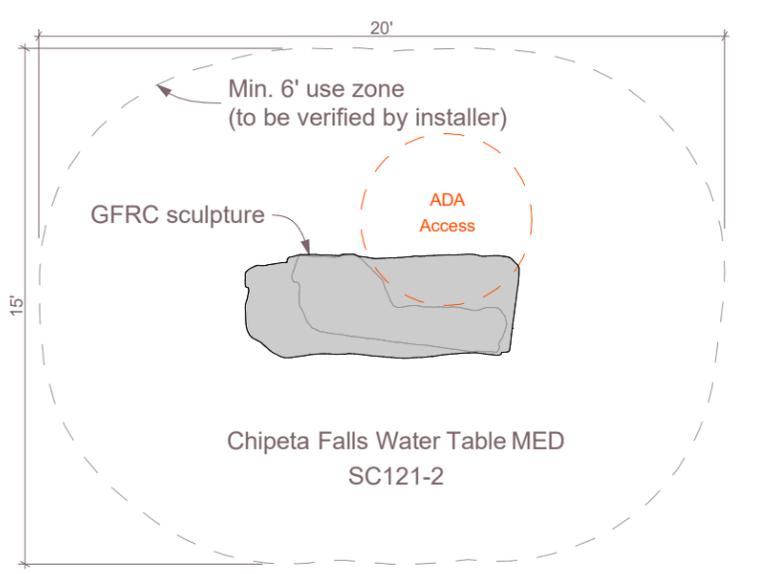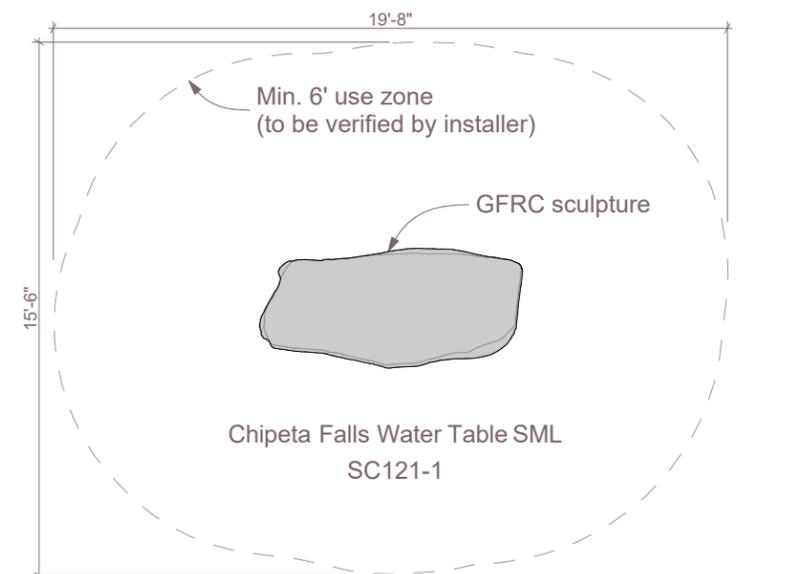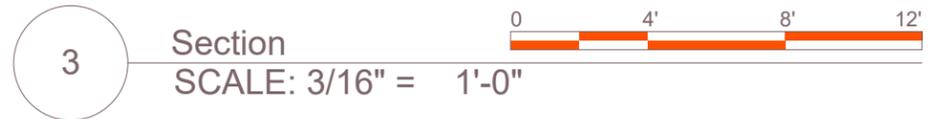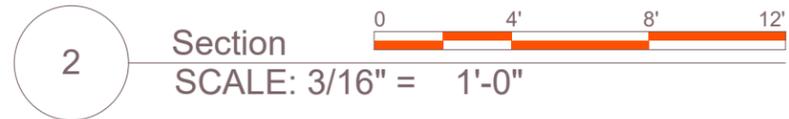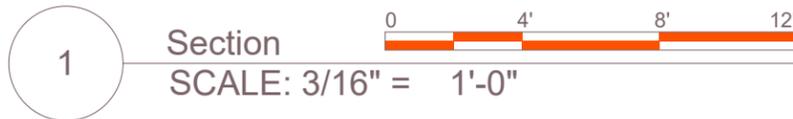

7 SC121-1 (SML Table)



8 SC121-2 (MED Table)



9 SC121-3 (LRG Table)