


1 Section
SCALE: 1/4" = 1'-0"



3 Broken Log Tunnel_AP093 (Woodlands / Granite Rock Type)

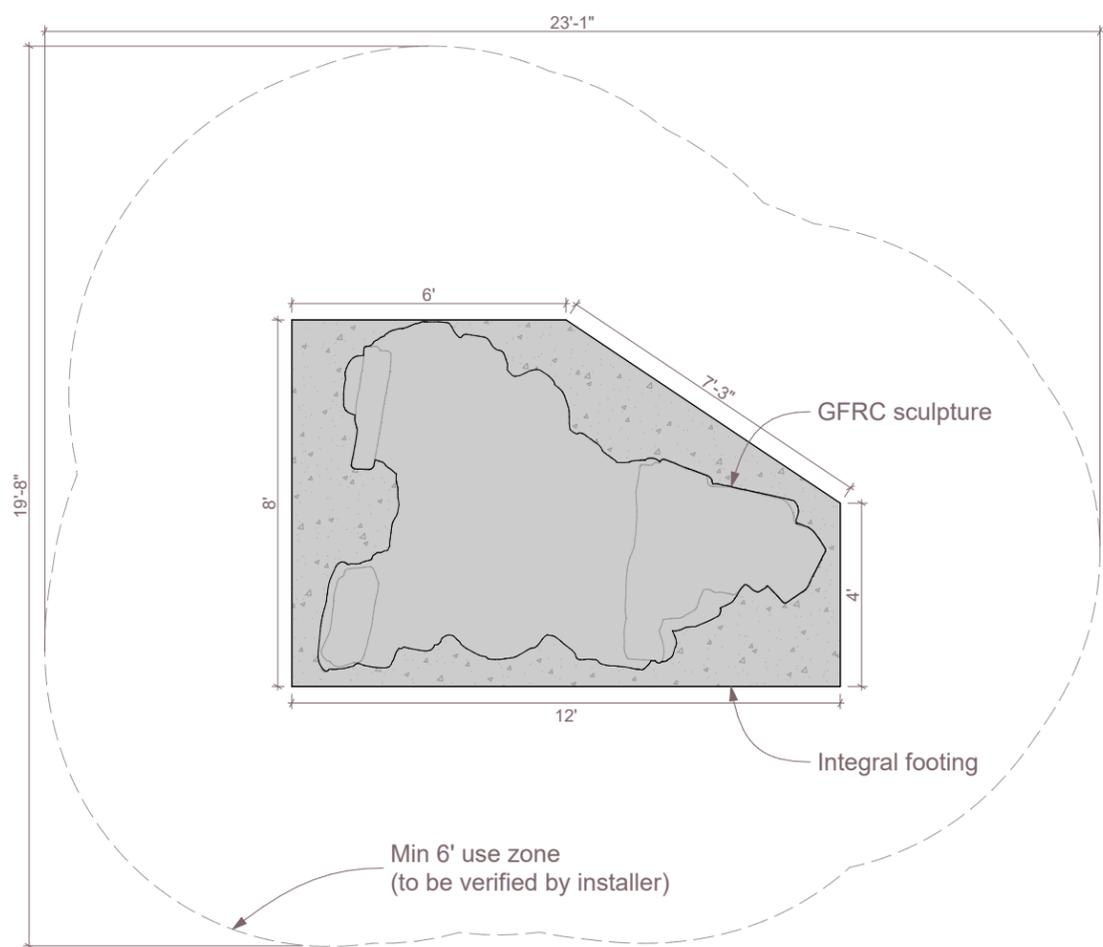

2 Plan
SCALE: 1/4" = 1'-0"



4 Broken Log Tunnel_AP093 (Woodlands / Granite Rock Type)

Broken Log Tunnel
AP093
Age Group: 2-5

SCHEMATIC DESIGN
NOT FOR CONSTRUCTION

All IDS projects are designed to meet or exceed ASTM 1487. Please consult ASTM 1487 for required hazard warning and signage specifications. Not all equipment may be appropriate for all children. Supervision is required. ASTM compliant safety surfacing is required under and around all play equipment. The Americans with Disabilities Act (ADA) may require your play area to be accessible, please consult with an ADA professional to ensure compliance.

Date	2/12/2025
Sheet #	A.01.1
Drawing Title	Layout
Approved By / Date:	