


1 Tangled Trunks\_AP100

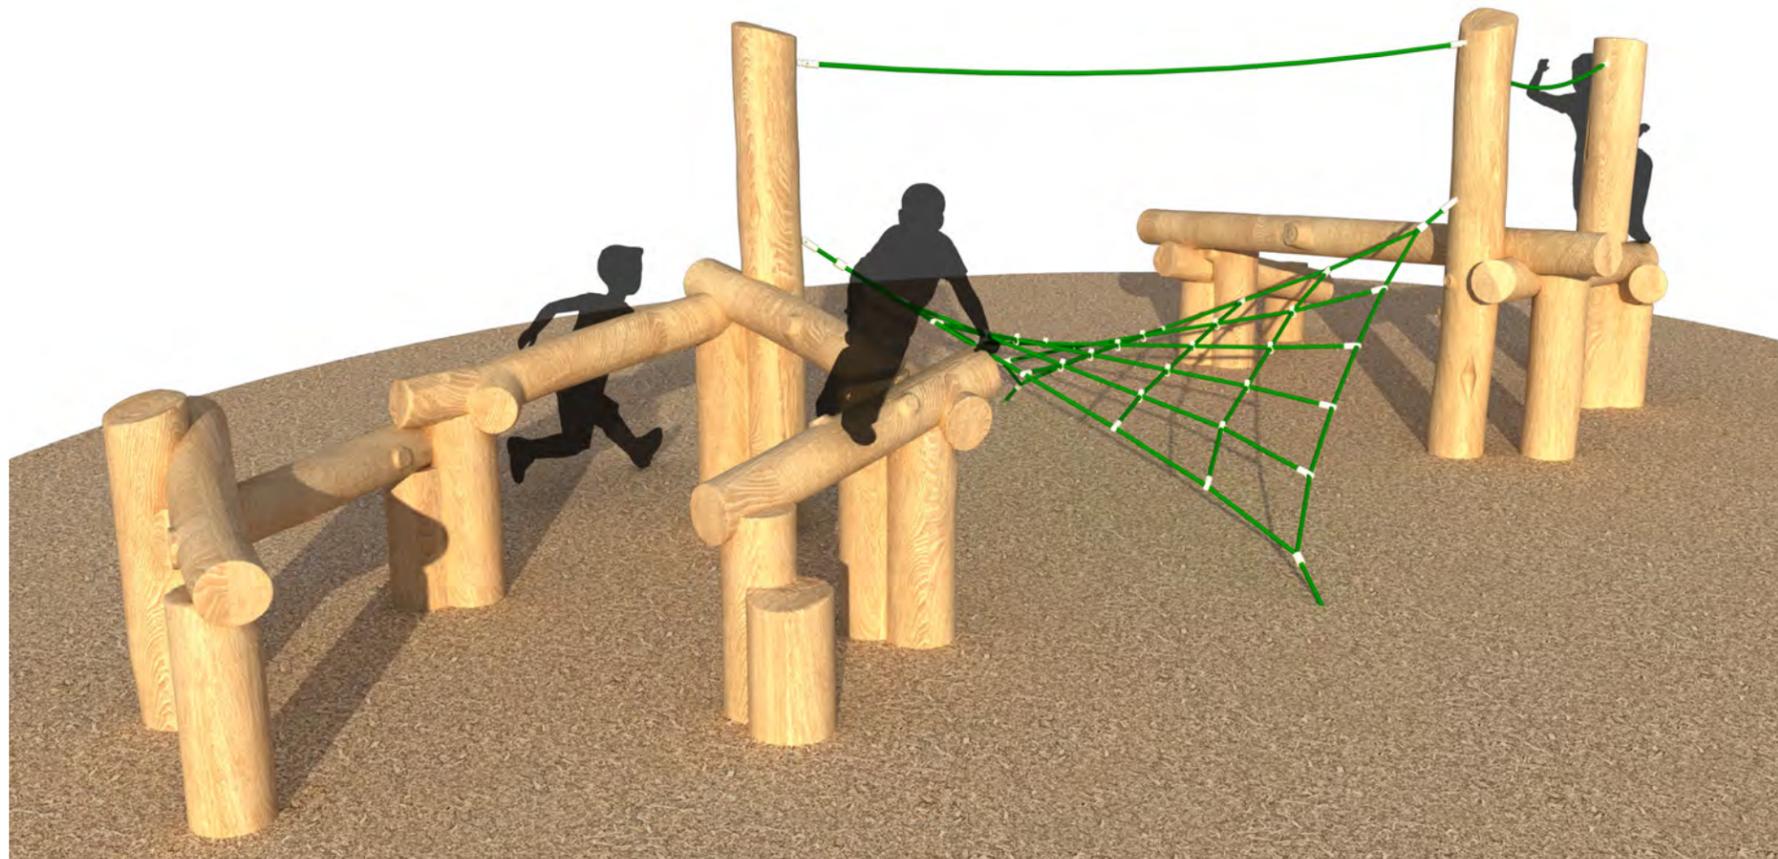

2 Tangled Trunks\_AP100



**ID SCULPTURE**

PLAY. CLIMB. EXPLORE.

## Tangled Trunks

AP100

Age Group: 5-12

100% CONSTRUCTION DRAWINGS

All IDS projects are designed to meet or exceed ASTM 1487. Please consult ASTM 1487 for required hazard warning and signage specifications. Not all equipment may be appropriate for all children. Supervision is required. ASTM compliant safety surfacing is required under and around all play equipment. The Americans with Disabilities Act (ADA) may require your play area to be accessible, please consult with an ADA professional to ensure compliance.

Date 12/23/2025

Sheet # A.01.1

Drawing Title  
Perspective

Approved By / Date:



**IDS SCULPTURE**


PLAY. CLIMB. EXPLORE.

# Tangled Trunks

AP100

Age Group: 5-12

100% CONSTRUCTION DRAWINGS

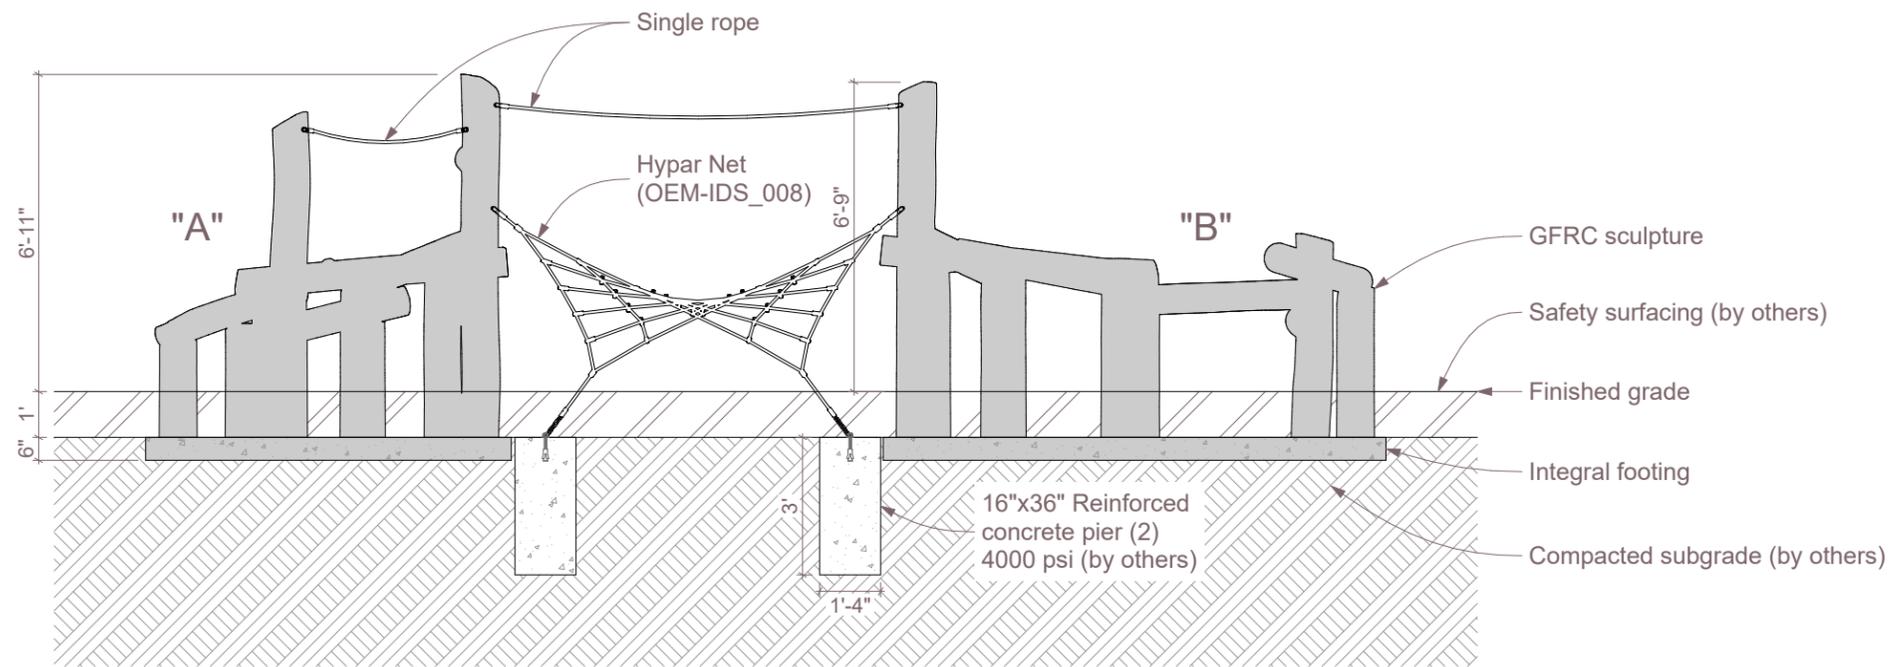

All IDS projects are designed to meet or exceed ASTM 1487. Please consult ASTM 1487 for required hazard warning and signage specifications. Not all equipment may be appropriate for all children. Supervision is required. ASTM compliant safety surfacing is required under and around all play equipment. The Americans with Disabilities Act (ADA) may require your play area to be accessible, please consult with an ADA professional to ensure compliance.

Date 12/23/2025

Sheet # A.01.2

Drawing Title Section

Approved By / Date:

1

Section  
SCALE: 1/4" = 1'-0"



591 South Boulevard Street  
Gunnison, Colorado 81230  
info@idsculpture.com



**IDS SCULPTURE**

PLAY. CLIMB. EXPLORE.

# Tangled Trunks

AP100

Age Group: 5-12

100% CONSTRUCTION DRAWINGS

All IDS projects are designed to meet or exceed ASTM 1487. Please consult ASTM 1487 for required hazard warning and signage specifications. Not all equipment may be appropriate for all children. Supervision is required. ASTM compliant safety surfacing is required under and around all play equipment. The Americans with Disabilities Act (ADA) may require your play area to be accessible, please consult with an ADA professional to ensure compliance.


Date 12/23/2025

Sheet # A.01.3

Drawing Title Plan

Approved By / Date:

591 South Boulevard Street  
Gunnison, Colorado 81230  
IDS info@idsculpture.com

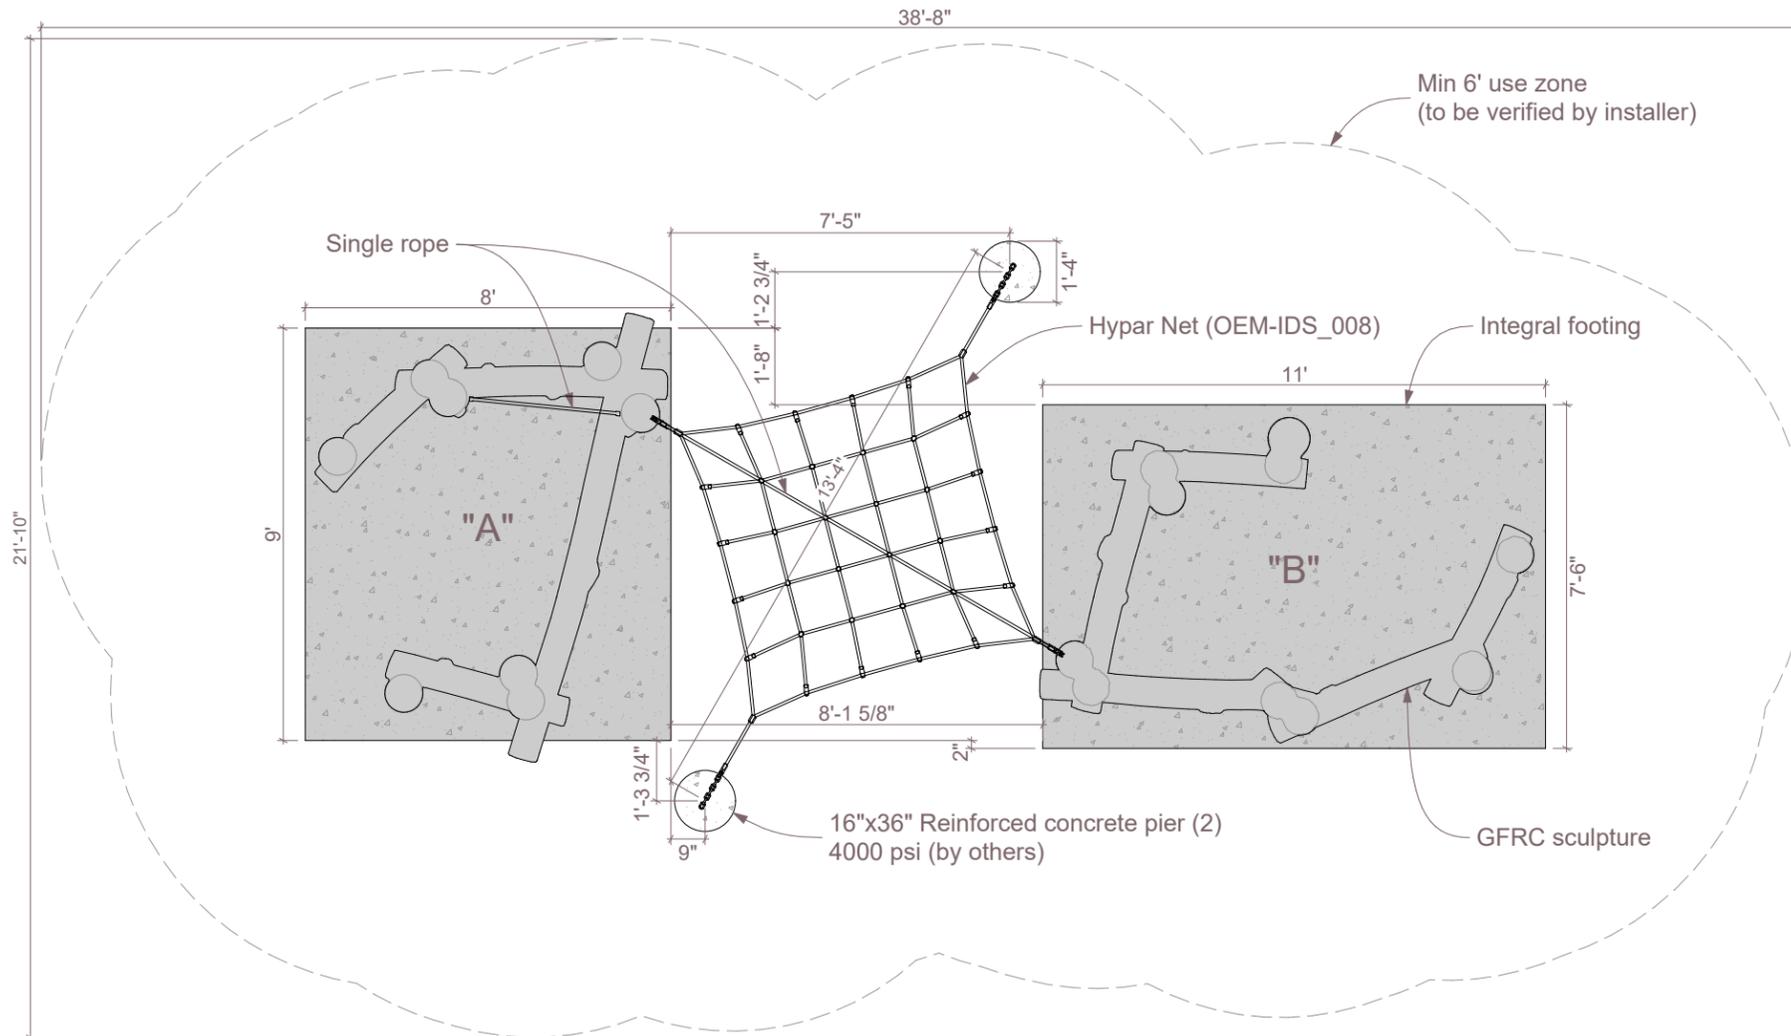

1

Plan  
SCALE: 1/4" = 1'-0"

