



1

Montana Special_PB005 (Granite)



IDS SCULPTURE

PLAY. CLIMB. EXPLORE.

Montana Special
PB005

Age Group: 5-12

100% CONSTRUCTION DRAWINGS



To verify product certification,
visit www.ipema.org

All IDS projects are designed to meet or exceed ASTM 1487. Please consult ASTM 1487 for required hazard warning and signage specifications. Not all equipment may be appropriate for all children. Supervision is required. ASTM compliant safety surfacing is required under and around all play equipment. The Americans with Disabilities Act (ADA) may require your play area to be accessible, please consult with an ADA professional to ensure compliance.

Date	11/13/2025
Sheet #	A.01.1
Drawing Title	Perspective
Approved By / Date:	

591 South Boulevard Street
Gunnison, Colorado 81230
hello@idsculpture.com



Montana Special
PB005


Age Group: 5-12

100% CONSTRUCTION DRAWINGS



All IDS projects are designed to meet or exceed ASTM 1487. Please consult ASTM 1487 for required hazard warning and signage specifications. Not all equipment may be appropriate for all children. Supervision is required. ASTM compliant safety surfacing is required under and around all play equipment. The Americans with Disabilities Act (ADA) may require your play area to be accessible, please consult with an ADA professional to ensure compliance.

Date	11/13/2025
Sheet #	A.01.2
Drawing Title	Section
Approved By / Date:	

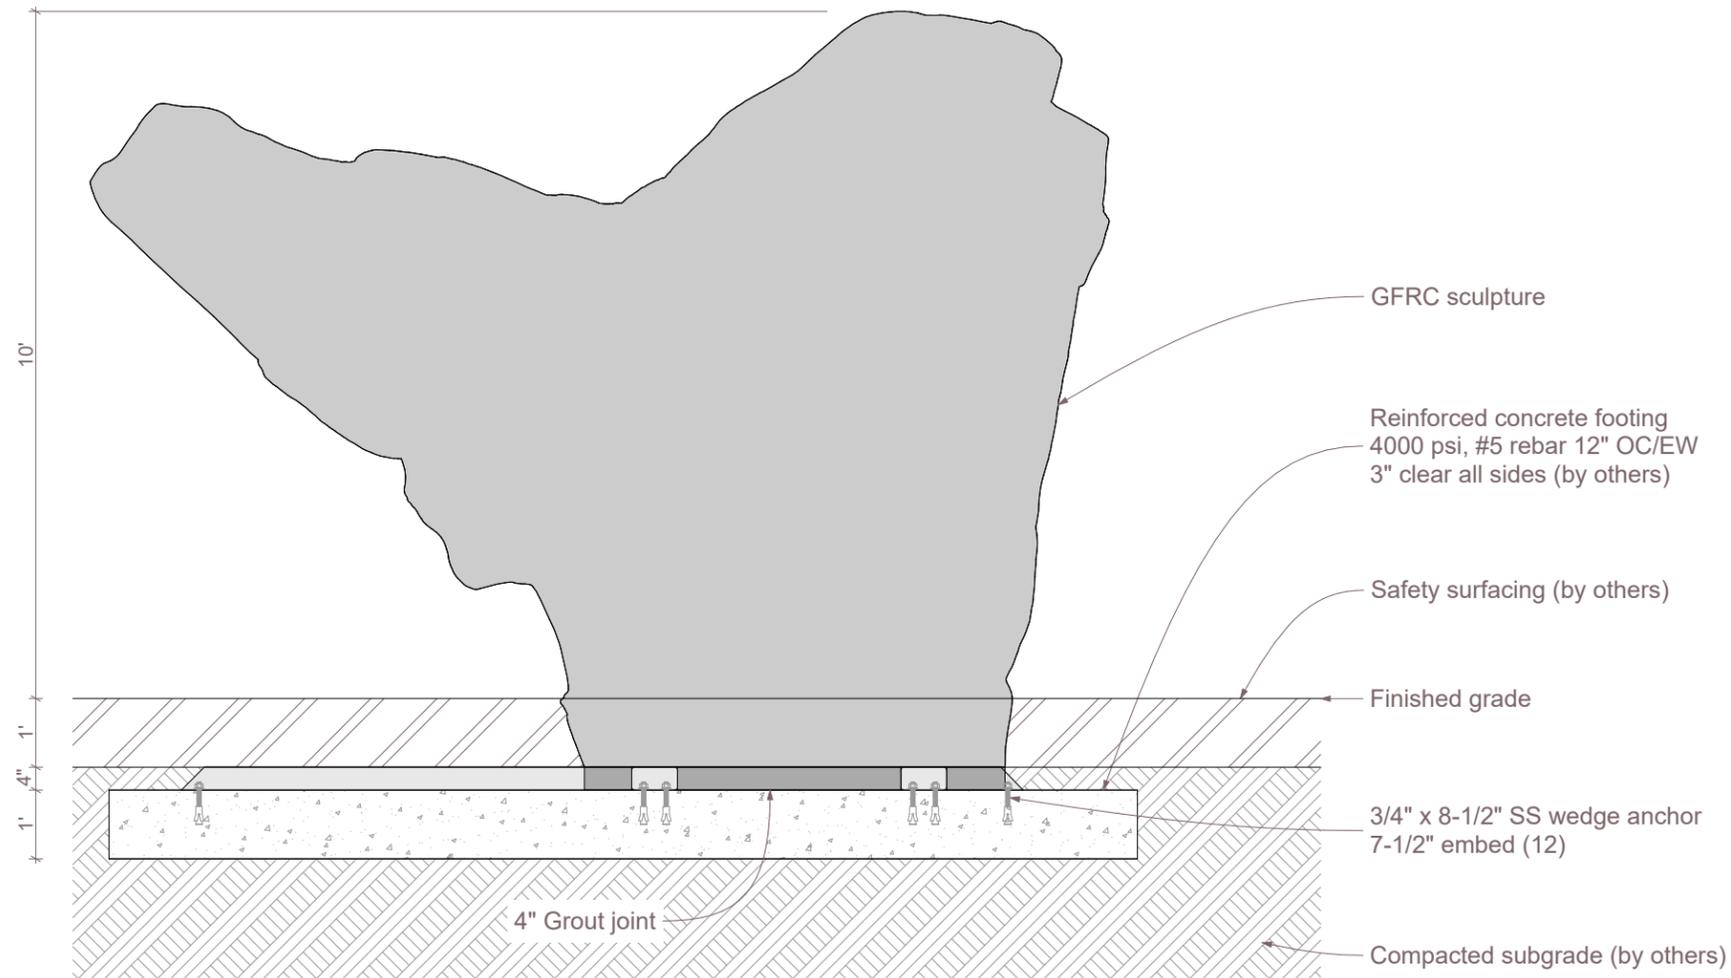



IDS SCULPTURE

PLAY. CLIMB. EXPLORE.

Montana Special PB005

Age Group: 5-12

100% CONSTRUCTION DRAWINGS



To verify product certification, visit www.ipema.org

All IDS projects are designed to meet or exceed ASTM 1487. Please consult ASTM 1487 for required hazard warning and signage specifications. Not all equipment may be appropriate for all children. Supervision is required. ASTM compliant safety surfacing is required under and around all play equipment. The Americans with Disabilities Act (ADA) may require your play area to be accessible, please consult with an ADA professional to ensure compliance.


Date 11/13/2025

Sheet # A.01.3

Drawing Title
Plan

Approved By / Date:

591 South Boulevard Street
Gunnison, Colorado 81230
hello@idsculpture.com

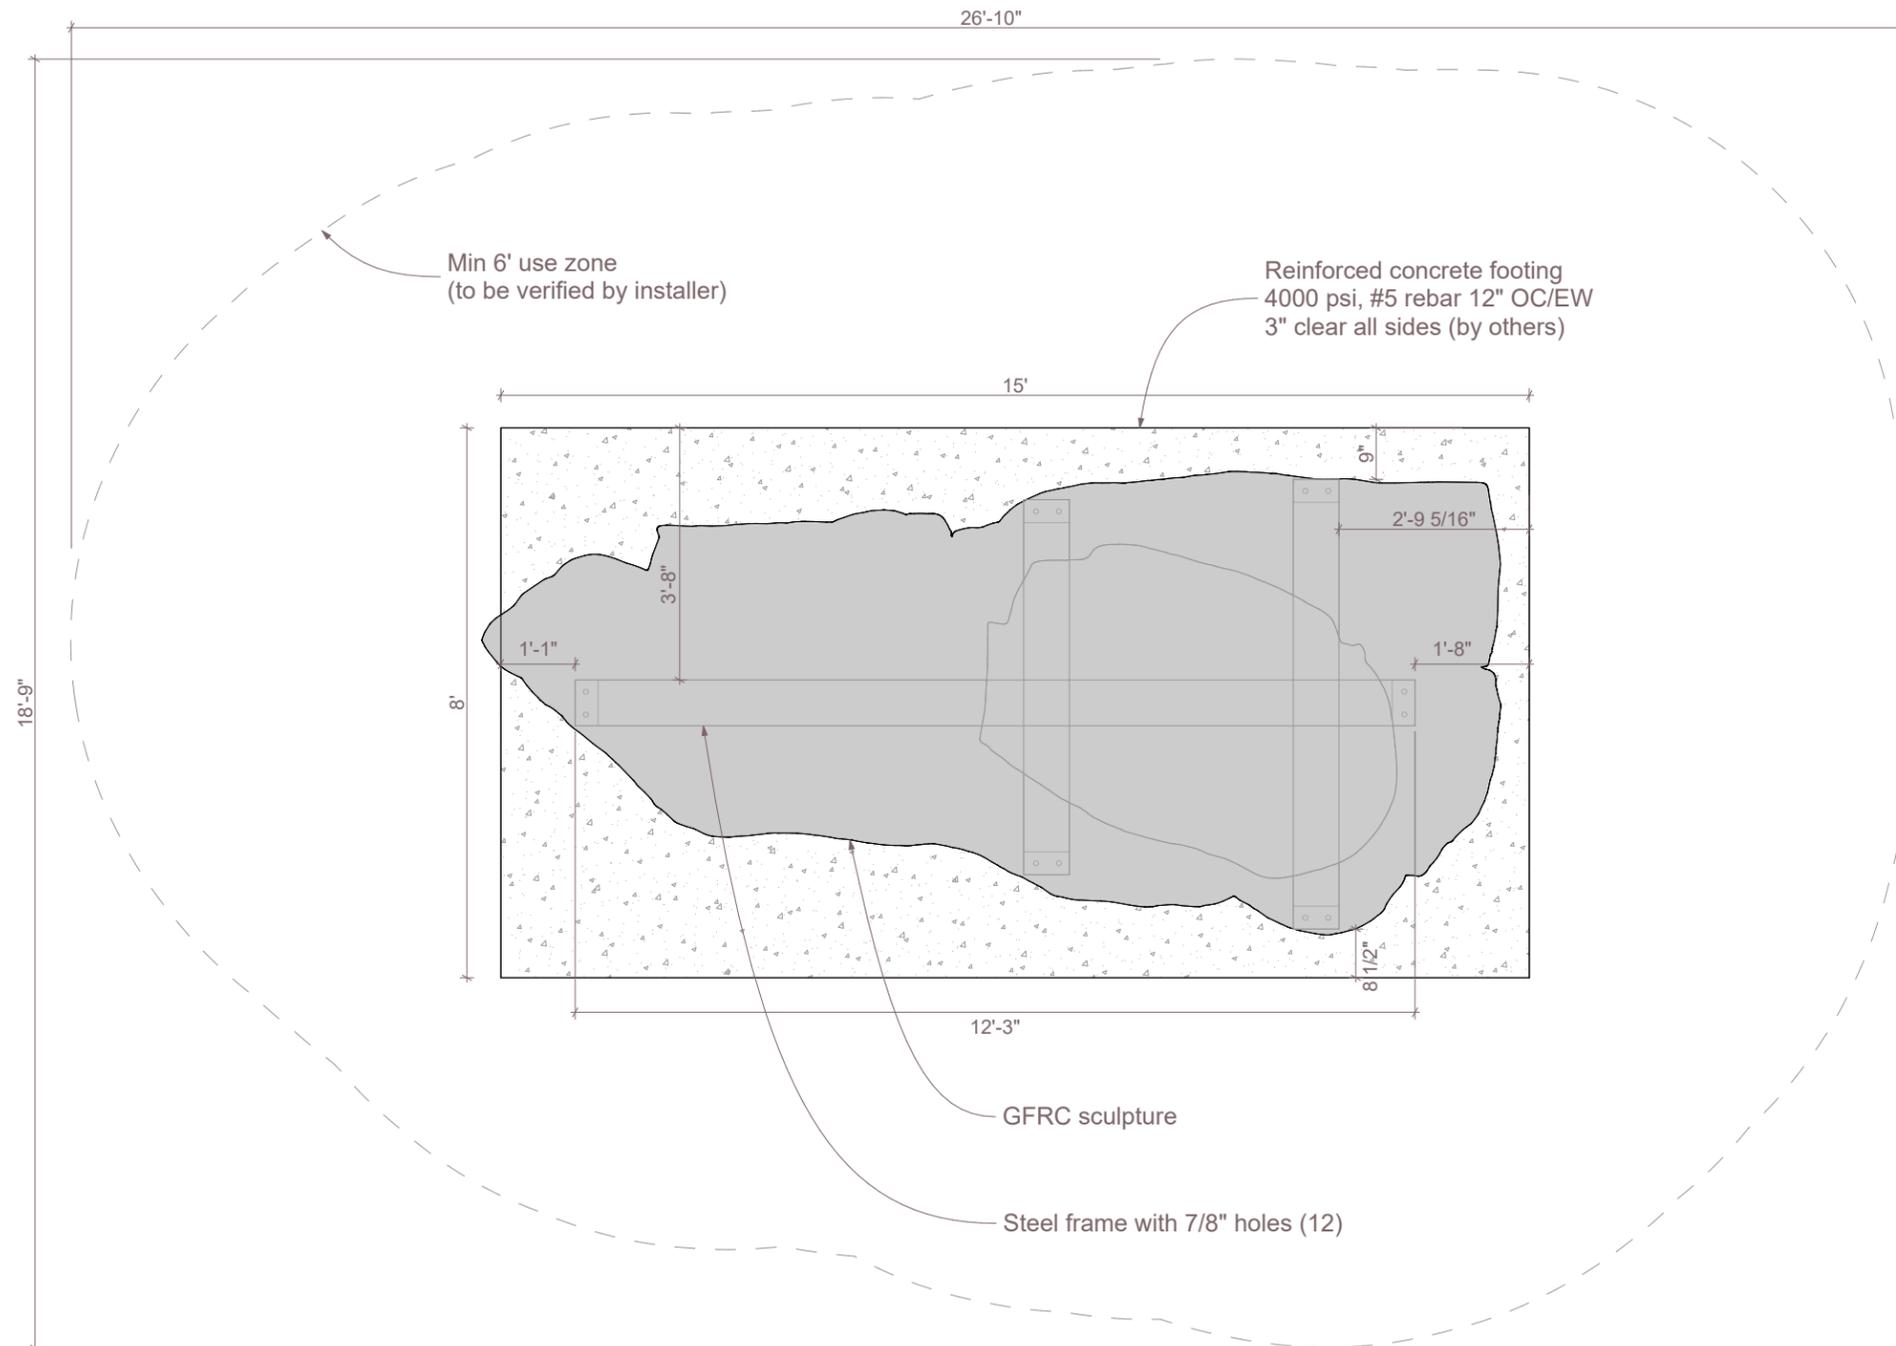

1

Plan
SCALE: 3/8" = 1'-0"

