



IDS SCULPTURE

PLAY. CLIMB. EXPLORE.


Lighthouse Anchor Combo

CMB043


Age Group: 5-12

SCHEMATIC DESIGN

NOT FOR CONSTRUCTION

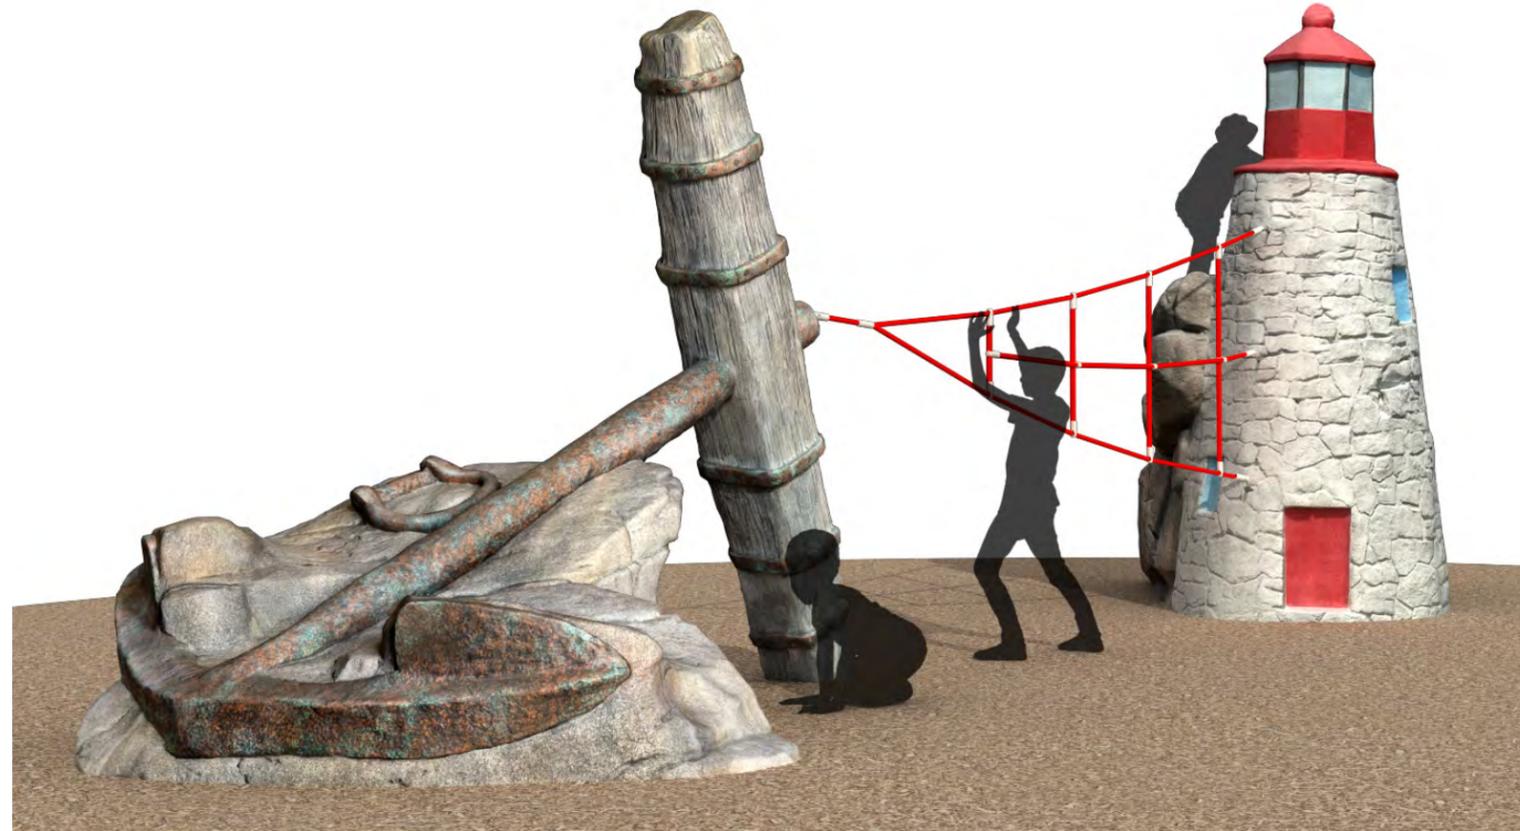

1 Lighthouse Anchor Combo_CMB043

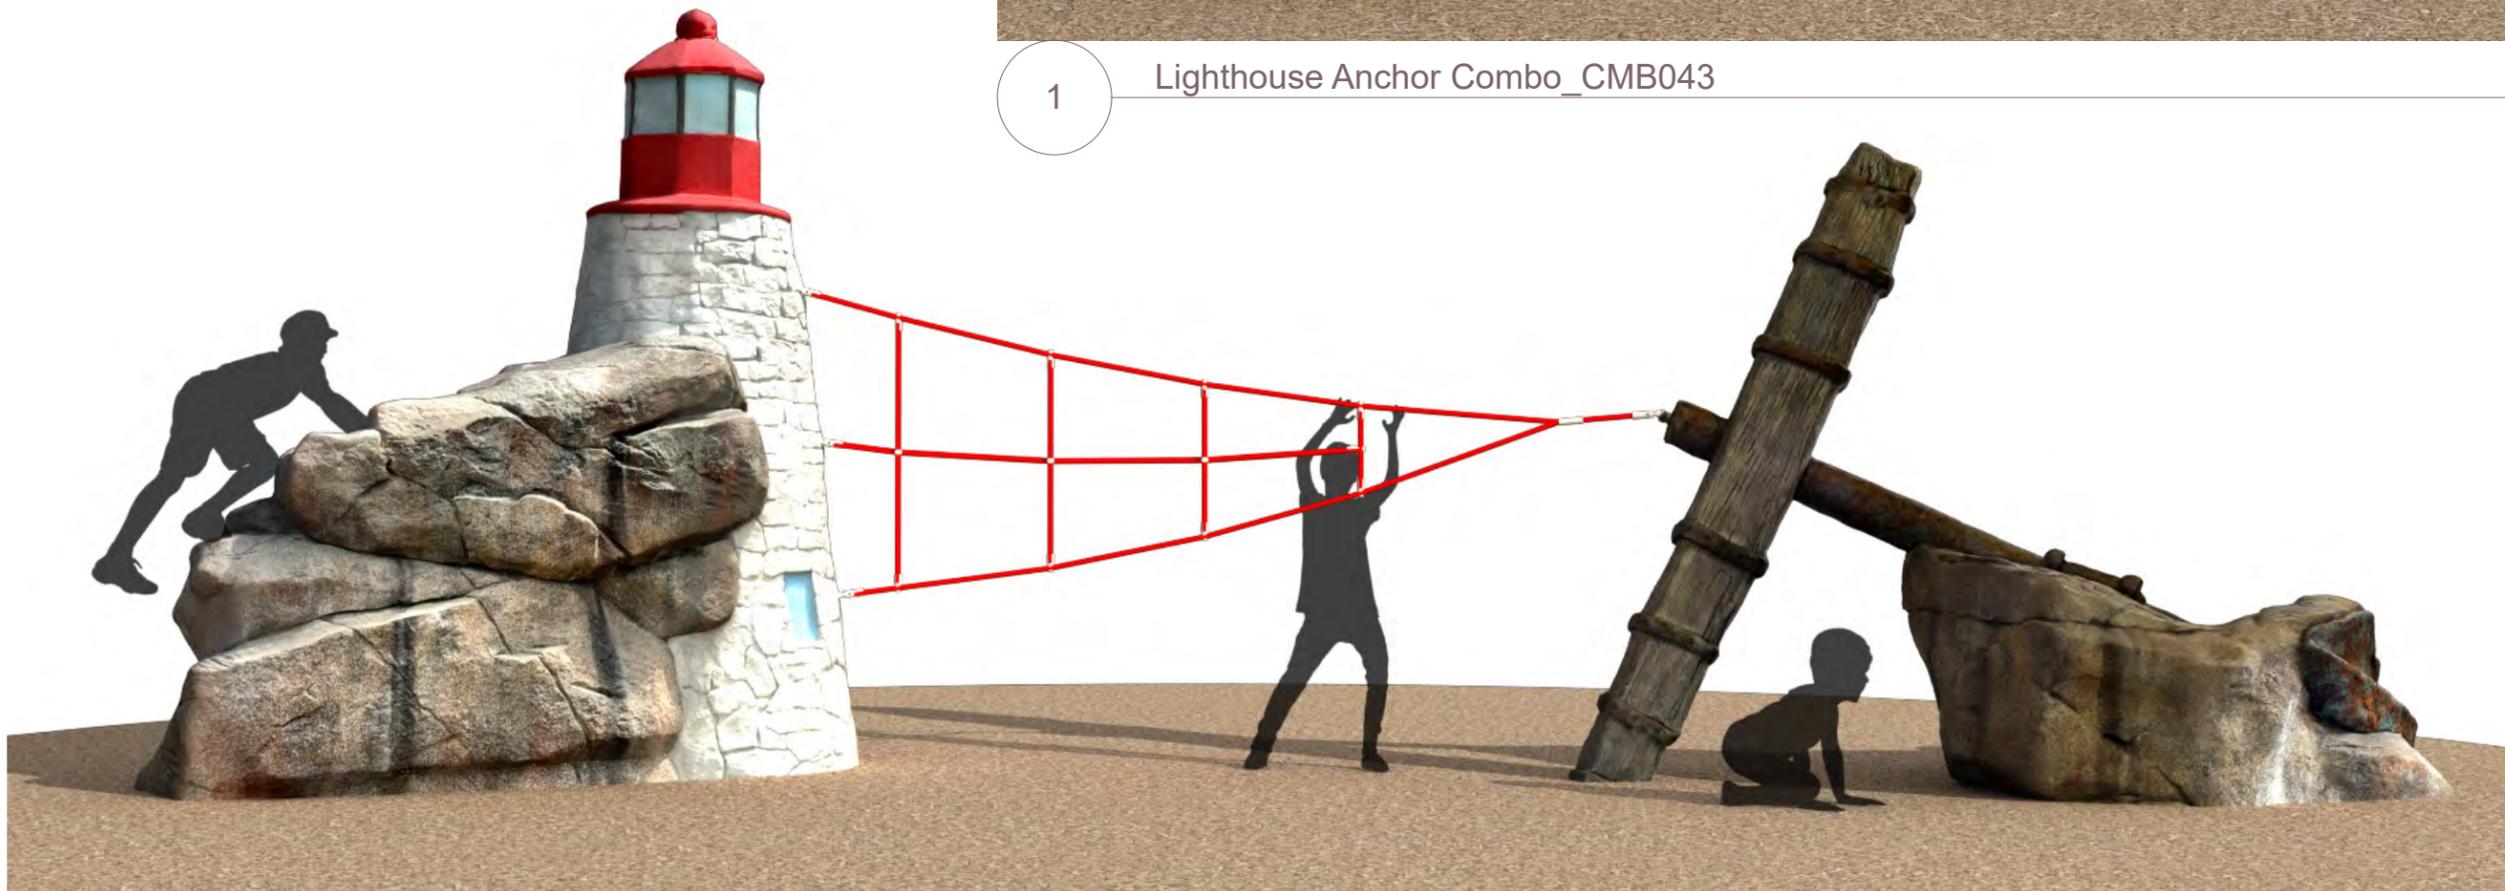

2 Lighthouse Anchor Combo_CMB043

All IDS projects are designed to meet or exceed ASTM 1487. Please consult ASTM 1487 for required hazard warning and signage specifications. Not all equipment may be appropriate for all children. Supervision is required. ASTM compliant safety surfacing is required under and around all play equipment. The Americans with Disabilities Act (ADA) may require your play area to be accessible, please consult with an ADA professional to ensure compliance.

Date **9/4/2025**

Sheet # **A.01.1**

Drawing Title **Perspective**

Approved By / Date:





IDS SCULPTURE


PLAY. CLIMB. EXPLORE.

Lighthouse Anchor Combo

CMB043

Age Group: 5-12

SCHEMATIC DESIGN
NOT FOR CONSTRUCTION

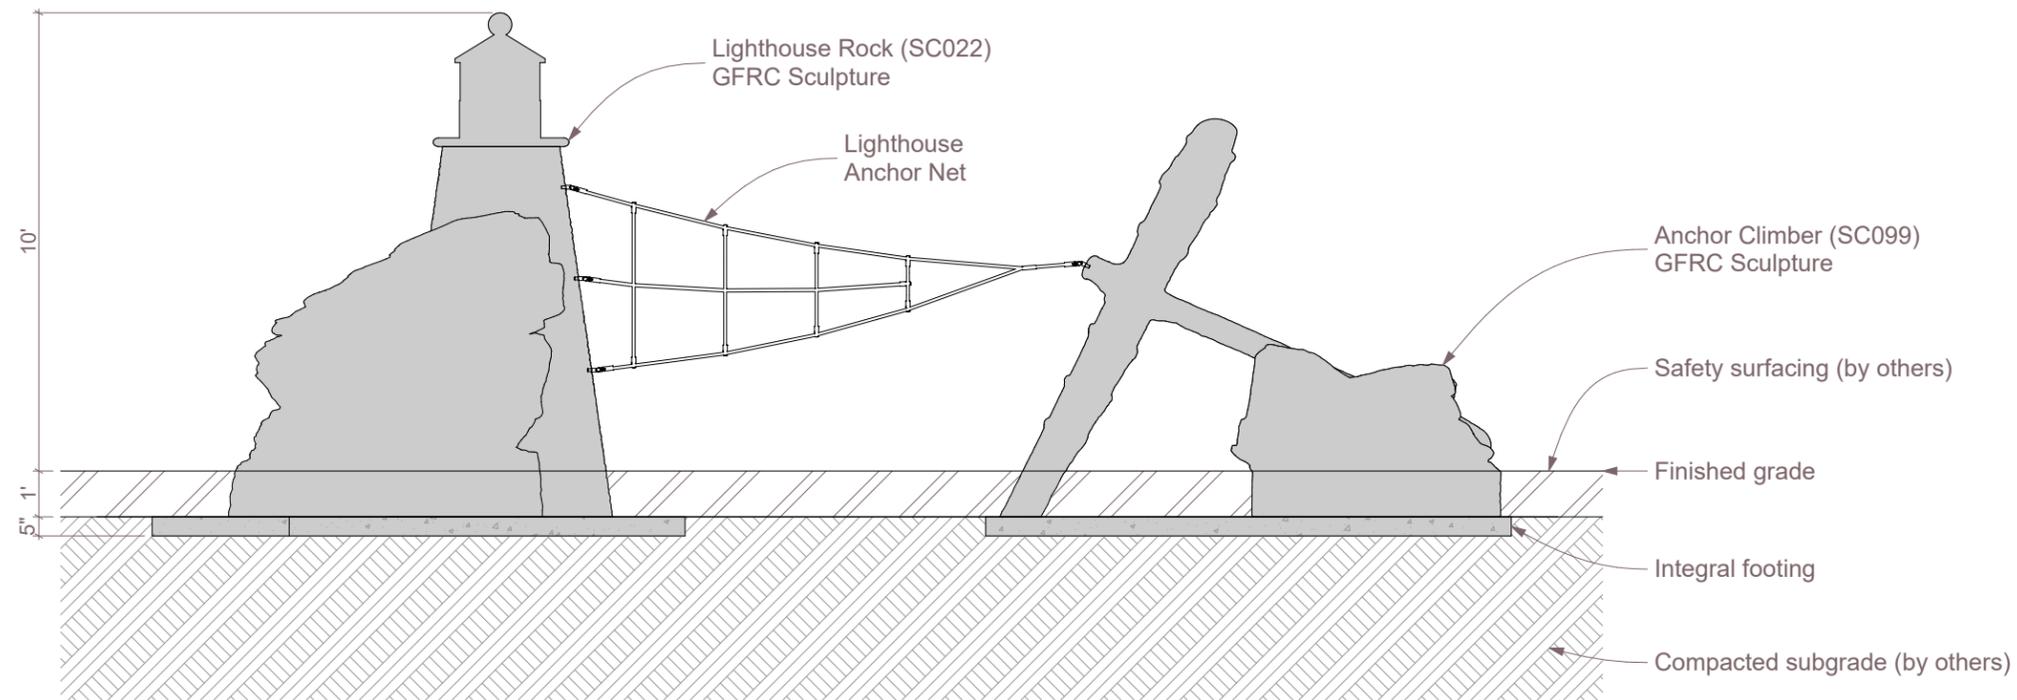

All IDS projects are designed to meet or exceed ASTM 1487. Please consult ASTM 1487 for required hazard warning and signage specifications. Not all equipment may be appropriate for all children. Supervision is required. ASTM compliant safety surfacing is required under and around all play equipment. The Americans with Disabilities Act (ADA) may require your play area to be accessible, please consult with an ADA professional to ensure compliance.

Date **9/4/2025**

Sheet # **A.01.2**

Drawing Title
Section

Approved By / Date:

1

Section
SCALE: 1/4" = 1'-0"



591 South Boulevard Street
Gunnison, Colorado 81230
hello@idsculpture.com





IDS SCULPTURE

PLAY. CLIMB. EXPLORE.


Lighthouse Anchor Combo

CMB043

Age Group: 5-12

SCHEMATIC DESIGN

NOT FOR CONSTRUCTION

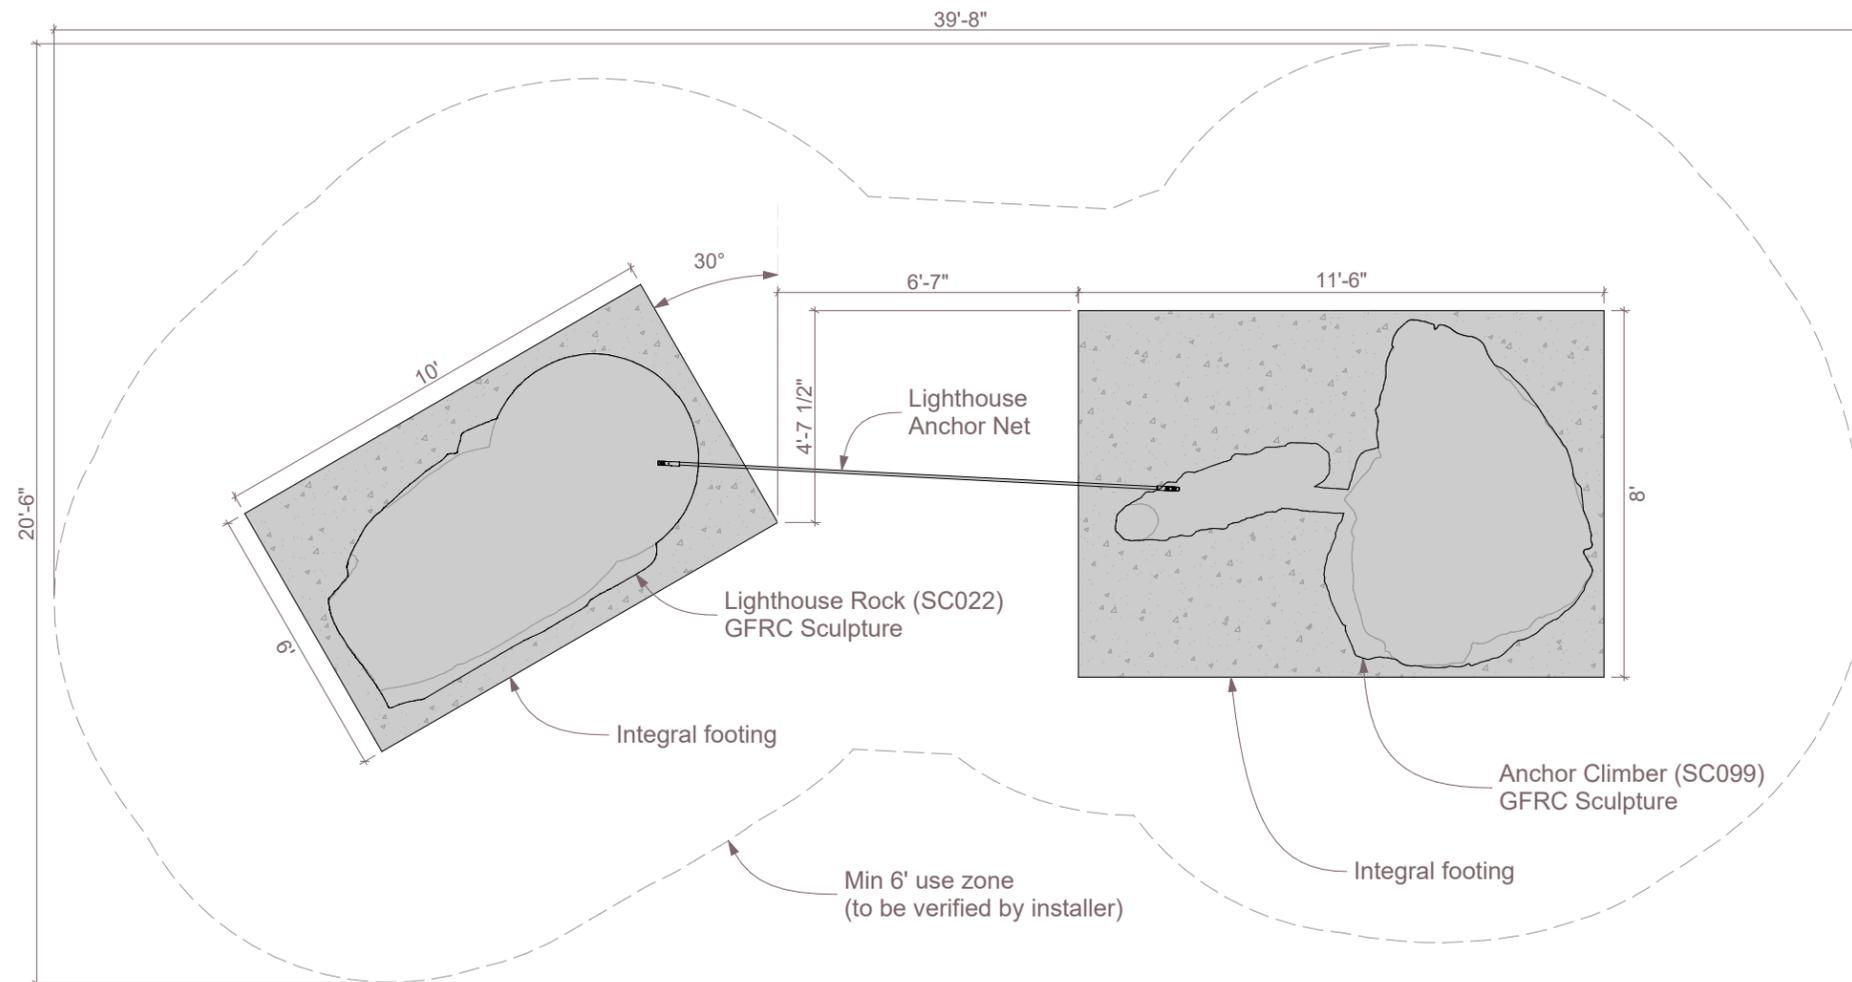

All IDS projects are designed to meet or exceed ASTM 1487. Please consult ASTM 1487 for required hazard warning and signage specifications. Not all equipment may be appropriate for all children. Supervision is required. ASTM compliant safety surfacing is required under and around all play equipment. The Americans with Disabilities Act (ADA) may require your play area to be accessible, please consult with an ADA professional to ensure compliance.

Date **9/4/2025**

Sheet # **A.01.3**

Drawing Title
Plan

Approved By / Date:



1

Plan
SCALE: 1/4" = 1'-0"

591 South Boulevard Street
Gunnison, Colorado 81230
hello@idsculpture.com

