



IDS SCULPTURE

PLAY. CLIMB. EXPLORE.

Waunita Pass

CMB029

Age Group: 5-12

100% CONSTRUCTION DRAWINGS

All IDS projects are designed to meet or exceed ASTM 1487. Please consult ASTM 1487 for required hazard warning and signage specifications. Not all equipment may be appropriate for all children. Supervision is required. ASTM compliant safety surfacing is required under and around all play equipment. The Americans with Disabilities Act (ADA) may require your play area to be accessible, please consult with an ADA professional to ensure compliance.

Date 11/13/2025


Sheet # A.01.1

Drawing Title

Perspectives (Sandstone)


Approved By / Date:

591 South Boulevard Street
Gunnison, Colorado 81230
hello@idsculpture.com

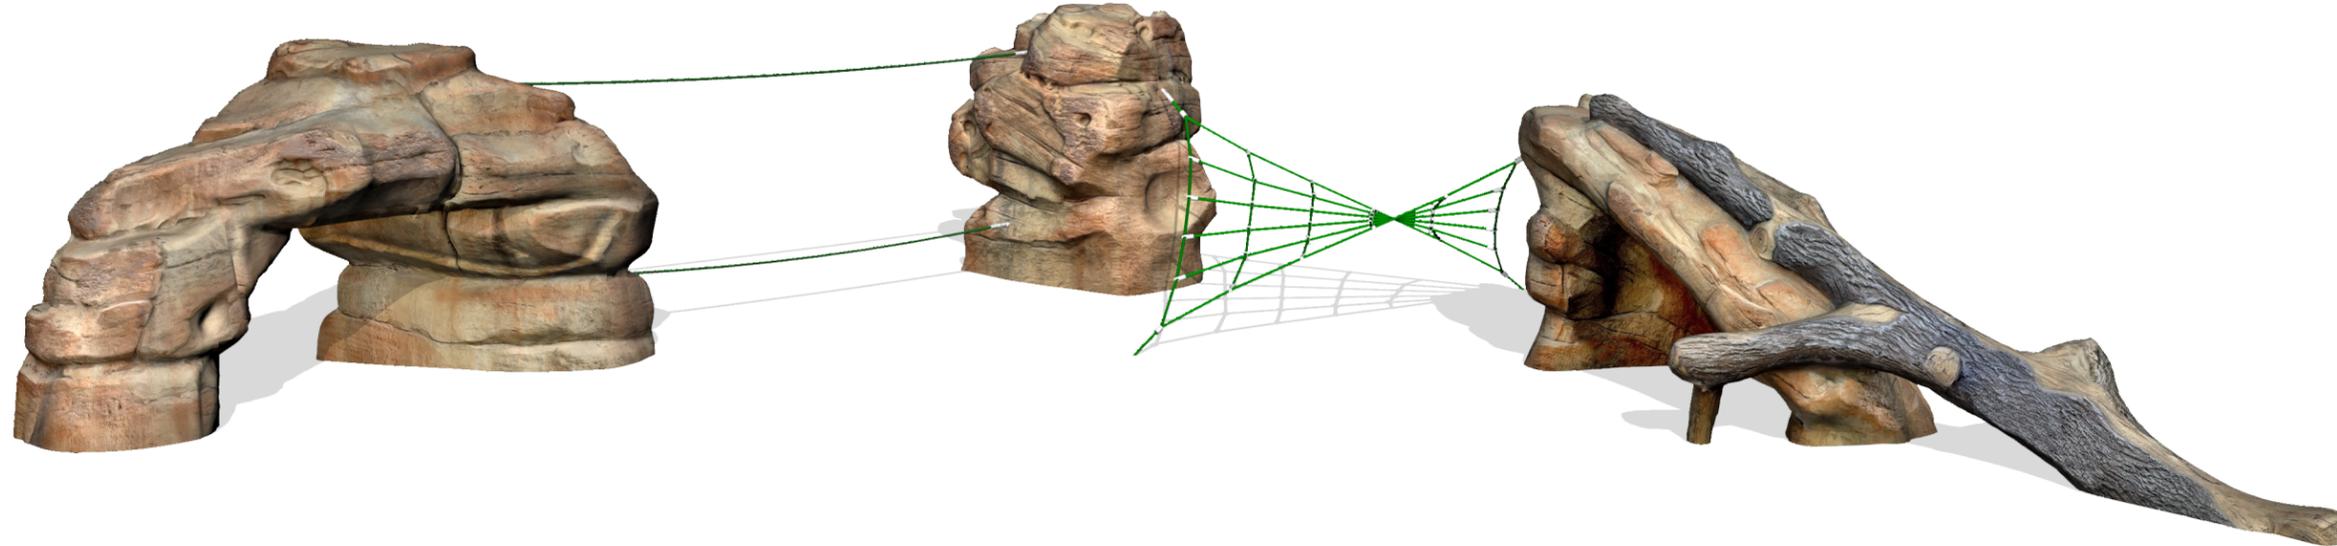


1

Waunita Pass_CMB029 (Sandstone)

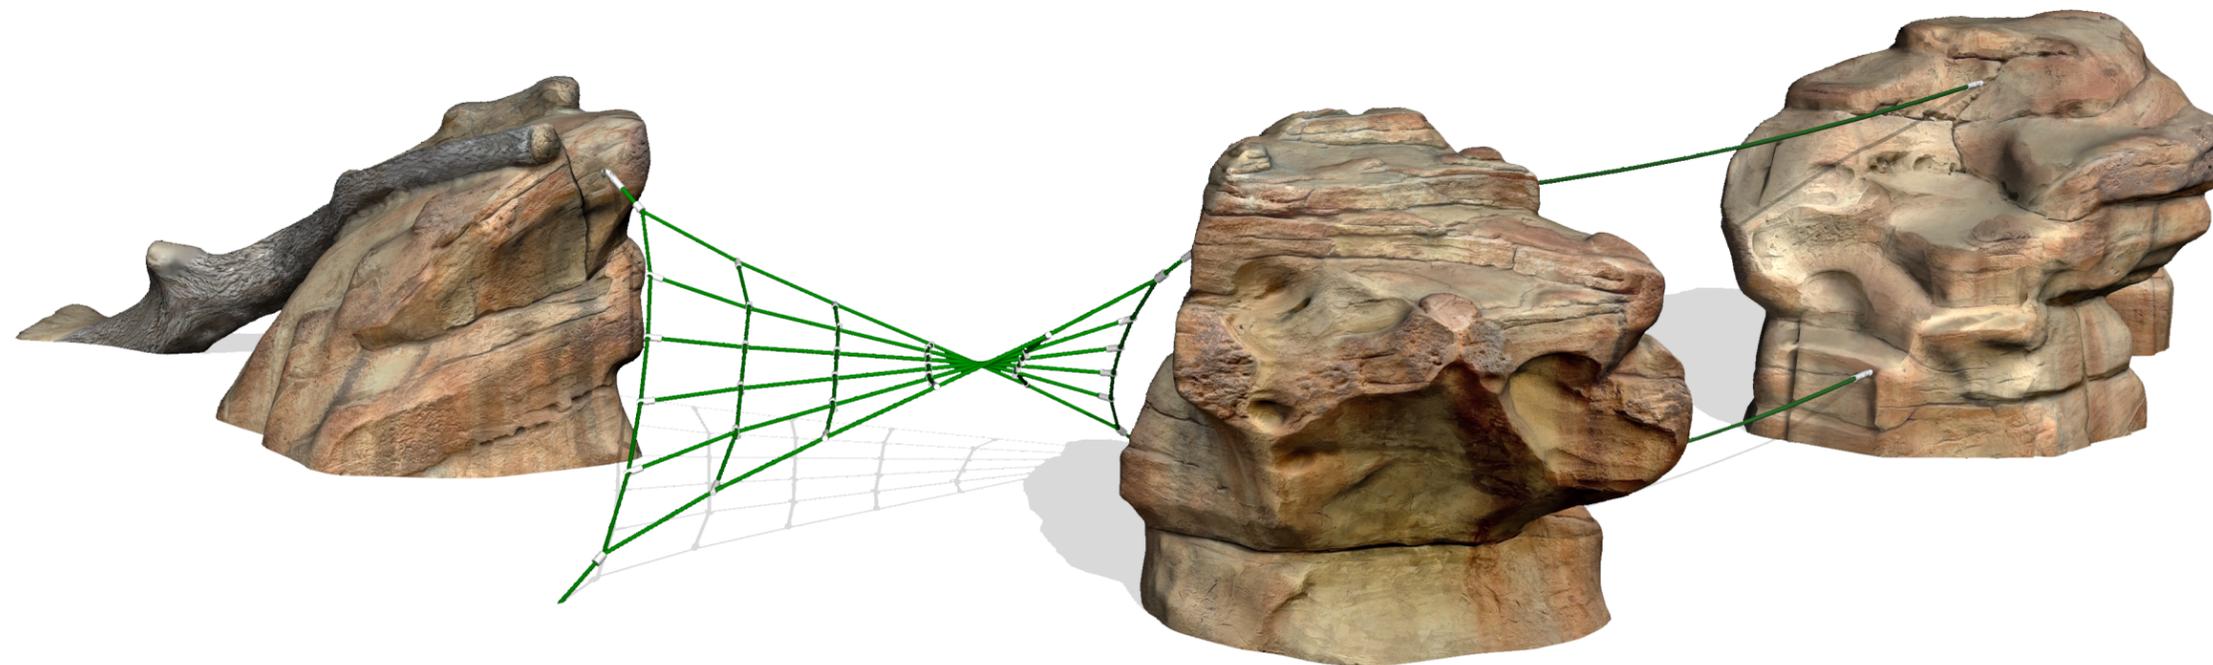


2

Waunita Pass_CMB029 (Sandstone)

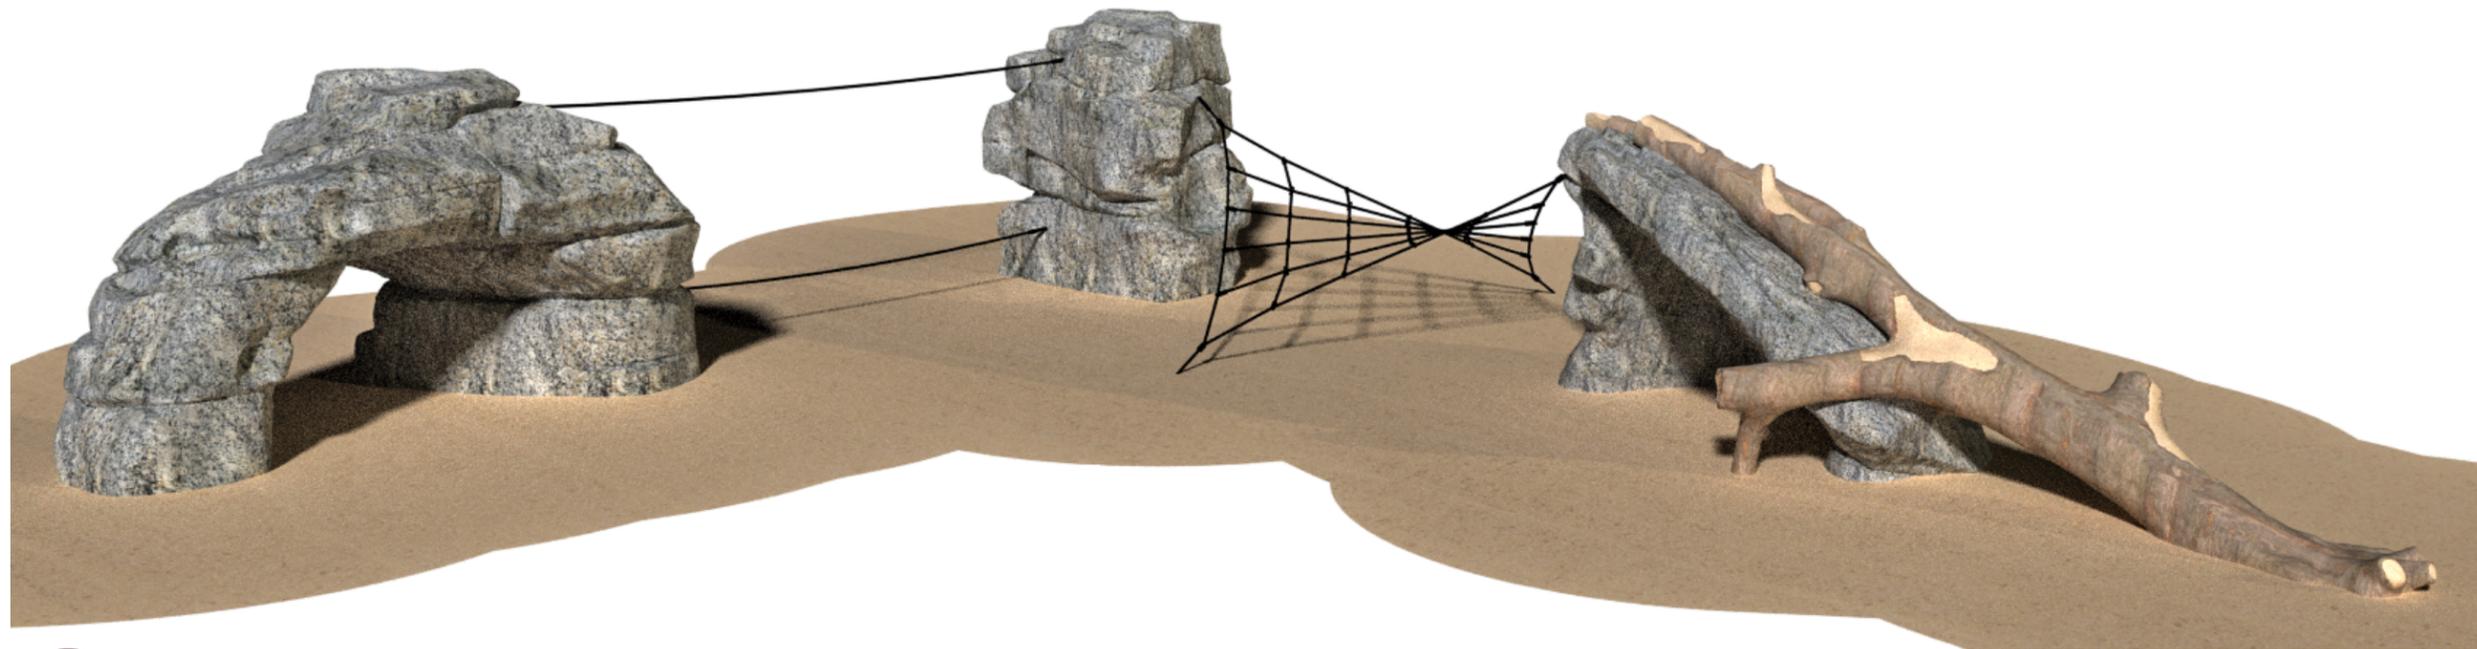

1 Waunita Pass_CMB029 (Granite Rock Texture)

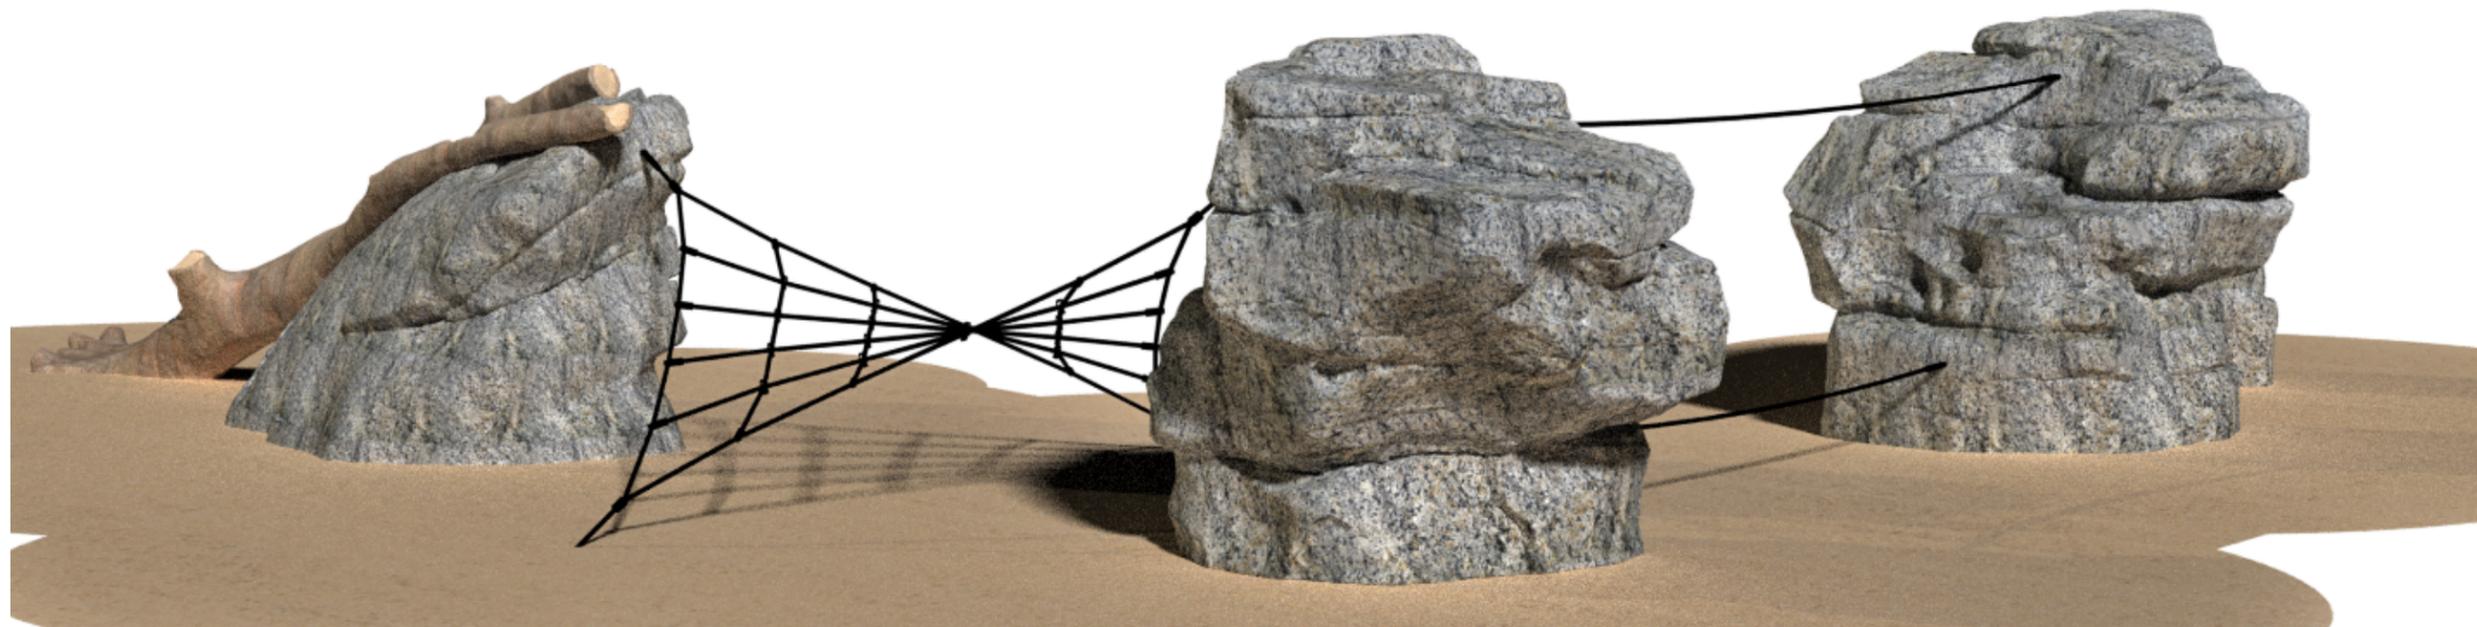

2 Waunita Pass_CMB029 (Granite Rock Texture)



IDS SCULPTURE

PLAY. CLIMB. EXPLORE.

Waunita Pass

CMB029

Age Group: 5-12

100% CONSTRUCTION DRAWINGS

All IDS projects are designed to meet or exceed ASTM 1487. Please consult ASTM 1487 for required hazard warning and signage specifications. Not all equipment may be appropriate for all children. Supervision is required. ASTM compliant safety surfacing is required under and around all play equipment. The Americans with Disabilities Act (ADA) may require your play area to be accessible, please consult with an ADA professional to ensure compliance.

Date 11/13/2025

Sheet # A.01.2

Drawing Title
Perspectives (Granite)

Approved By / Date:

591 South Boulevard Street
Gunnison, Colorado 81230
hello@idsculpture.com





IDS SCULPTURE

PLAY. CLIMB. EXPLORE.

Waunita Pass

CMB029

Age Group: 5-12

100% CONSTRUCTION DRAWINGS

All IDS projects are designed to meet or exceed ASTM 1487. Please consult ASTM 1487 for required hazard warning and signage specifications. Not all equipment may be appropriate for all children. Supervision is required. ASTM compliant safety surfacing is required under and around all play equipment. The Americans with Disabilities Act (ADA) may require your play area to be accessible, please consult with an ADA professional to ensure compliance.


Date 11/13/2025

Sheet # A.01.3

Drawing Title Plan

Approved By / Date:

591 South Boulevard Street
Gunnison, Colorado 81230
hello@idsculpture.com

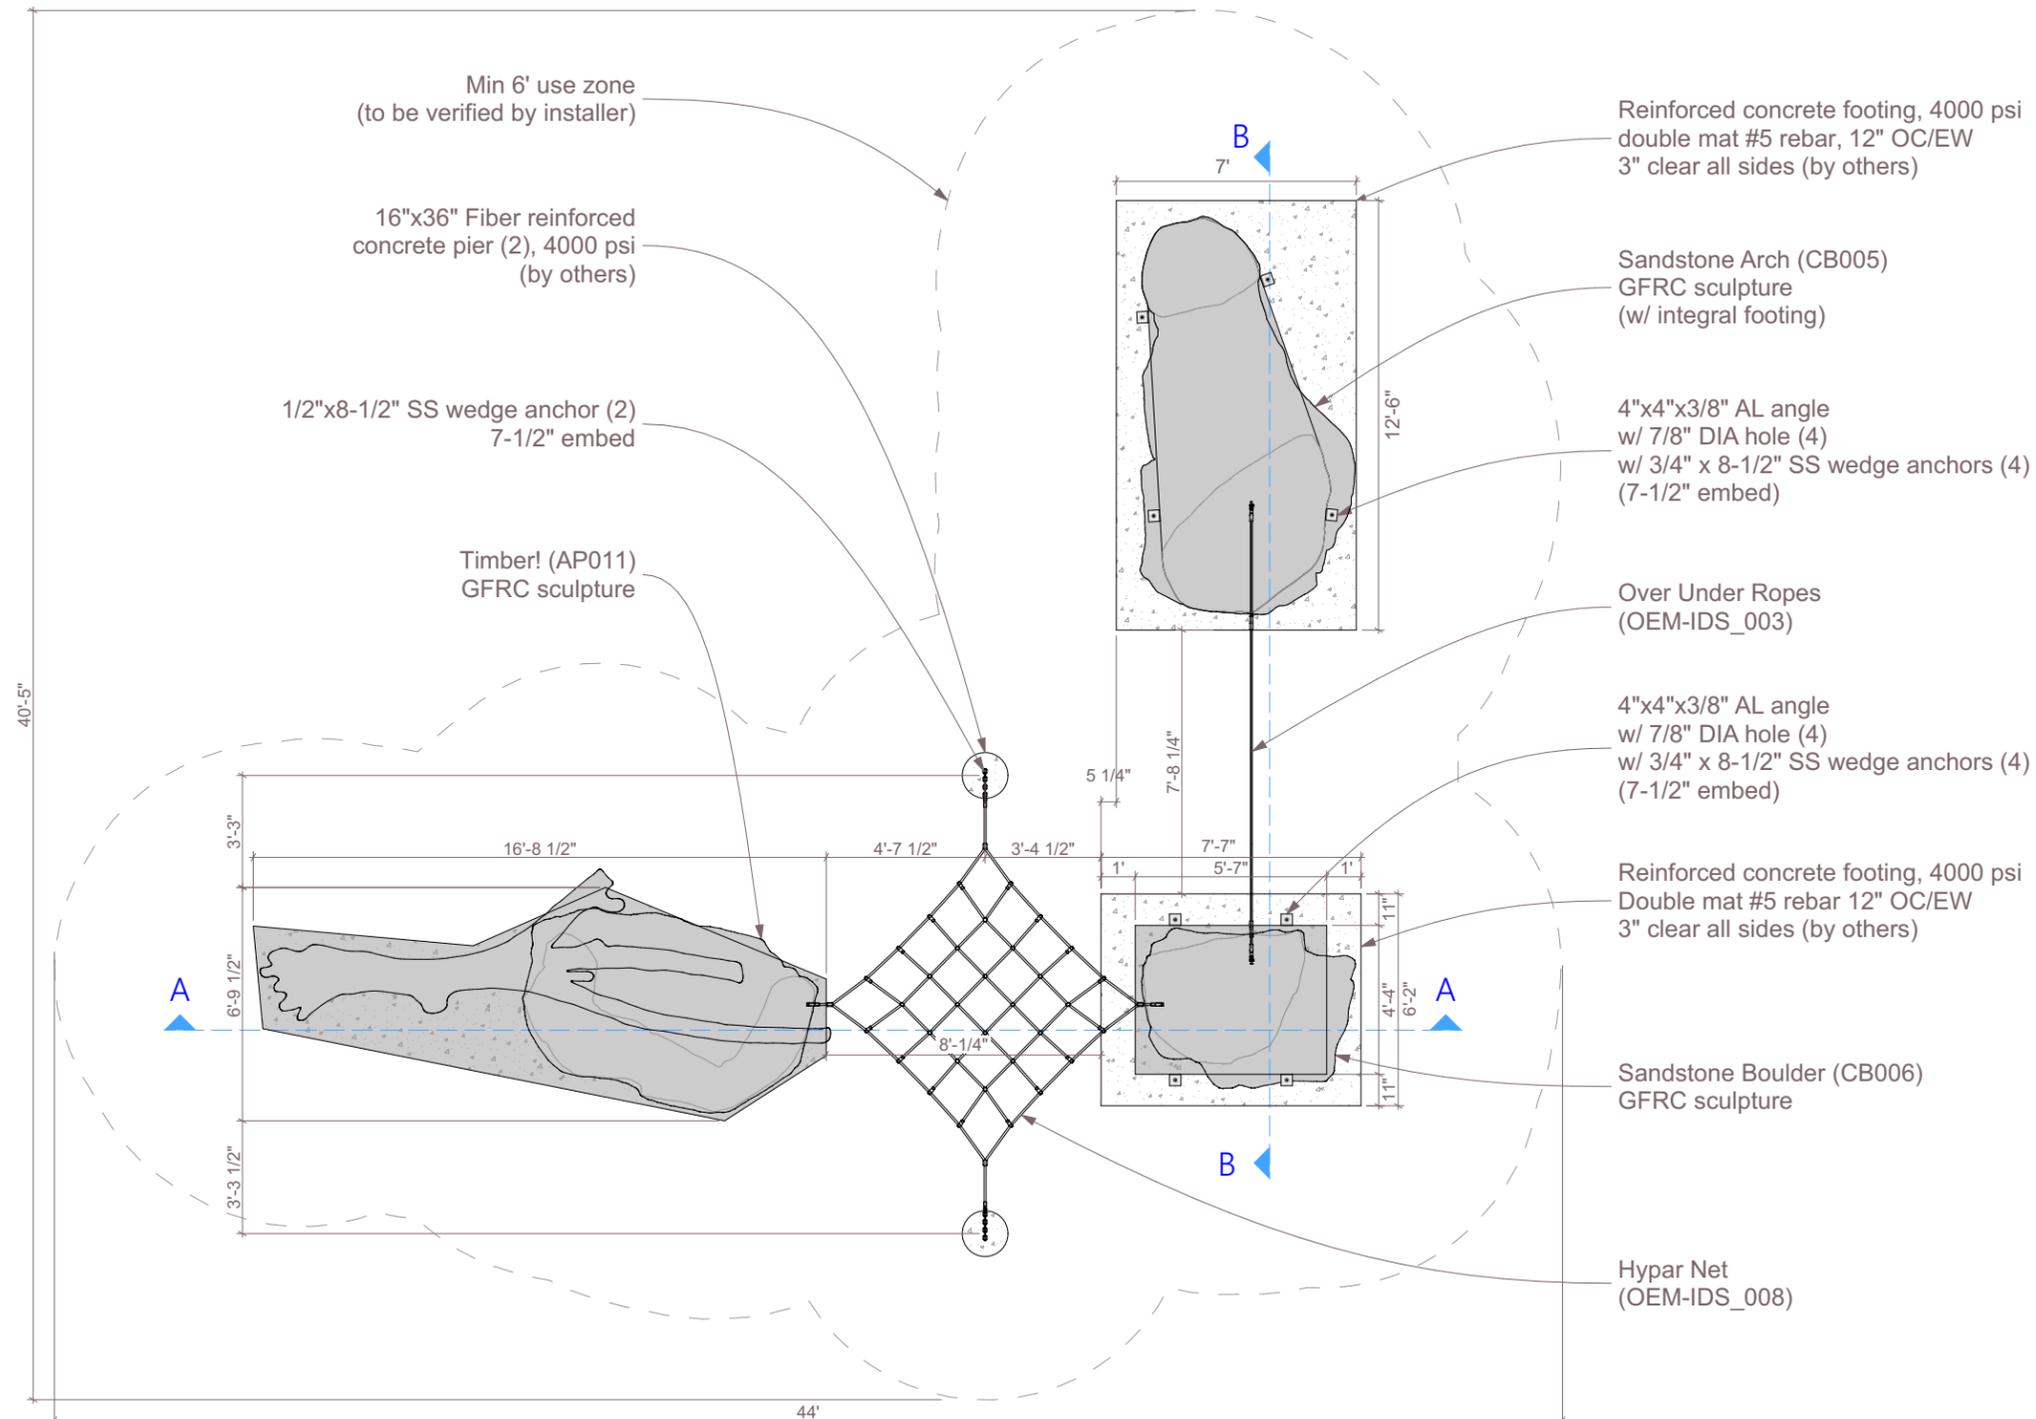



IDS SCULPTURE


PLAY. CLIMB. EXPLORE.

Waunita Pass

CMB029

Age Group: 5-12

100% CONSTRUCTION DRAWINGS

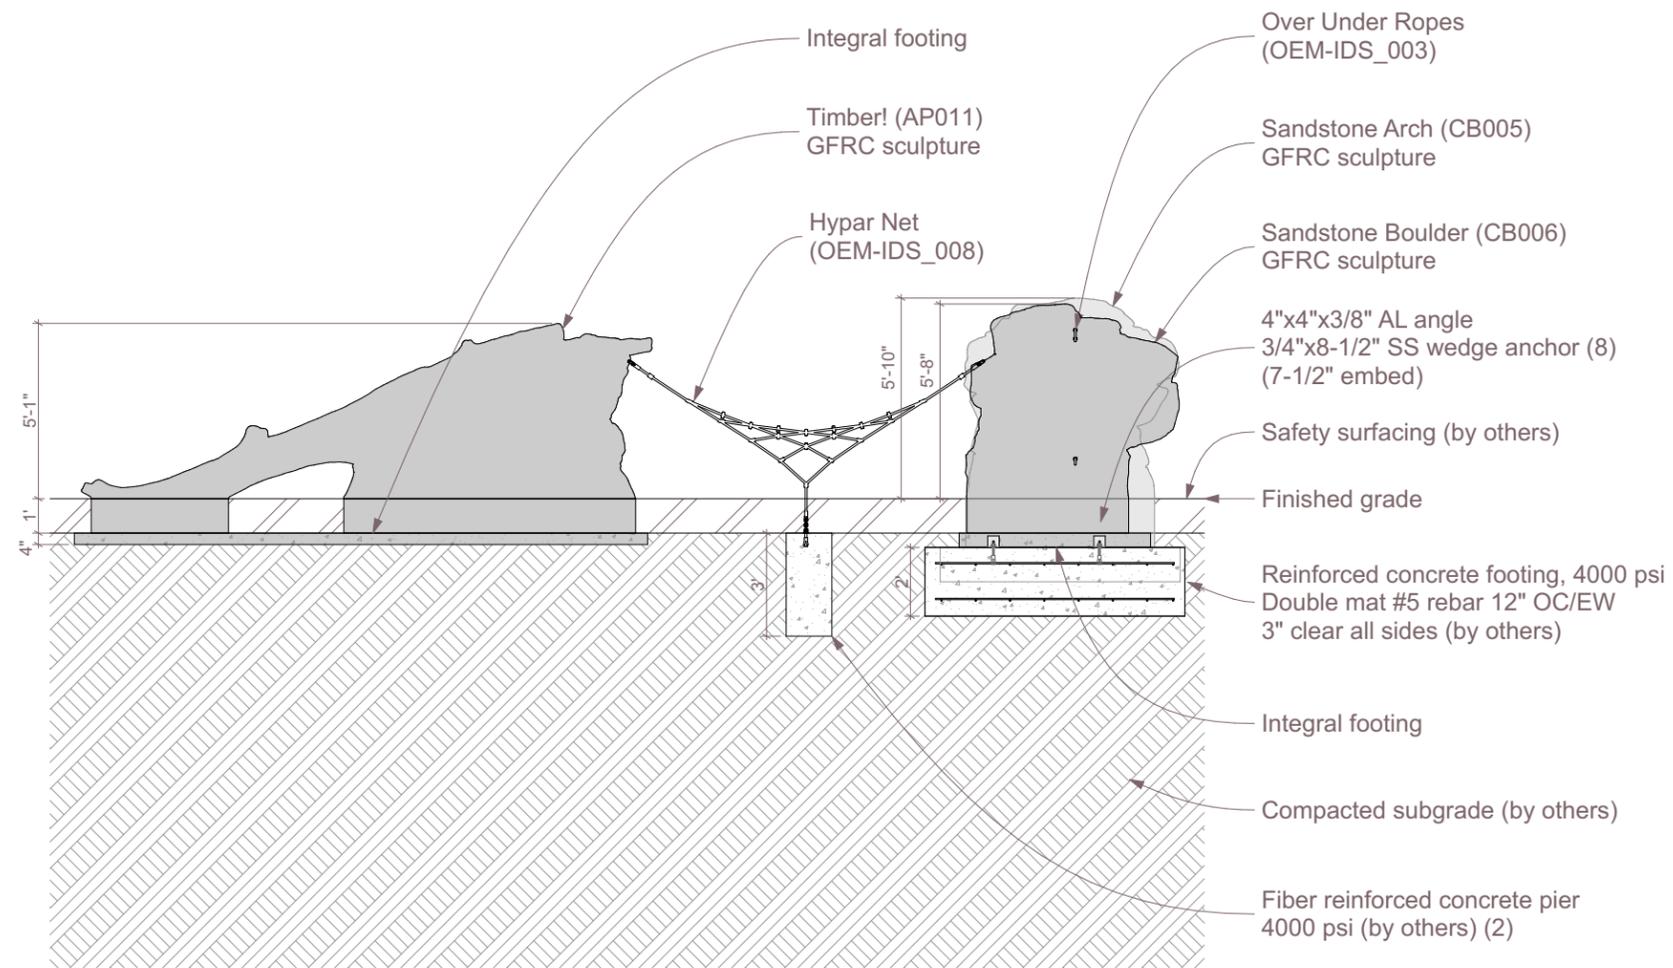

All IDS projects are designed to meet or exceed ASTM 1487. Please consult ASTM 1487 for required hazard warning and signage specifications. Not all equipment may be appropriate for all children. Supervision is required. ASTM compliant safety surfacing is required under and around all play equipment. The Americans with Disabilities Act (ADA) may require your play area to be accessible, please consult with an ADA professional to ensure compliance.

Date 11/13/2025

Sheet # A.01.4

Drawing Title Section A

Approved By / Date:

1

Section A
SCALE: 3/16" = 1'-0"



591 South Boulevard Street
Gunnison, Colorado 81230
hello@idsculpture.com





IDS SCULPTURE


PLAY. CLIMB. EXPLORE.

Waunita Pass

CMB029

Age Group: 5-12

100% CONSTRUCTION DRAWINGS

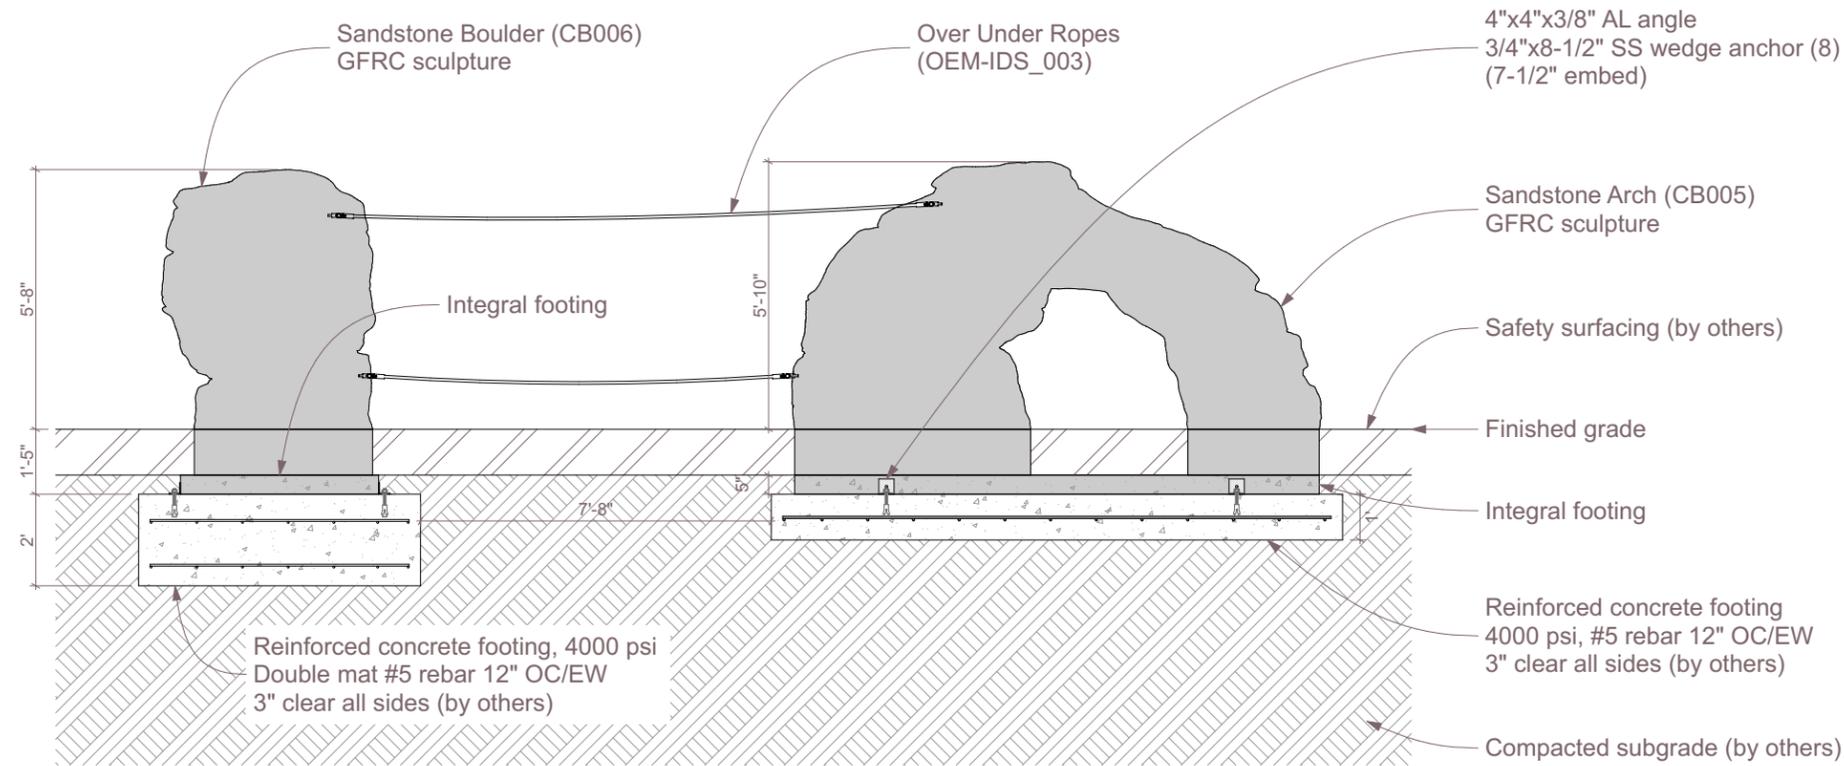

All IDS projects are designed to meet or exceed ASTM 1487. Please consult ASTM 1487 for required hazard warning and signage specifications. Not all equipment may be appropriate for all children. Supervision is required. ASTM compliant safety surfacing is required under and around all play equipment. The Americans with Disabilities Act (ADA) may require your play area to be accessible, please consult with an ADA professional to ensure compliance.

Date 11/13/2025

Sheet # A.01.5

Drawing Title Section B

Approved By / Date:

