




IDS SCULPTURE

PLAY. CLIMB. EXPLORE.

West Elk
Traverse
CMB009

Age Group: 5-12

100% CONSTRUCTION DRAWINGS

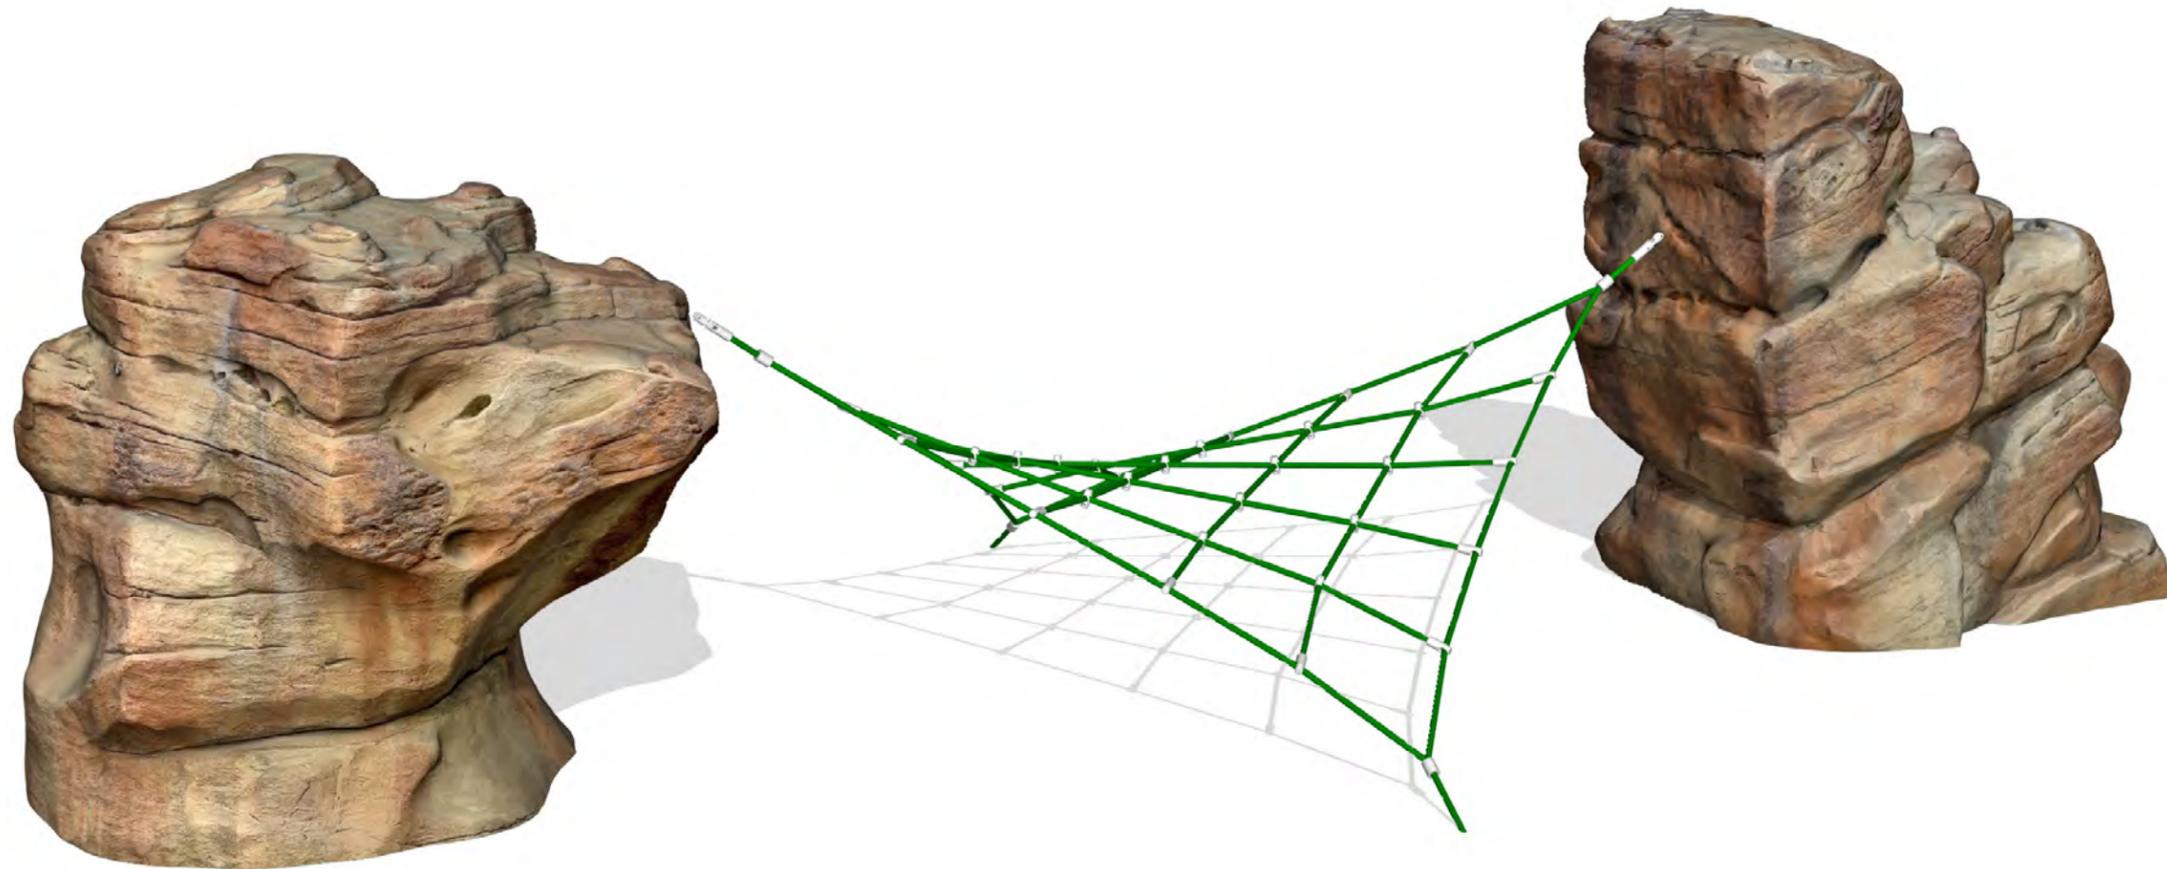

All IDS projects are designed to meet or exceed ASTM 1487. Please consult ASTM 1487 for required hazard warning and signage specifications. Not all equipment may be appropriate for all children. Supervision is required. ASTM compliant safety surfacing is required under and around all play equipment. The Americans with Disabilities Act (ADA) may require your play area to be accessible, please consult with an ADA professional to ensure compliance.

Date 12/16/2025

Sheet # A.01.1

Drawing Title
Perspectives

Approved By / Date:

591 South Boulevard Street
Gunnison, Colorado 81230
hello@idsulpture.com





IDS SCULPTURE

PLAY. CLIMB. EXPLORE.

West Elk
Traverse
CMB009

Age Group: 5-12

100% CONSTRUCTION DRAWINGS

All IDS projects are designed to meet or exceed ASTM 1487. Please consult ASTM 1487 for required hazard warning and signage specifications. Not all equipment may be appropriate for all children. Supervision is required. ASTM compliant safety surfacing is required under and around all play equipment. The Americans with Disabilities Act (ADA) may require your play area to be accessible, please consult with an ADA professional to ensure compliance.


Date 12/16/2025

Sheet # A.01.2

Drawing Title
Plan

Approved By / Date:

591 South Boulevard Street
Gunnison, Colorado 81230
hello@idsculpture.com

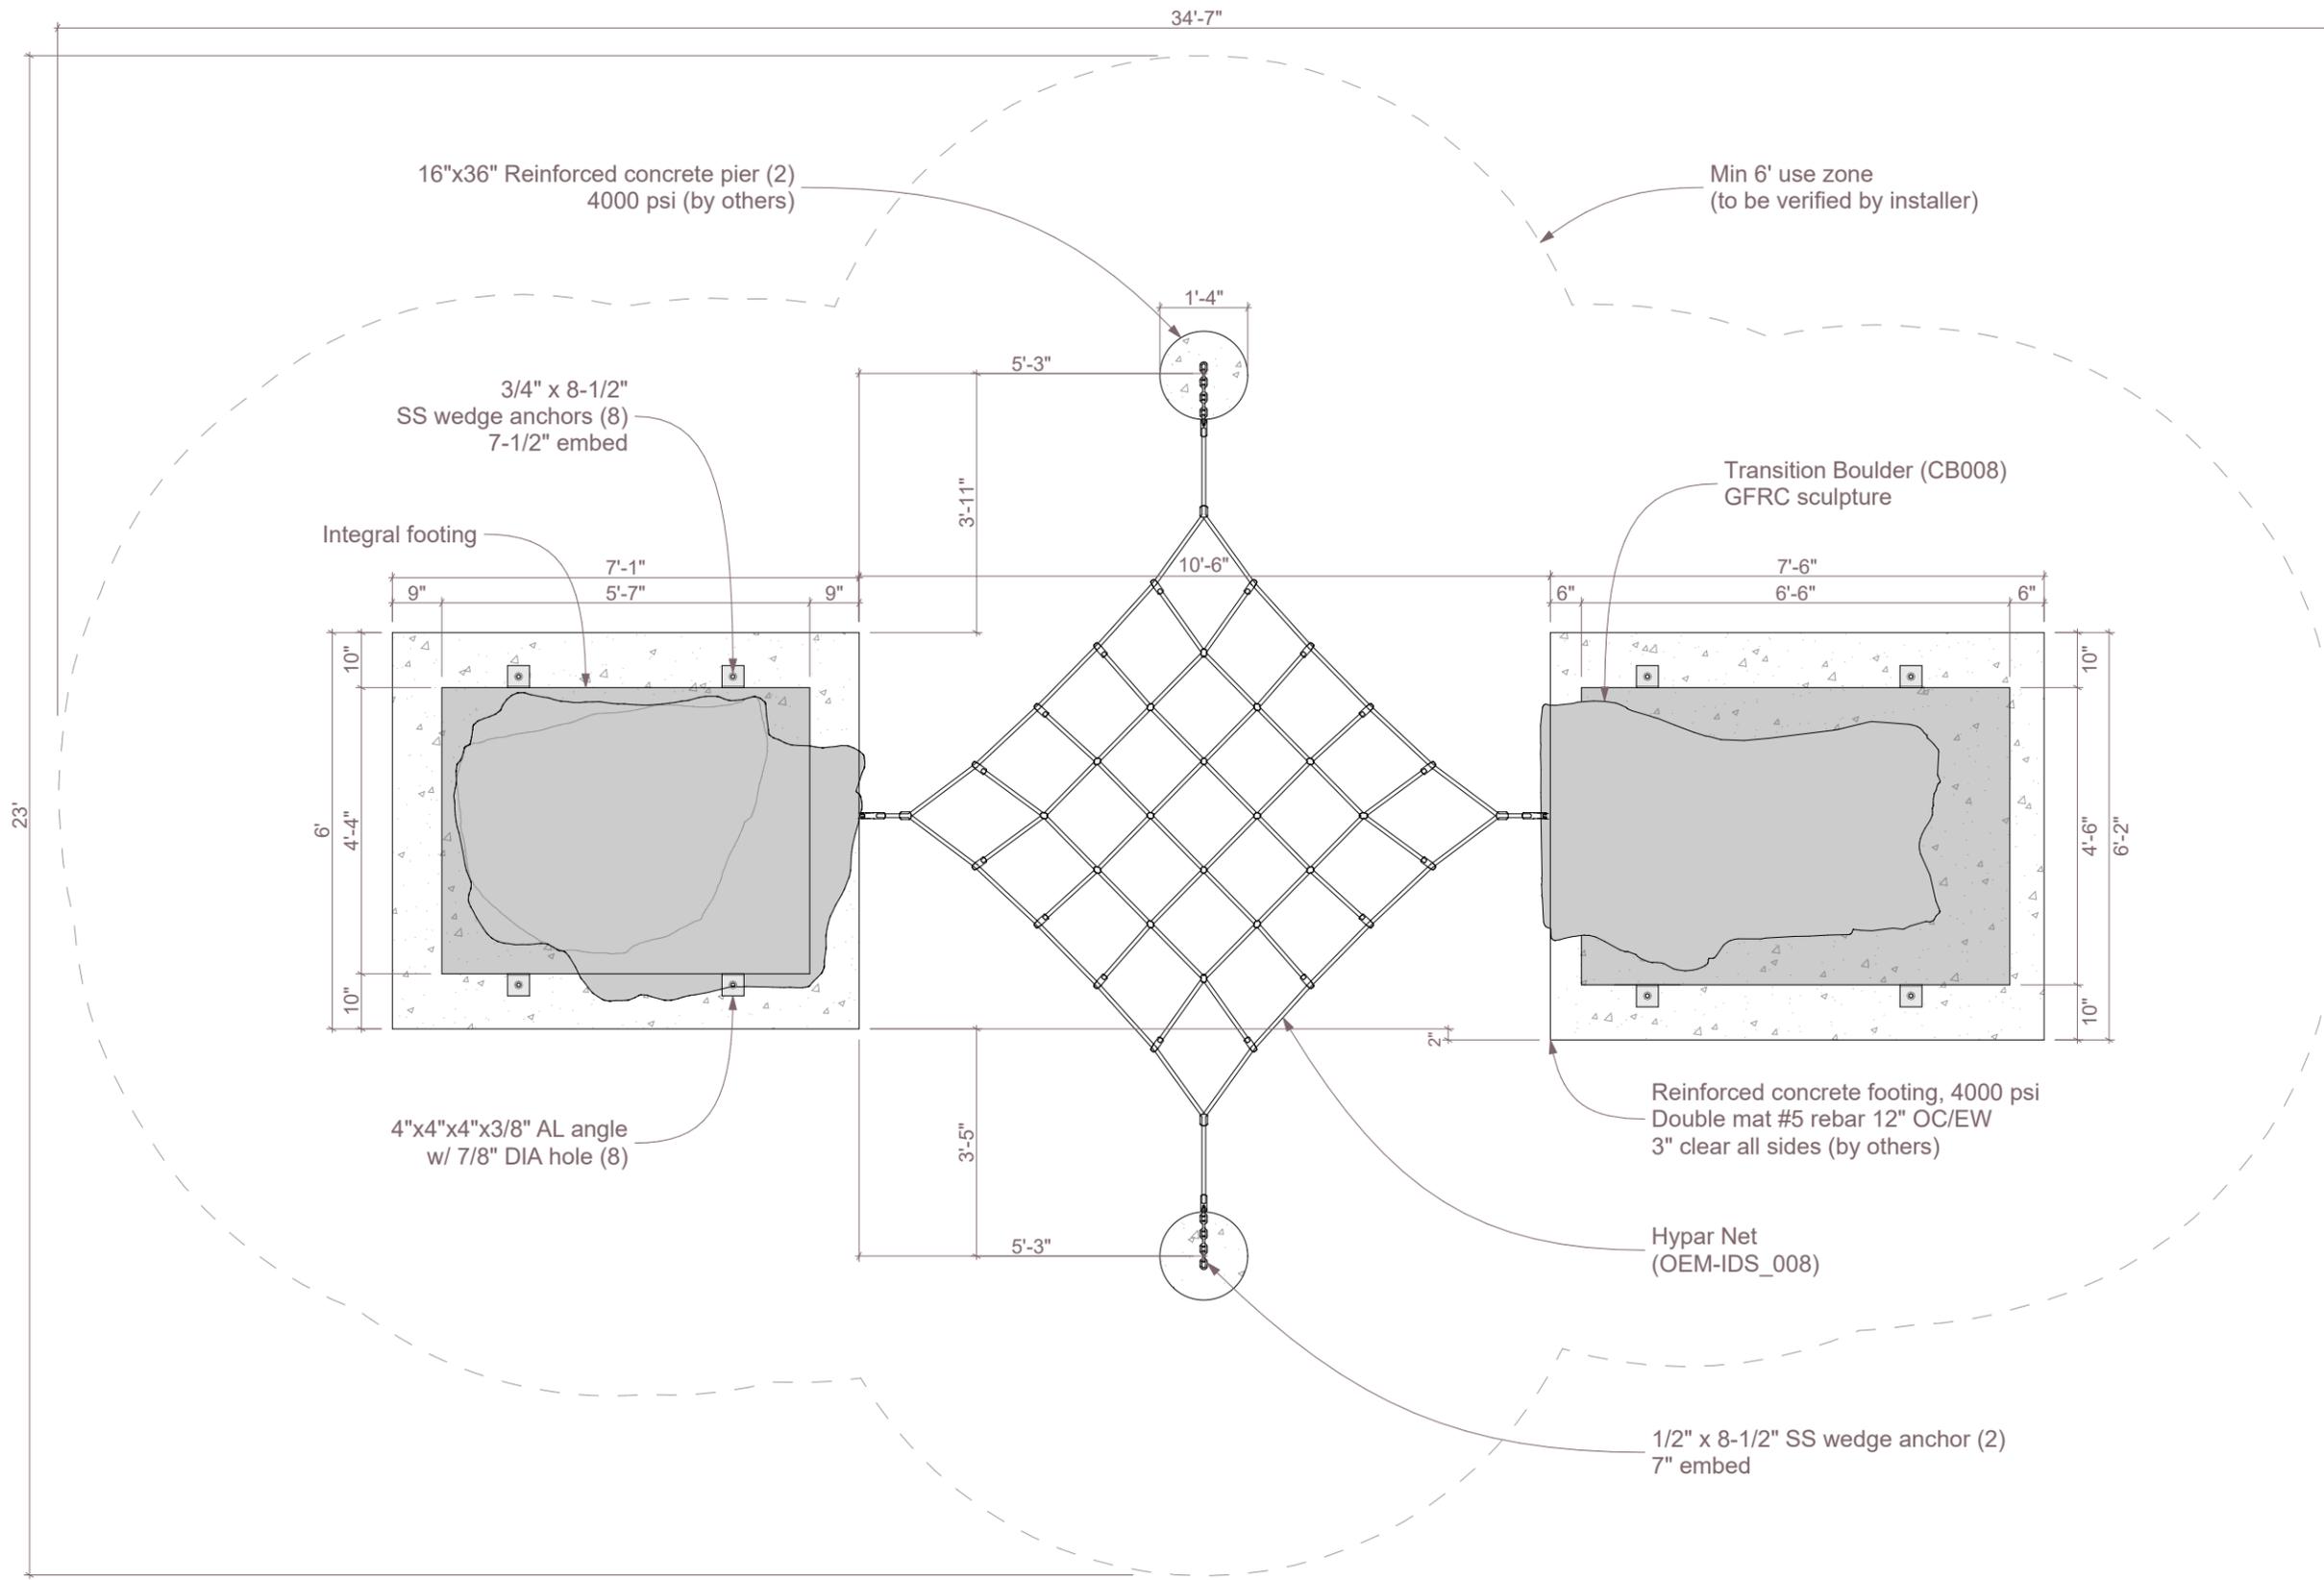

1

Plan
SCALE: 3/8" = 1'-0"






IDS SCULPTURE

PLAY. CLIMB. EXPLORE.

West Elk
Traverse
CMB009

Age Group: 5-12

100% CONSTRUCTION DRAWINGS

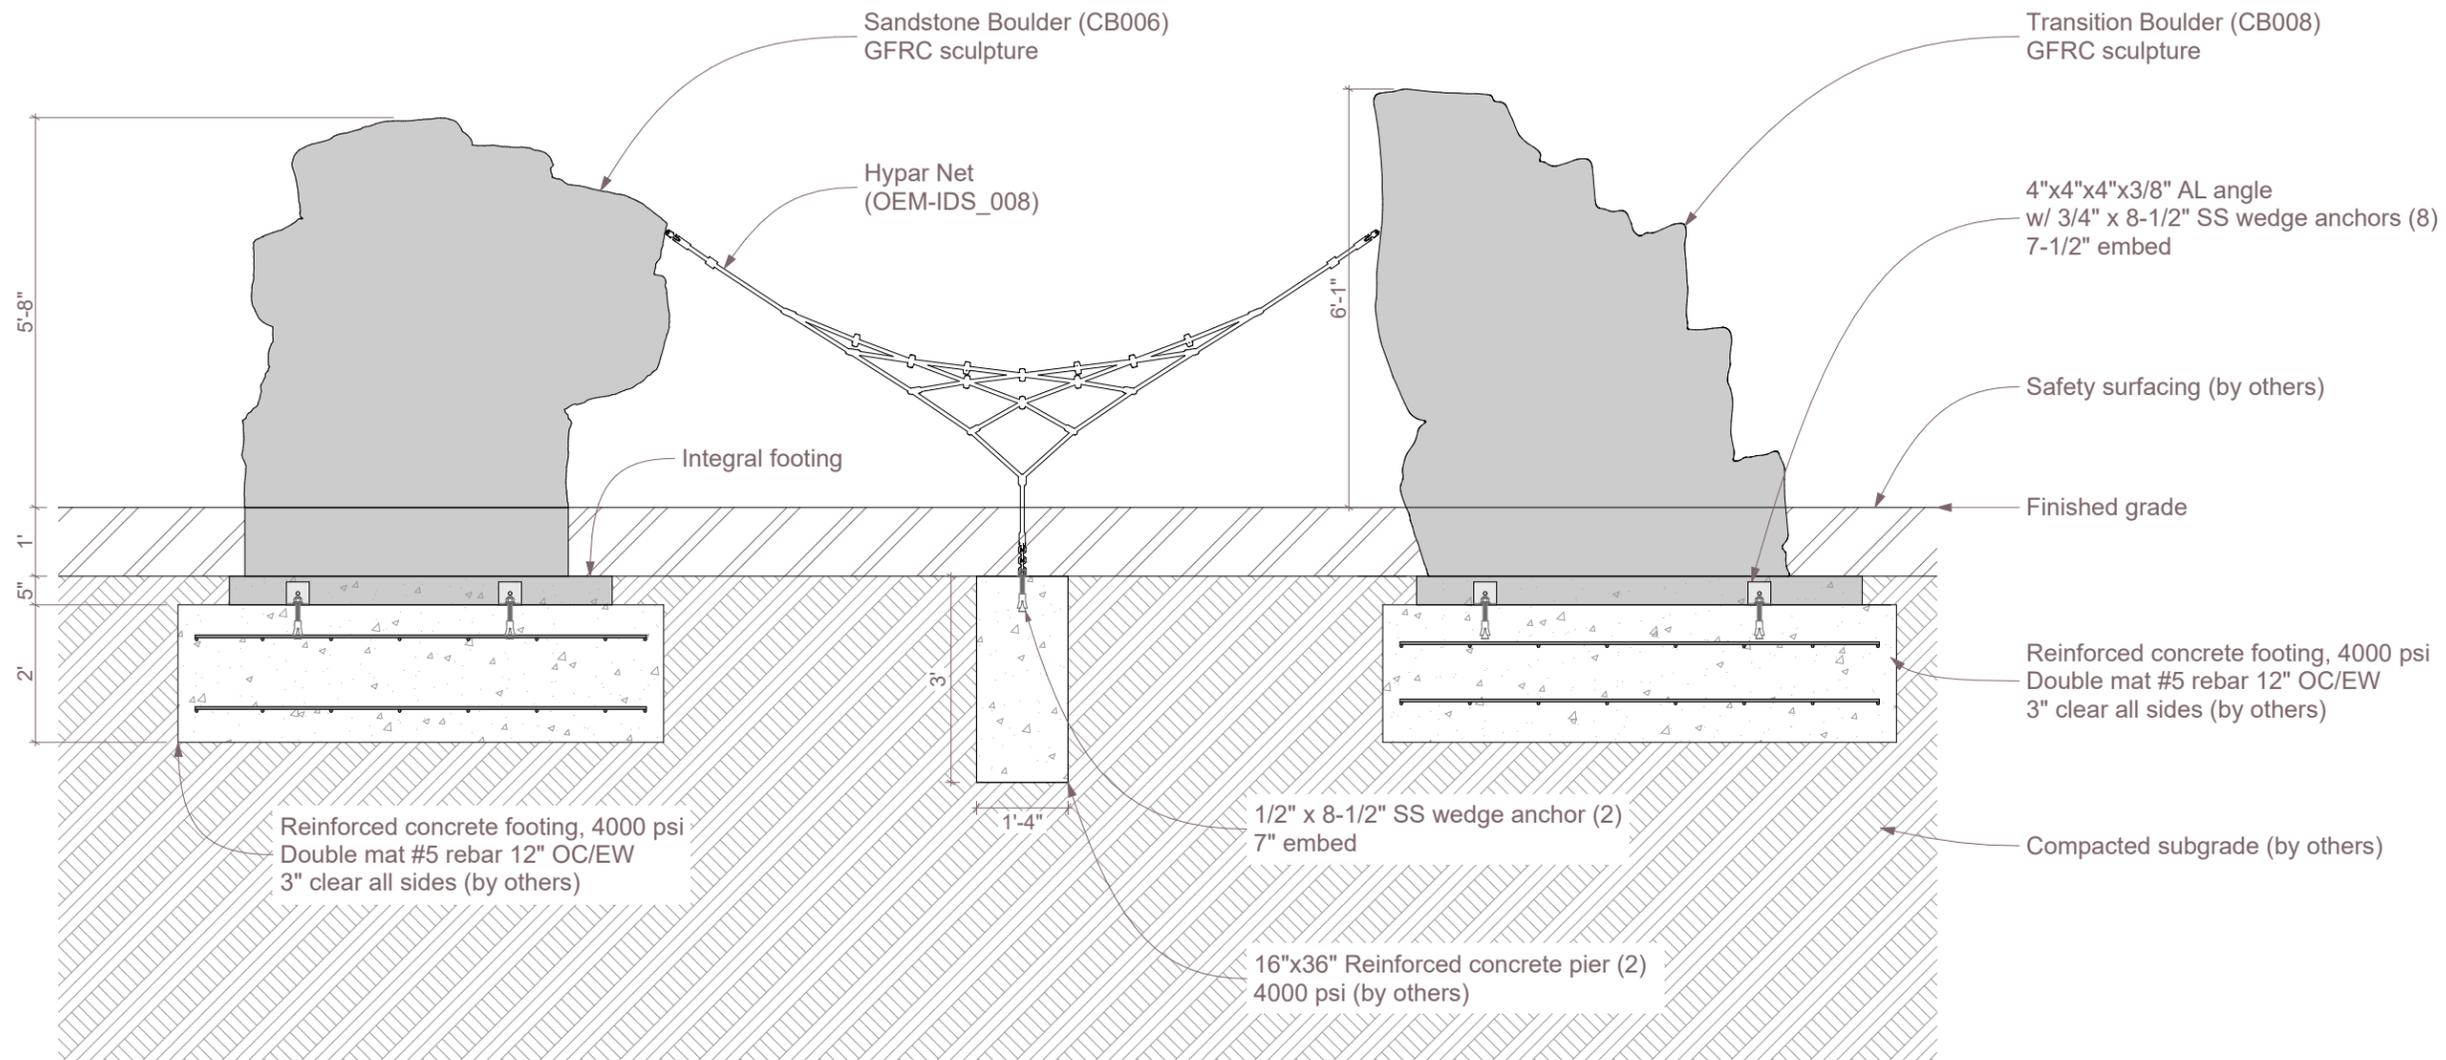

All IDS projects are designed to meet or exceed ASTM 1487. Please consult ASTM 1487 for required hazard warning and signage specifications. Not all equipment may be appropriate for all children. Supervision is required. ASTM compliant safety surfacing is required under and around all play equipment. The Americans with Disabilities Act (ADA) may require your play area to be accessible, please consult with an ADA professional to ensure compliance.

Date 12/16/2025

Sheet # A.01.3

Drawing Title Section

Approved By / Date:

1

Section
SCALE: 3/8" = 1'-0"



591 South Boulevard Street
Gunnison, Colorado 81230
hello@idsculpture.com

