

8ft Modular  
Embankment  
Slide  
MES008

Age Group: 5-12

100% CONSTRUCTION DRAWINGS

All IDS projects are designed to meet or exceed ASTM 1487. Please consult ASTM 1487 for required hazard warning and signage specifications. Not all equipment may be appropriate for all children. Supervision is required. ASTM compliant safety surfacing is required under and around all play equipment. The Americans with Disabilities Act (ADA) may require your play area to be accessible, please consult with an ADA professional to ensure compliance.

Date **10/28/2025**

Sheet # **A.01.1**

Drawing Title  
**Perspective**

Approved By / Date:



**IDS SCULPTURE**


PLAY. CLIMB. EXPLORE.

# 8ft Modular Embankment Slide

MES008

Age Group: 5-12

100% CONSTRUCTION DRAWINGS

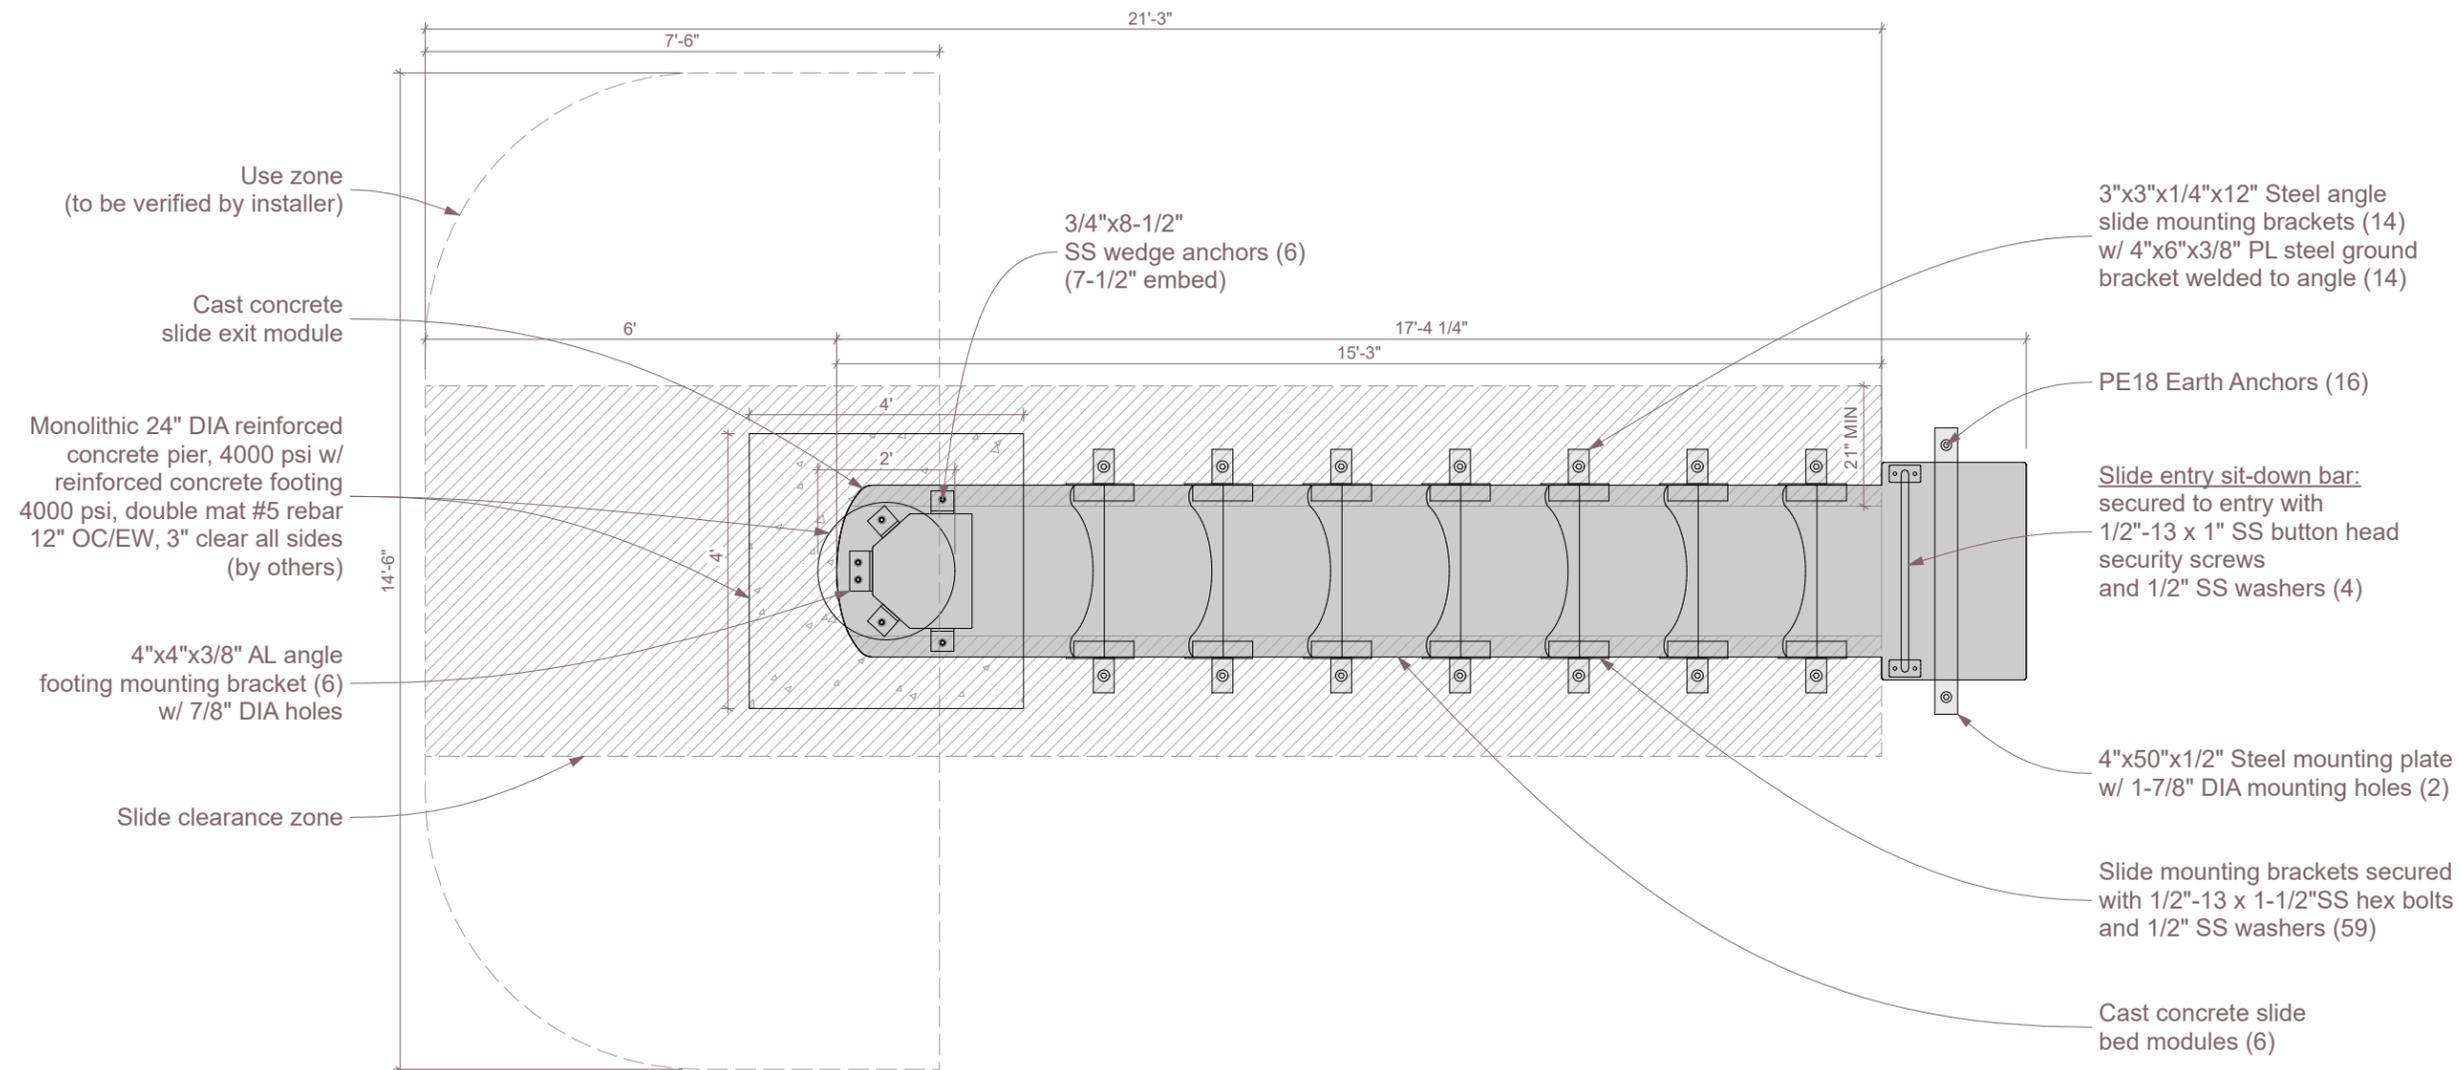

All IDS projects are designed to meet or exceed ASTM 1487. Please consult ASTM 1487 for required hazard warning and signage specifications. Not all equipment may be appropriate for all children. Supervision is required. ASTM compliant safety surfacing is required under and around all play equipment. The Americans with Disabilities Act (ADA) may require your play area to be accessible, please consult with an ADA professional to ensure compliance.

Date **10/28/2025**

Sheet # **A.01.2**

Drawing Title **Plan**

Approved By / Date:

1 Plan  
SCALE: 3/8" = 1'-0"



591 South Boulevard Street  
Gunnison, Colorado 81230  
hello@idsculpture.com





**IDS SCULPTURE**

PLAY. CLIMB. EXPLORE.

# 8ft Modular Embankment Slide

MES008

Age Group: 5-12

100% CONSTRUCTION DRAWINGS

All IDS projects are designed to meet or exceed ASTM 1487. Please consult ASTM 1487 for required hazard warning and signage specifications. Not all equipment may be appropriate for all children. Supervision is required. ASTM compliant safety surfacing is required under and around all play equipment. The Americans with Disabilities Act (ADA) may require your play area to be accessible, please consult with an ADA professional to ensure compliance.


Date **10/28/2025**

Sheet # **A.01.3**

Drawing Title **Section**

Approved By / Date:

591 South Boulevard Street  
Gunnison, Colorado 81230  
hello@idsculpture.com

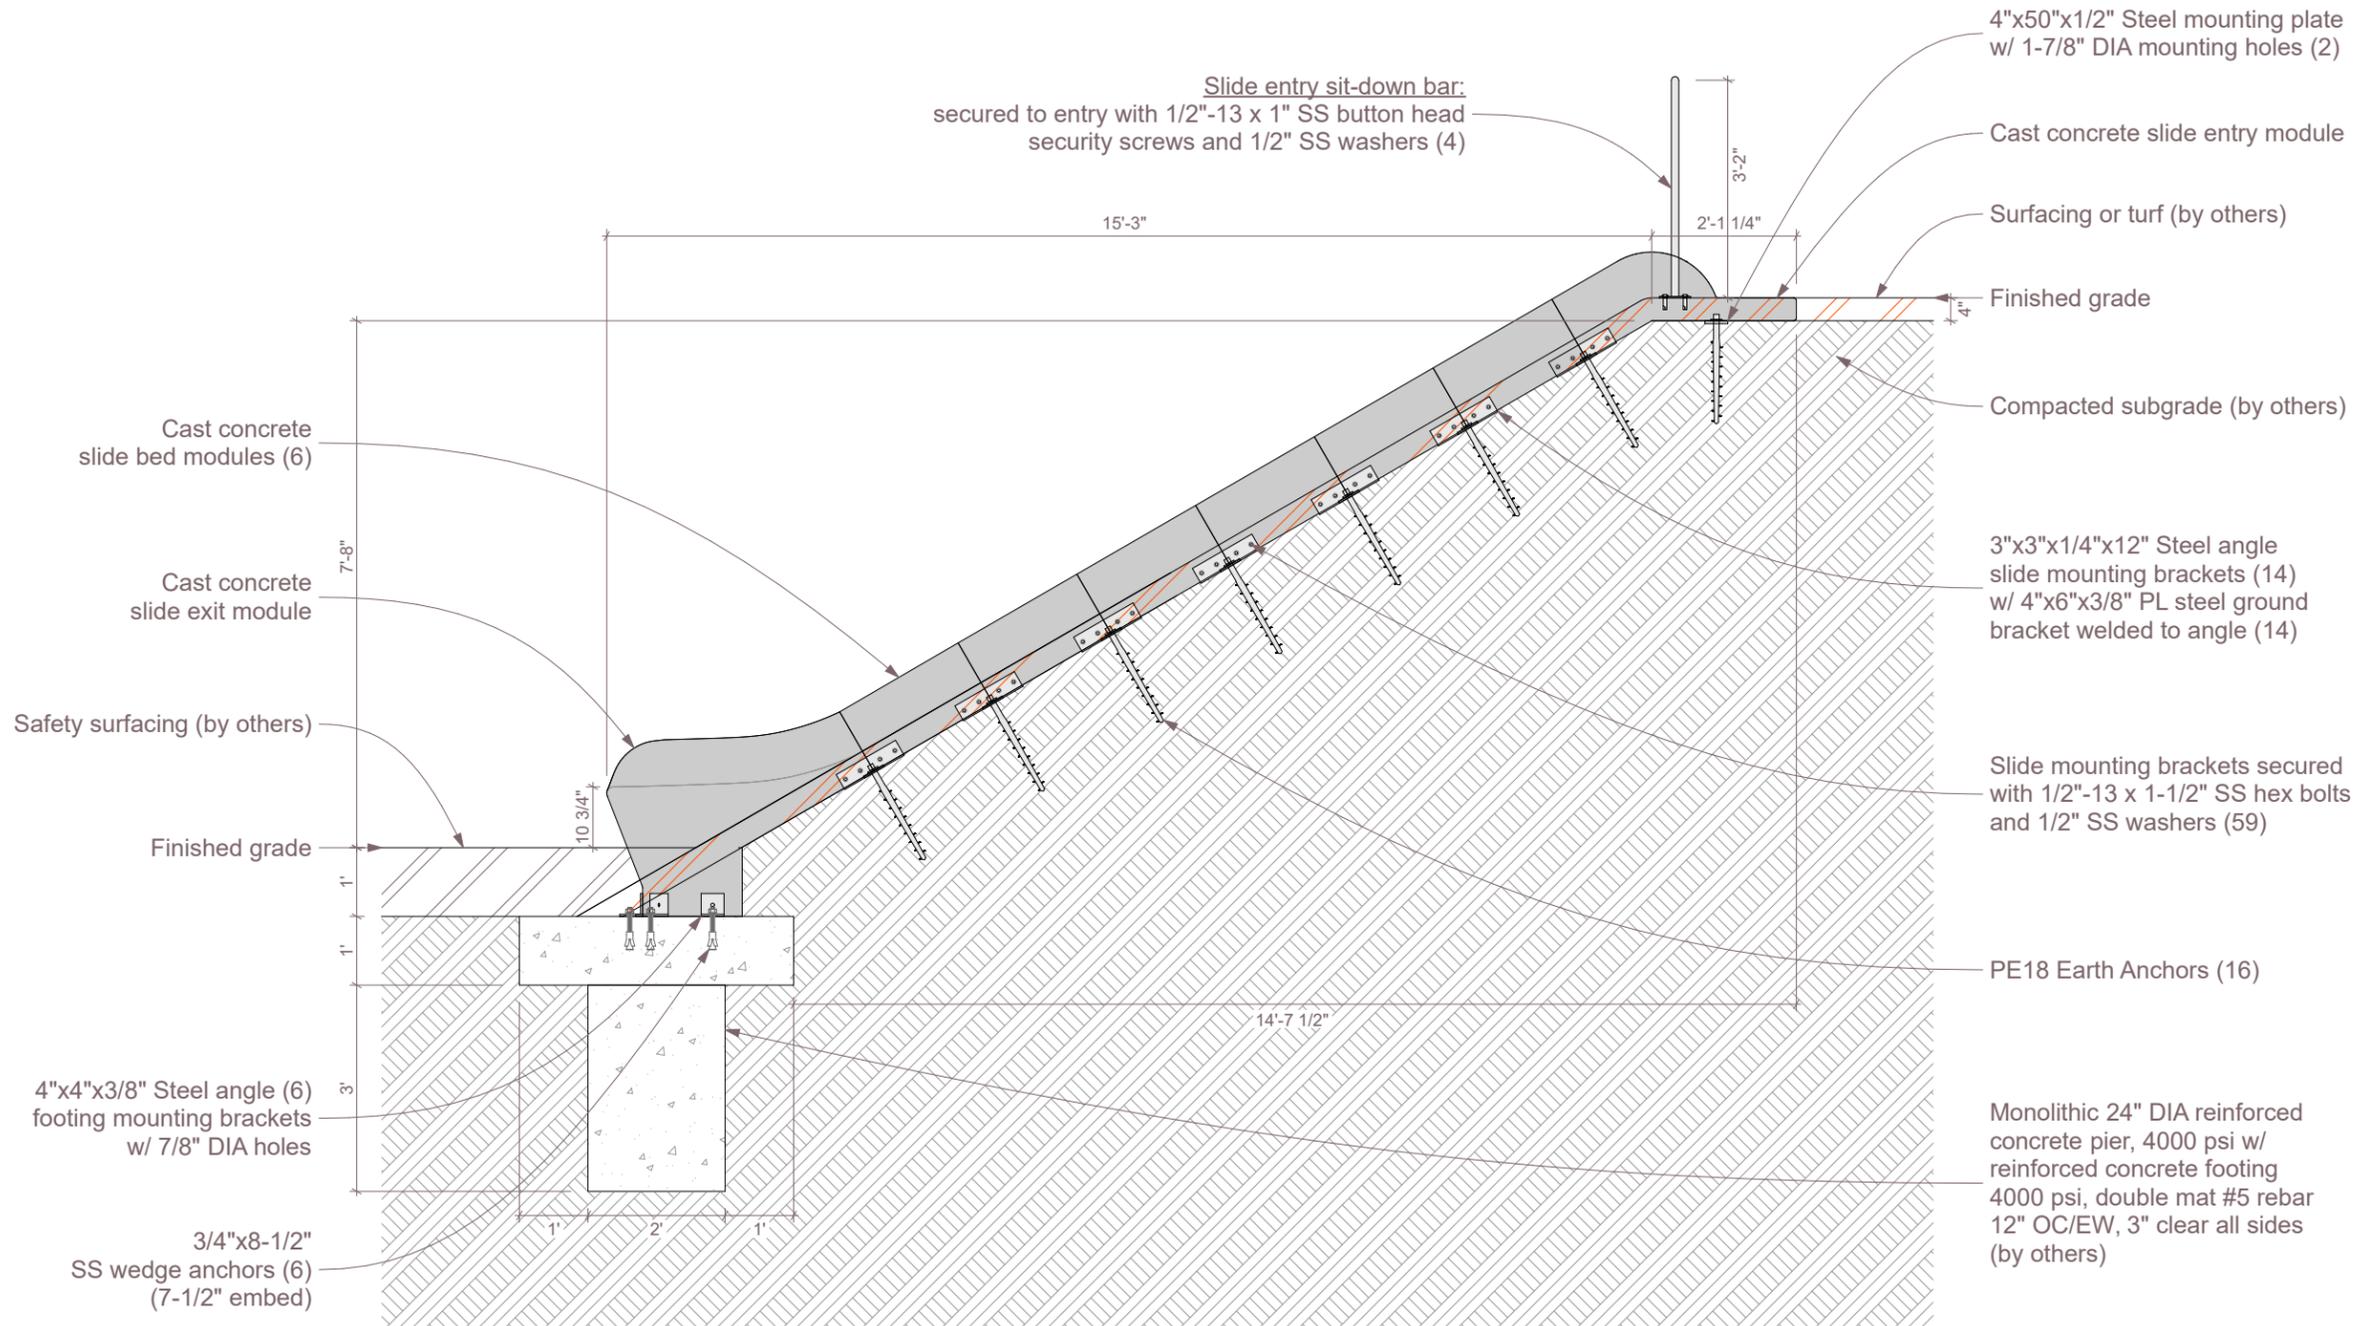

1 Section  
SCALE: 3/8" = 1'-0"



**IDS SCULPTURE**




PLAY. CLIMB. EXPLORE.

# 8ft Modular Embankment Slide

MES008

Age Group: 5-12

100% CONSTRUCTION DRAWINGS

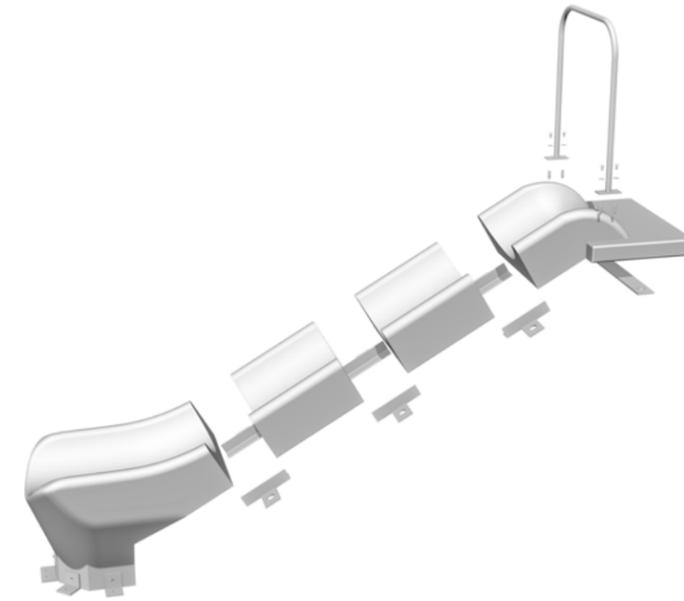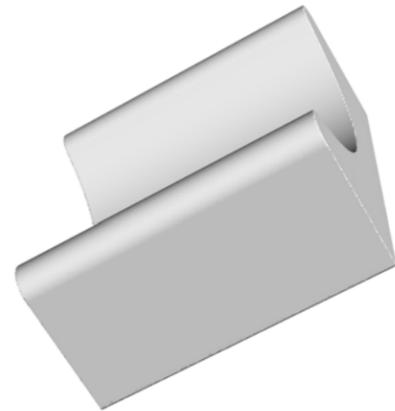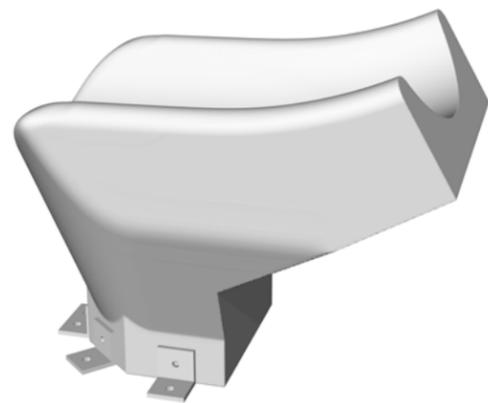

1

Slide Exit Module

2

Slide Bed Module


3

Slide Entry Module

4

Exploded Axo - Slide Modules

The modular embankment slide system consists of three major components: the slide entry module, the slide bed modules, and the slide exit module. The slide bed modules are designed to gain 1 foot of elevation per module which allows for standard embankment slide heights ranging from 3ft to 12ft in height. The modules are shippable, light weight, and easy to assembly on site to create a simple and effective embankment slide solution.

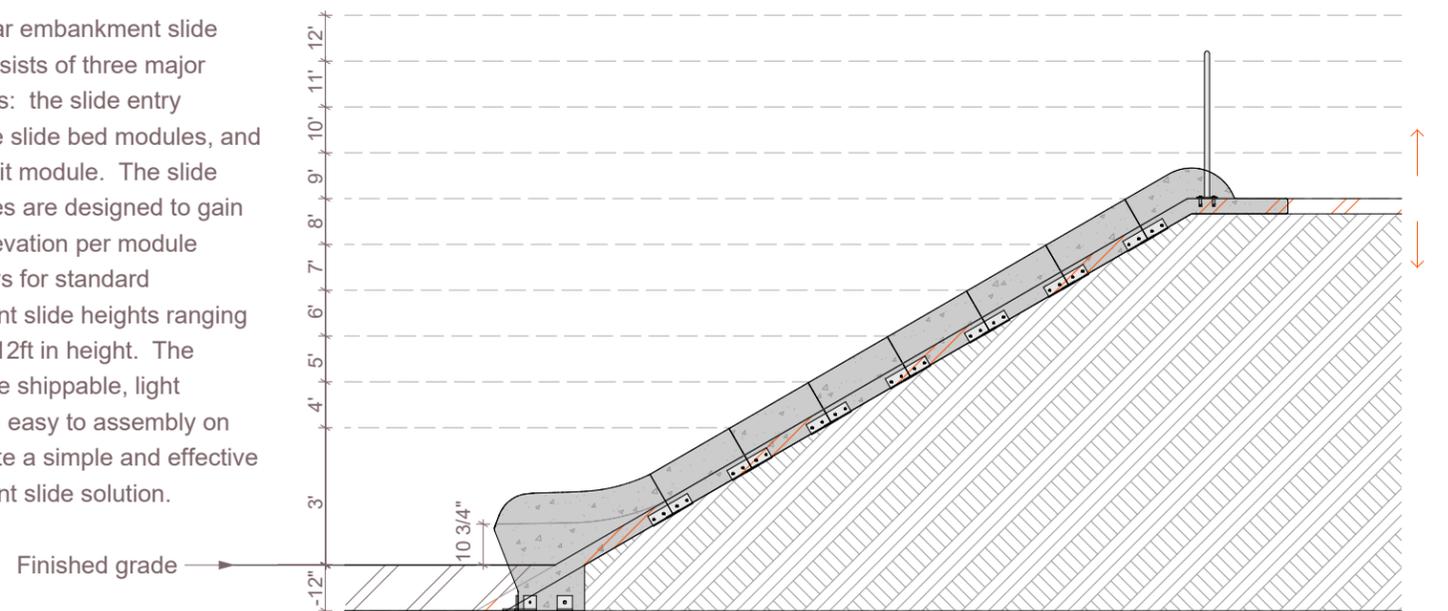

5

Slide Module Configuration Heights  
SCALE: 1/4" = 1'-0"

Concrete slides are durable, timeless, and have a high thermal mass which significantly helps the surfaces of the slide stay cooler in the hot sun.



6

Installed Slide Detail

All IDS projects are designed to meet or exceed ASTM 1487. Please consult ASTM 1487 for required hazard warning and signage specifications. Not all equipment may be appropriate for all children. Supervision is required. ASTM compliant safety surfacing is required under and around all play equipment. The Americans with Disabilities Act (ADA) may require your play area to be accessible, please consult with an ADA professional to ensure compliance.

Date **10/28/2025**

Sheet # **A.01.4**

Drawing Title **Modules**

Approved By / Date:

591 South Boulevard Street  
Gunnison, Colorado 81230  
hello@idsculpture.com