



IDS SCULPTURE

PLAY. CLIMB. EXPLORE.

Palisades Boulder

CB001

Age Group: 5-12

**SCHEMATIC DESIGN
NOT FOR CONSTRUCTION**

All IDS projects are designed to meet or exceed ASTM 1487. Not all equipment may be appropriate for all children. Supervision is required. ASTM compliant safety surfacing is required under and around all play equipment. The Americans with Disabilities Act (ADA) may require your play area to be accessible, please consult with an ADA professional to ensure compliance.

Date

8/4/2017


Drawing Title

Layout

Sheet #

A.01.1

 591 South Boulevard Street
Gunnison, Colorado 81230
info@idsculpture.com

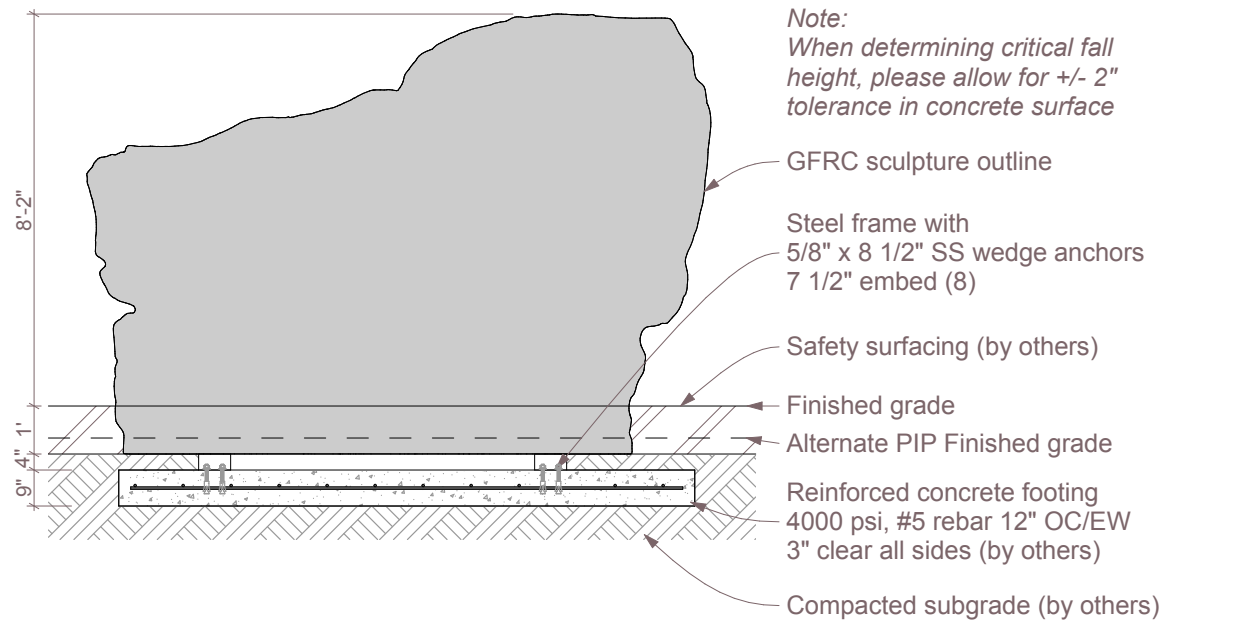


1

Section
SCALE: 1/4" = 1'-0"



3

Palisades Boulder_CB001

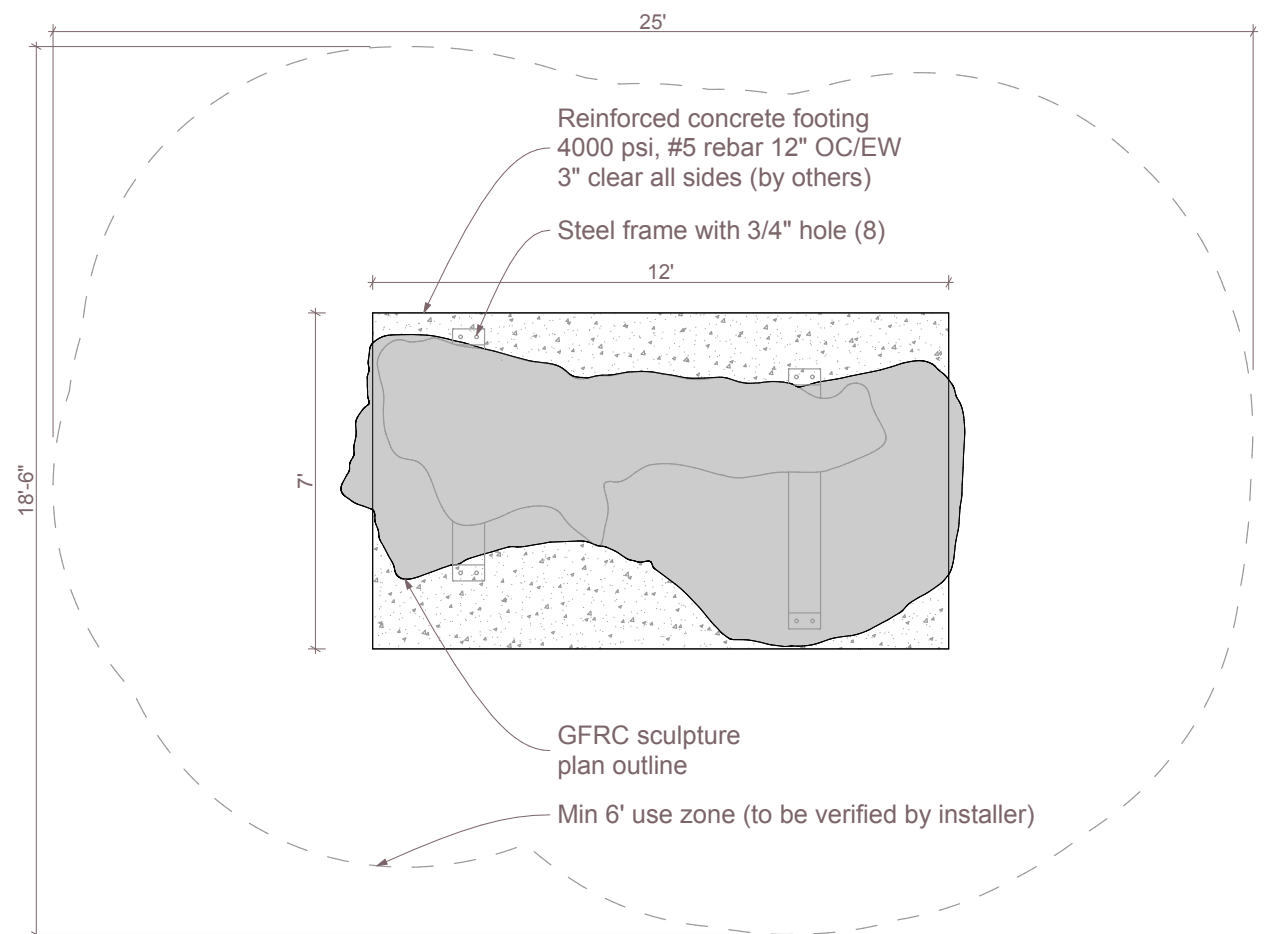

2

Plan
SCALE: 1/4" = 1'-0"

