



1 Plan
SCALE: 3/16" = 1'-0"



2 Section
SCALE: 1/4" = 1'-0"

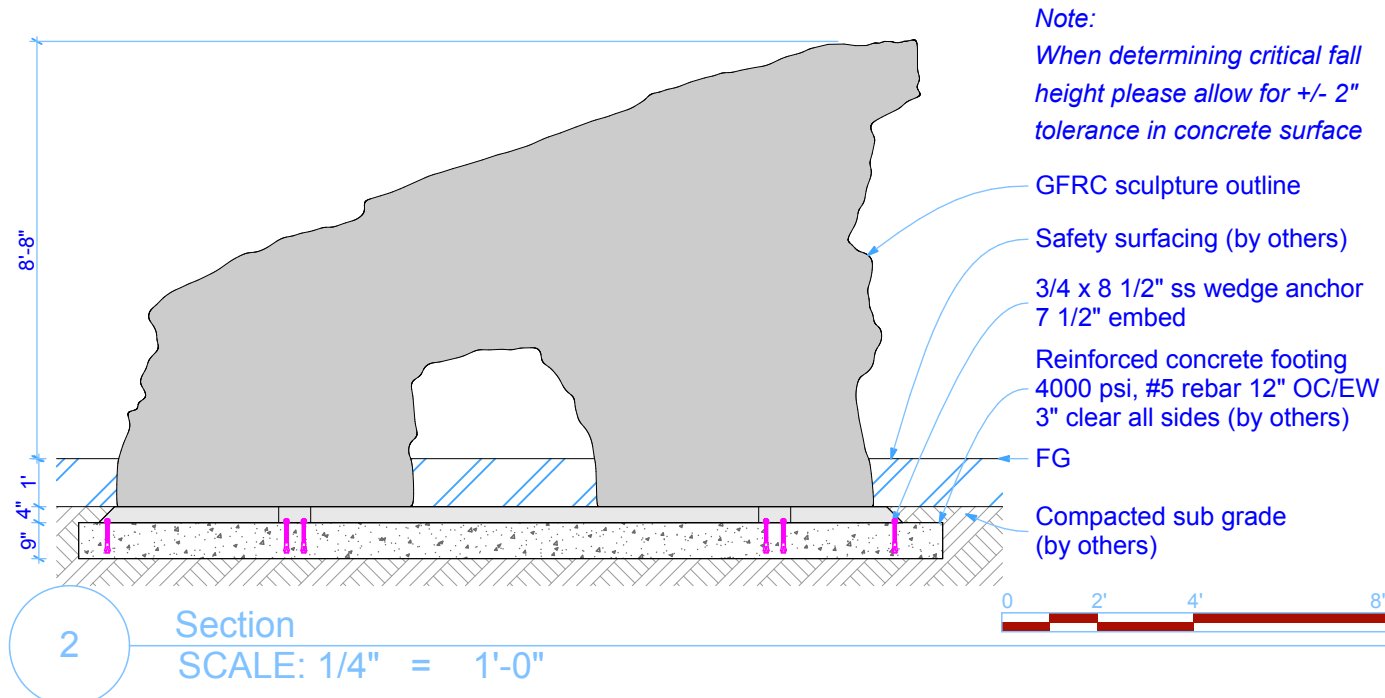

3 Perspective

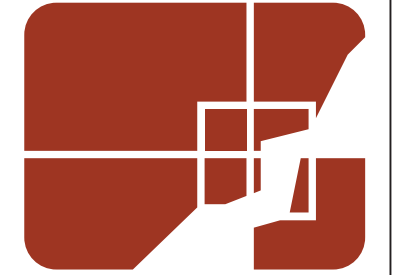

ID Sculpture

591 South Boulevard
Gunnison, CO 81230
www.IDSculpture.com
970.641.1747

Moab Arch
CB017

Age Group: 5-12

All IDS projects are designed to meet or exceed ASTM 1487-11. Not all equipment may be appropriate for all children. Supervision is required. ASTM compliant safety surfacing is required under and around all play equipment. The Americans with Disabilities Act (ADA) may require your play area to be accessible, please consult with an ADA professional to ensure compliance.

Date: **7/21/2017**

Drawing Title:
Layout

Sheet #:
A.01.1