

## Approach Boulder

CB025

Age Group: 2-5

SCHEMATIC DESIGN  
NOT FOR CONSTRUCTION



All IDS projects are designed to meet or exceed ASTM 1487. Not all equipment may be appropriate for all children. Supervision is required. ASTM compliant safety surfacing is required under and around all play equipment. The Americans with Disabilities Act (ADA) may require your play area to be accessible, please consult with an ADA professional to ensure compliance.

Date


8/10/2017

Drawing Title

Layout

Sheet #

A.01.1

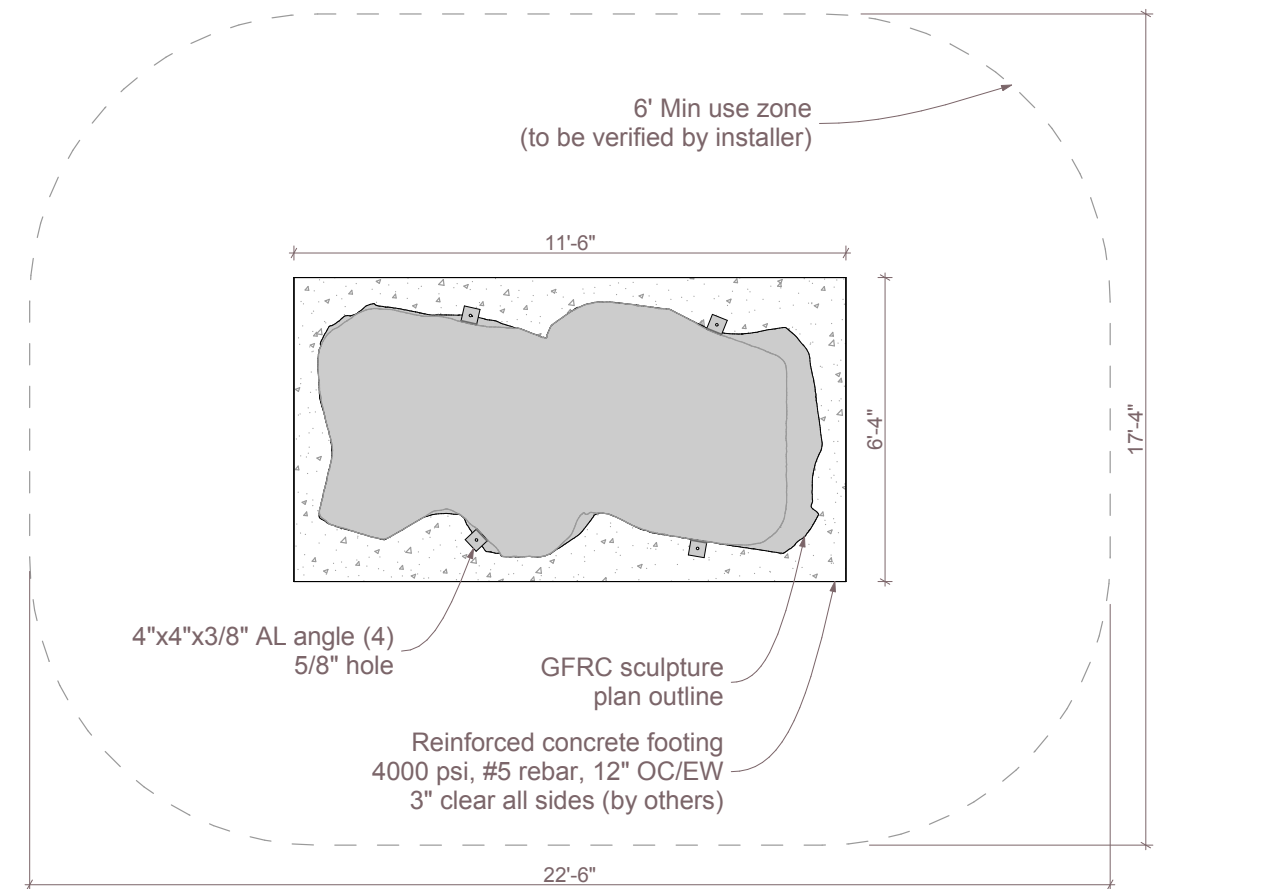


1

Plan

SCALE: 1/4" = 1'-0"



*Note:*  
When determining critical fall height please allow for +/- 2" tolerance in concrete surface

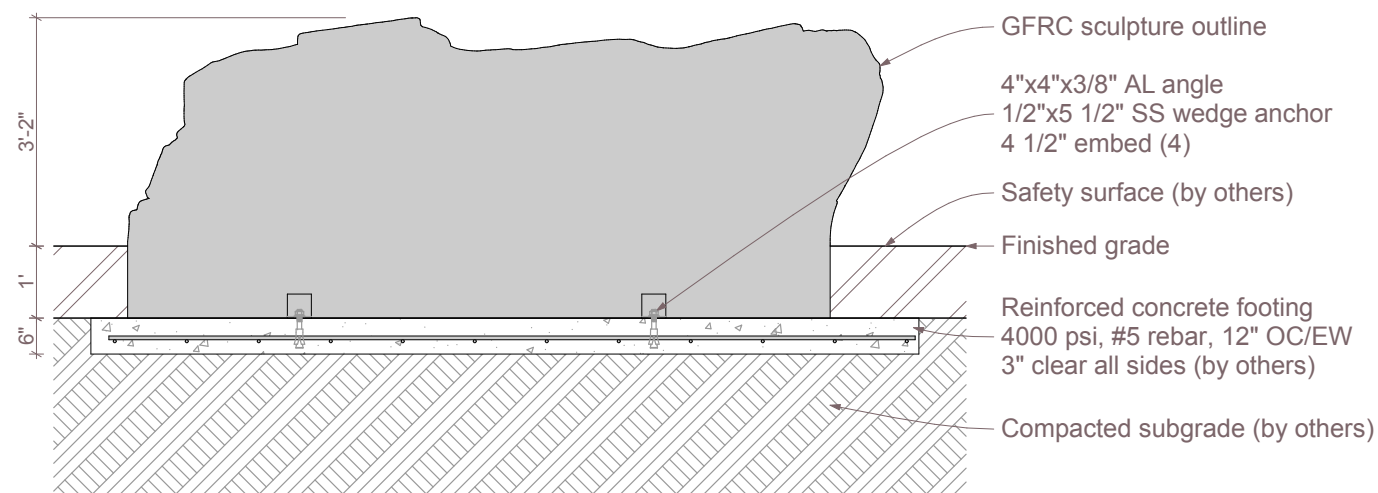

2

Section

SCALE: 3/8" = 1'-0"



3

Approach Boulder

