



Note:
When determining critical fall height please allow for +/- 2" tolerance in concrete surface

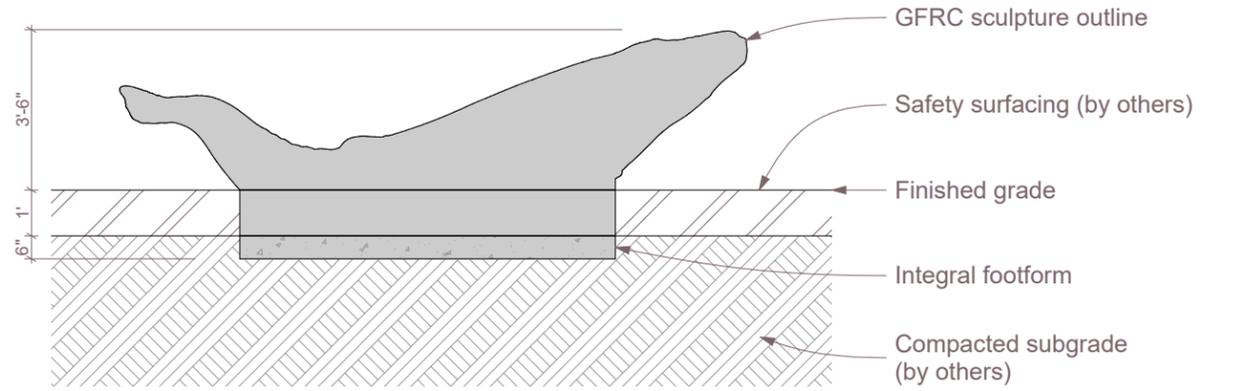

1 Section
SCALE: 1/4" = 1'-0"

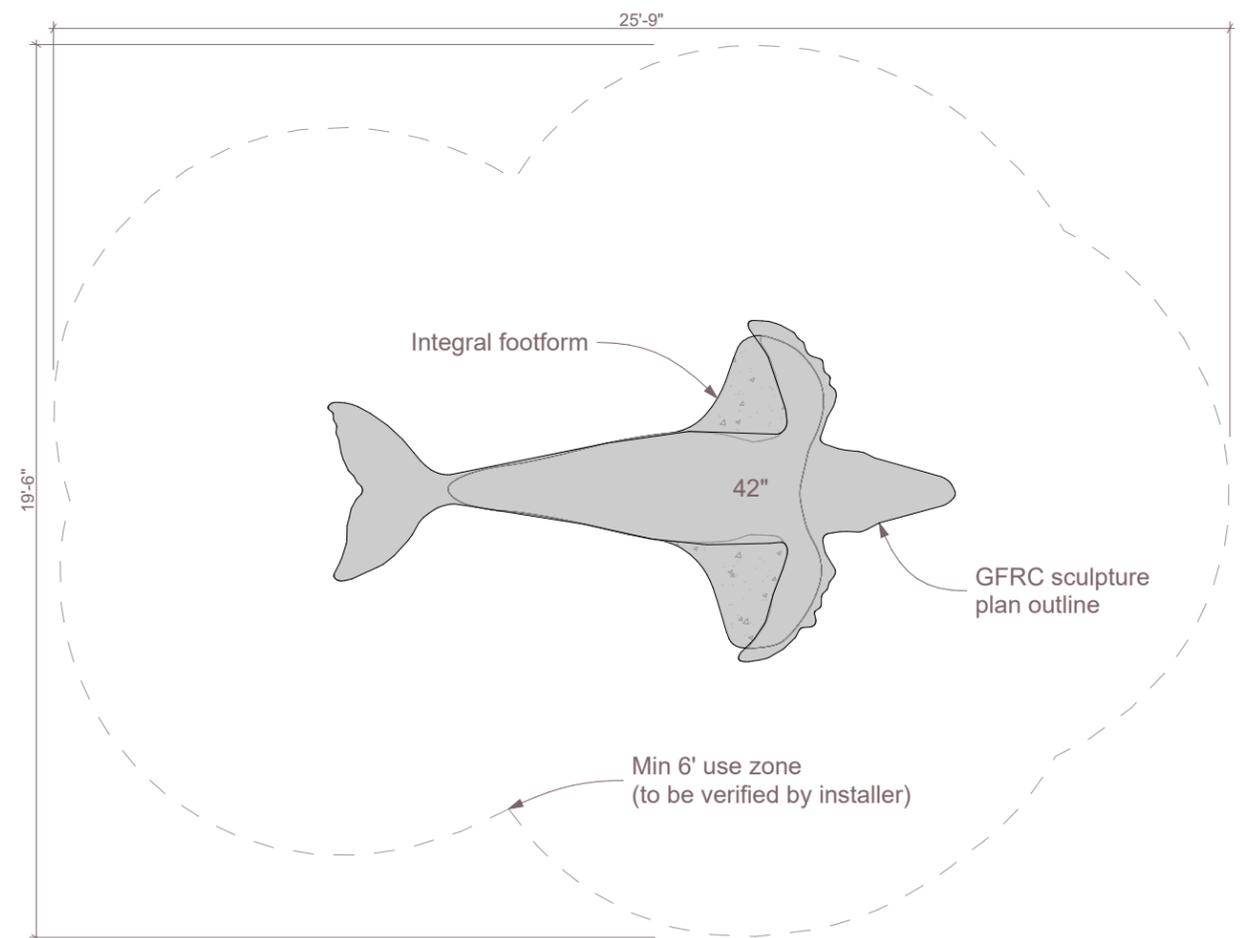

2 Plan
SCALE: 1/4" = 1'-0"



3 Humpback Whale_TC023

Humpback Whale

TC023

Age Group: 2-5

SCHEMATIC DESIGN
NOT FOR CONSTRUCTION



To verify product certification, visit www.ipema.org

All IDS projects are designed to meet or exceed ASTM 1487. Not all equipment may be appropriate for all children. Supervision is required. ASTM compliant safety surfacing is required under and around all play equipment. The Americans with Disabilities Act (ADA) may require your play area to be accessible, please consult with an ADA professional to ensure compliance.

Date
1/15/2024

Drawing Title
Layout

Sheet #
A.01.1