


Note:  
When determining critical fall height,  
please allow for +/- 2" tolerance in concrete  
surface



1

Section  
SCALE: 1/4" = 1'-0"

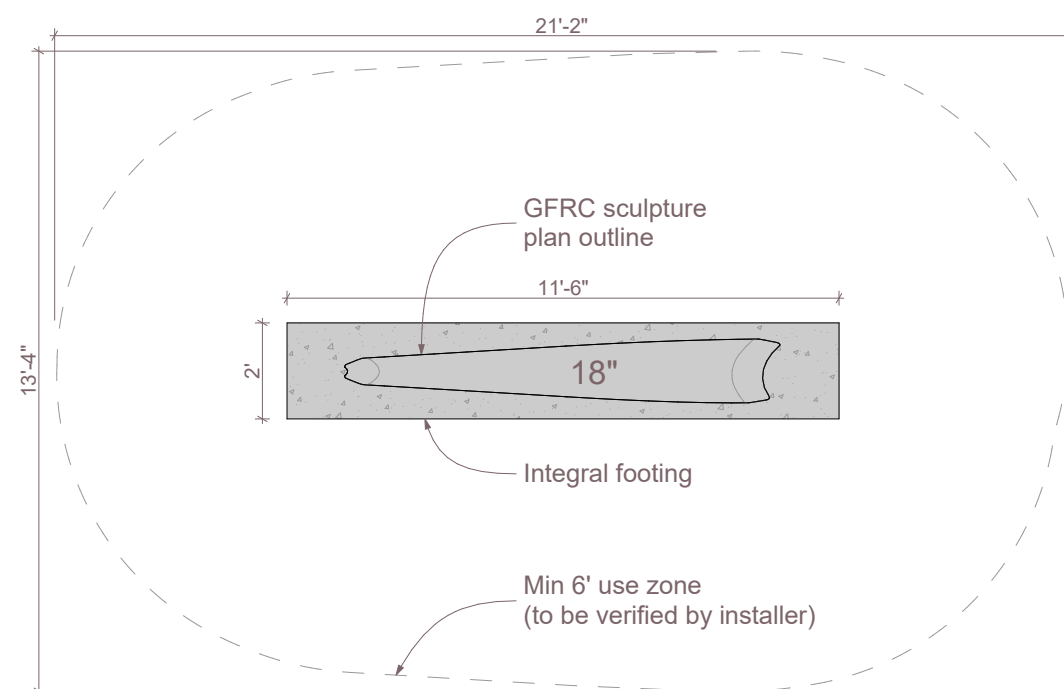

2

Plan  
SCALE: 1/4" = 1'-0"



3

Grass Blade Beam\_SC020



**IDS SCULPTURE**

PLAY. CLIMB. EXPLORE.

## Grass Blade Beam

SC020

Age Group: 2-5



All IDS projects are designed to meet or exceed ASTM 1487.  
Not all equipment may be appropriate for all children.  
Supervision is required.  
ASTM compliant safety surfacing is required under and around all play equipment.  
The Americans with Disabilities Act (ADA) may require your play area to be accesible, please consult with an ADA professional to ensure compliance.

Date

11/8/2021

Drawing Title

Layout

Sheet #

A.01.1



591 South Boulevard Street  
Gunnison, Colorado 81230  
info@idsculpture.com