


1

Section  
SCALE: 1/4" = 1'-0"

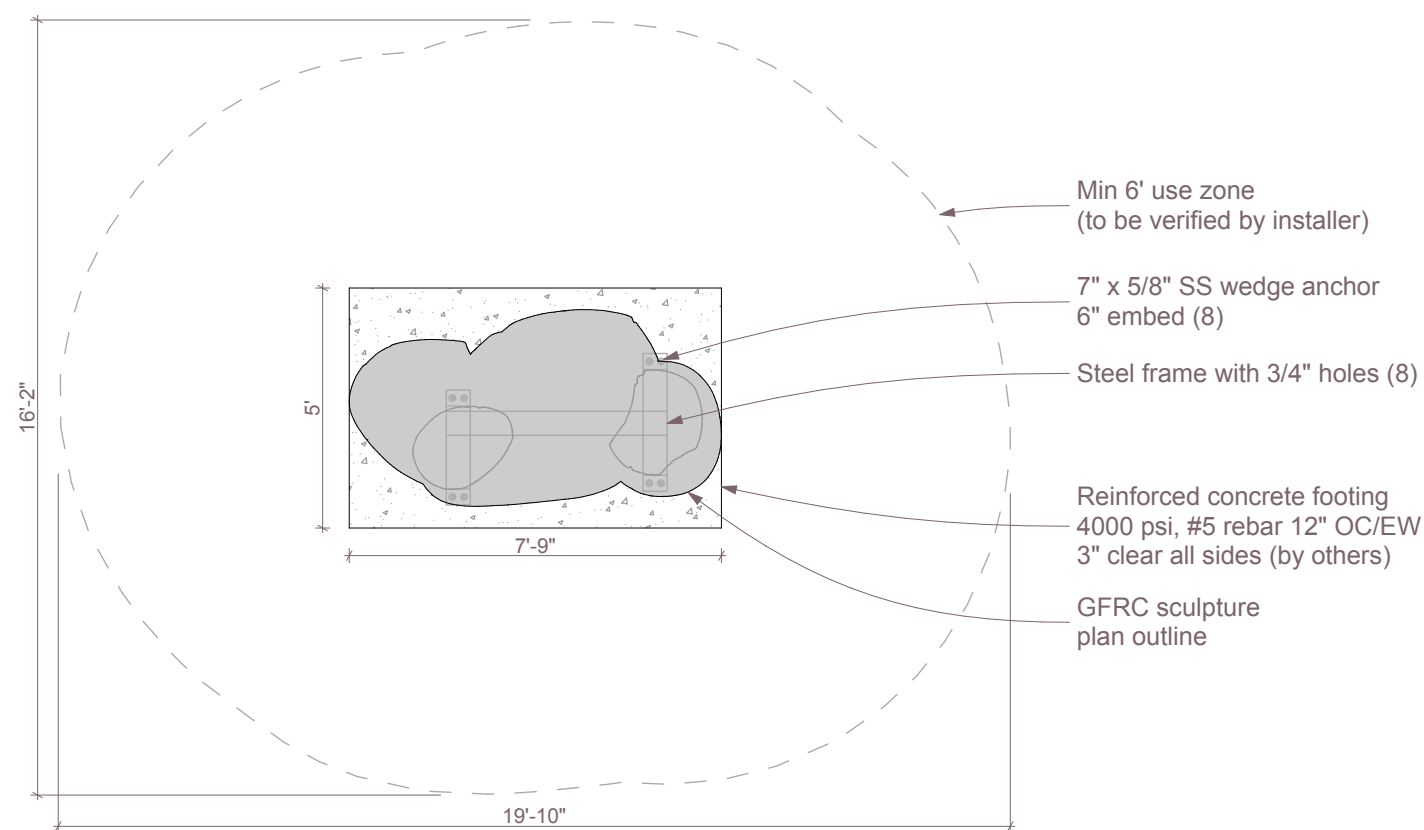

2

Plan  
SCALE: 1/4" = 1'-0"



3

Telo Climber\_SC029



**ID SCULPTURE**

PLAY. CLIMB. EXPLORE.

**Telo Climber**

SC029

Age Group: 5-12

SCHEMATIC DESIGN  
NOT FOR CONSTRUCTION

All IDS projects are designed to meet or exceed ASTM 1487. Not all equipment may be appropriate for all children. Supervision is required. ASTM compliant safety surfacing is required under and around all play equipment. The Americans with Disabilities Act (ADA) may require your play area to be accessible, please consult with an ADA professional to ensure compliance.

Date

11/1/2017

Drawing Title

Layout

Sheet #

A.01.1



591 South Boulevard Street  
Gunnison, Colorado 81230  
info@idsculpture.com