

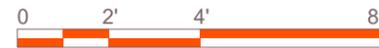


Note:  
When determining critical fall height please allow for +/- 2" tolerance in concrete surface

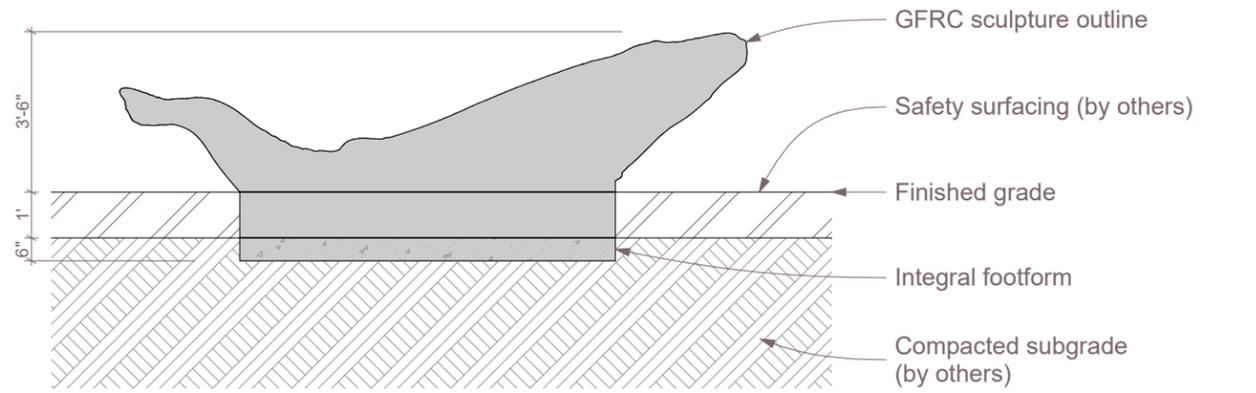

1 Section  
SCALE: 1/4" = 1'-0"

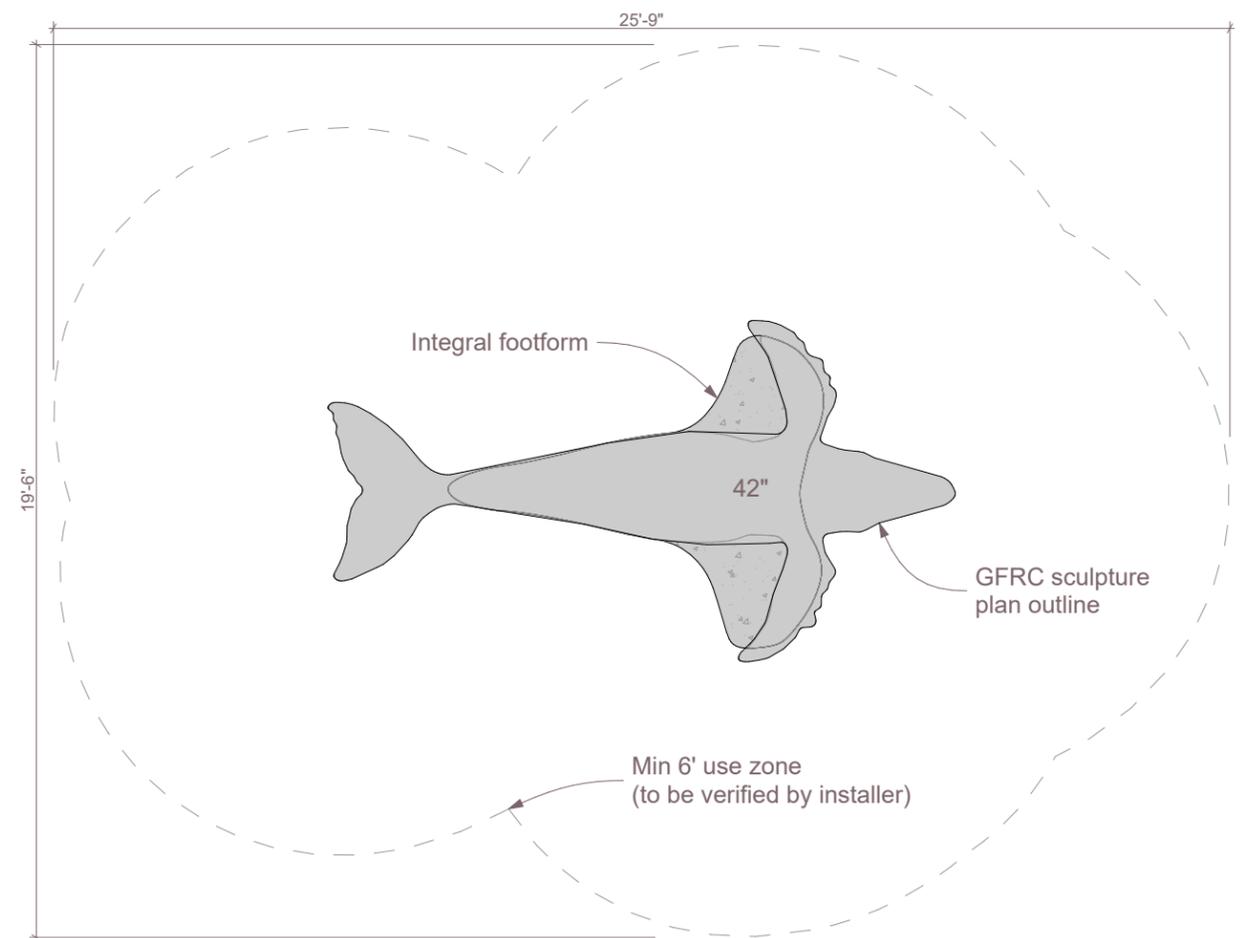

2 Plan  
SCALE: 1/4" = 1'-0"



3 Humpback Whale\_TC023

**Humpback Whale**  
TC023  
Age Group: 2-5

100% CONSTRUCTION DRAWINGS



To verify product certification, visit [www.ipema.org](http://www.ipema.org)

All IDS projects are designed to meet or exceed ASTM 1487. Please consult ASTM 1487 for required hazard warning and signage specifications. Not all equipment may be appropriate for all children. Supervision is required. ASTM compliant safety surfacing is required under and around all play equipment. The Americans with Disabilities Act (ADA) may require your play area to be accessible, please consult with an ADA professional to ensure compliance.

Date **1/10/2025**

Sheet # **A.01.1**

Drawing Title  
**Layout**

Approved By / Date: