


Baseball Stepper MED  
SC184-2

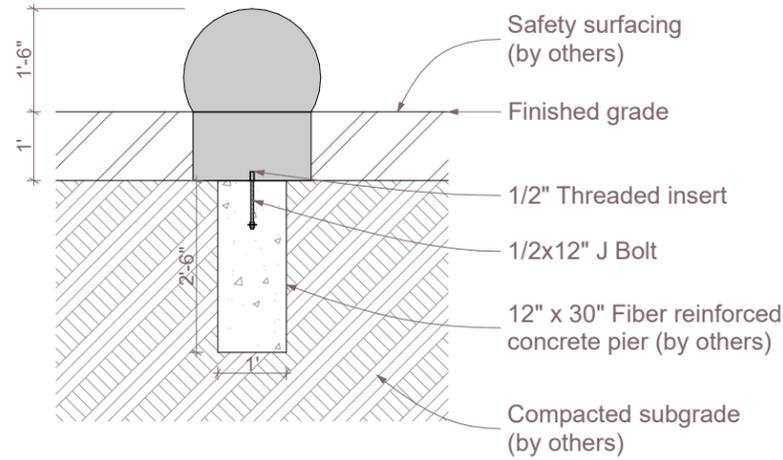


Baseball Stepper LRG  
SC184-3

Installation Note: Max Fall Height above TPS:  
2-5: 20"  
5-12: 30"

Installation Note: Finished height of stepping forms may be varied by lowering concrete footing.

Installation is wet set.

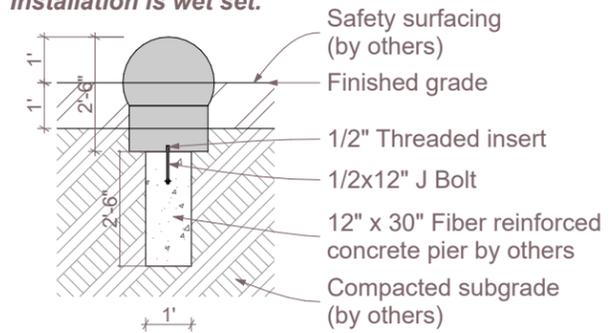

1'



1

Section  
SCALE: 3/8" = 1'-0"




2

Detail  
SCALE: 1/4" = 1'-0"

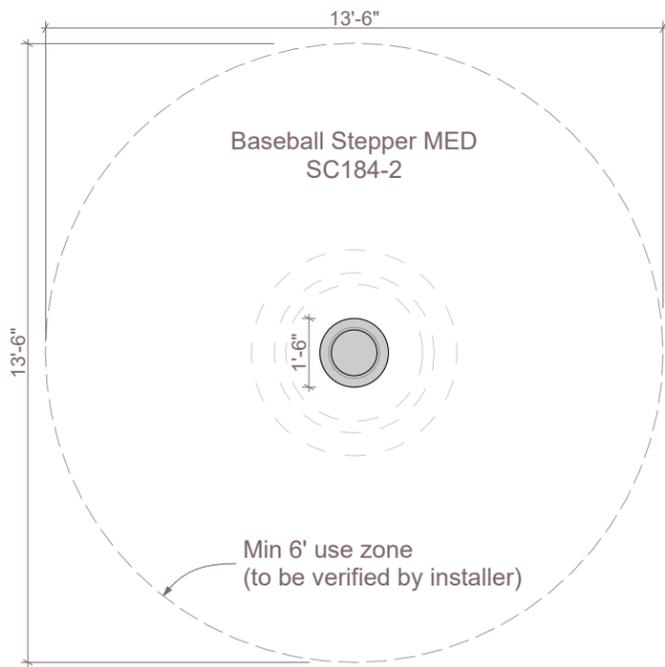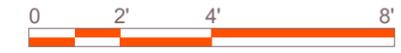

Use zones  
(to be verified by installer)

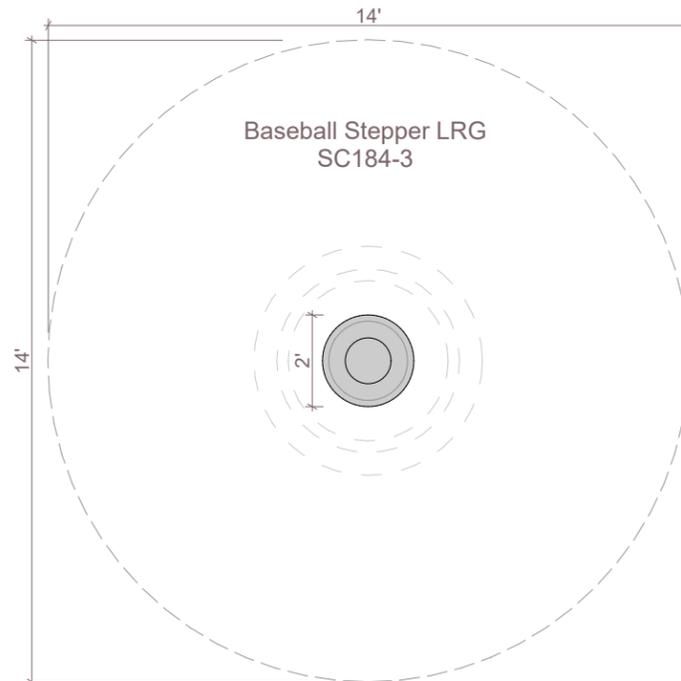


+6'-0"-unlinked play-all ages  
+1'-6"-maximum- 5-12 years old  
+1'-0"-maximum- 2-5 years old  
+9"-minimum



3

Plan  
SCALE: 1/4" = 1'-0"

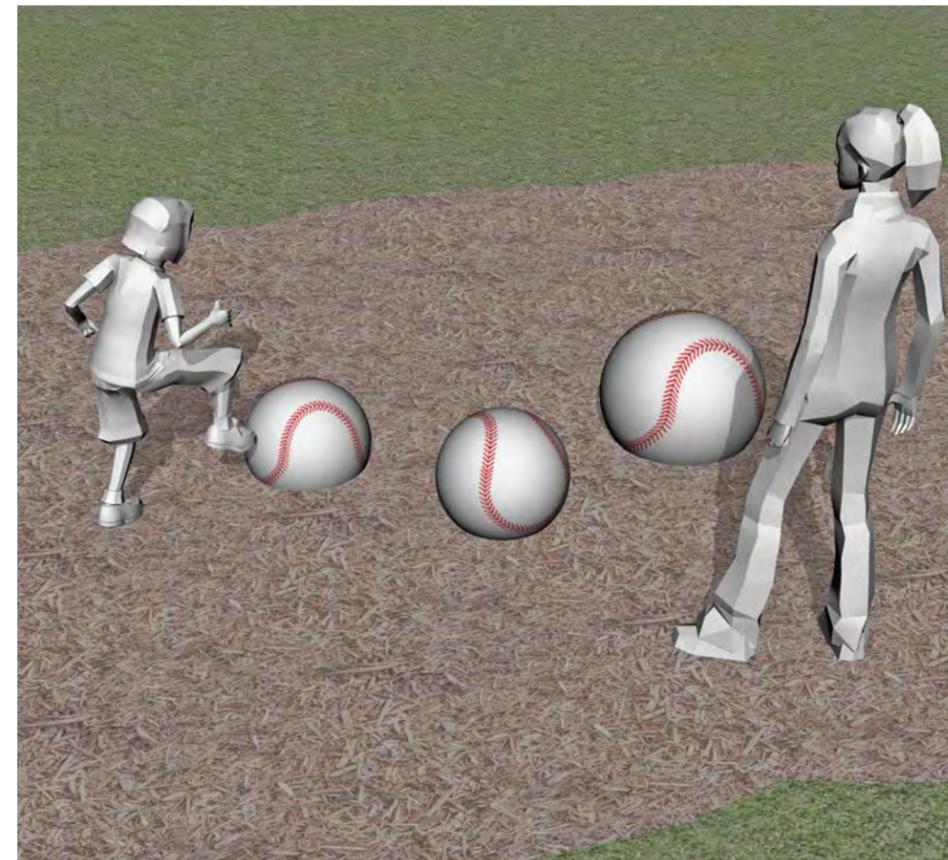

4

Baseball Steppers\_SC184

# Baseball Steppers

SC184

Age Group: 2-5

100% CONSTRUCTION DRAWINGS

All IDS projects are designed to meet or exceed ASTM 1487. Please consult ASTM 1487 for required hazard warning and signage specifications. Not all equipment may be appropriate for all children. Supervision is required. ASTM compliant safety surfacing is required under and around all play equipment. The Americans with Disabilities Act (ADA) may require your play area to be accessible, please consult with an ADA professional to ensure compliance.

Date  
12/30/2025

Sheet #  
A.01.1

Drawing Title  
Layout

Approved By / Date: