

ID SCULPTURE

PLAY. CLIMB. EXPLORE.

Cargo Steppers SC061

Age Group: 2-5

100% CONSTRUCTION DRAWINGS

All IDS projects are designed to meet or exceed ASTM 1487. Please consult ASTM 1487 for required hazard warning and signage specifications. Not all equipment may be appropriate for all children. Supervision is required. ASTM compliant safety surfacing is required under and around all play equipment. The Americans with Disabilities Act (ADA) may require your play area to be accessible, please consult with an ADA professional to ensure compliance.

Date 12/18/2025

Sheet # A.01.1

Drawing Title
Perspective

Approved By / Date:



IDS



IDS SCULPTURE

PLAY. CLIMB. EXPLORE.

Cargo Steppers




SC061

Age Group: 2-5

100% CONSTRUCTION DRAWINGS




Installation Note: Finished height of stepping forms may be varied by lowering sculpture into subgrade. Max Fall Height above TPS:
2-5: 20"
5-12: 30"

Note:
When determining critical fall height, please allow for +/-2" tolerance in concrete surface

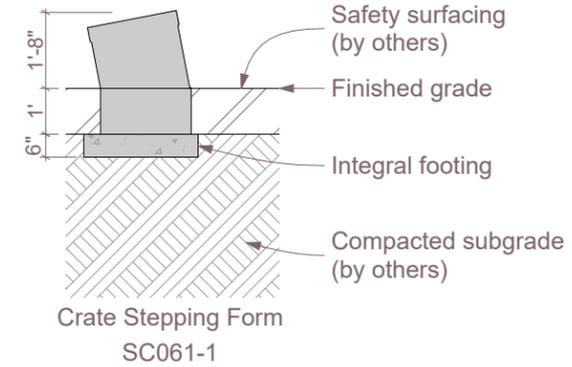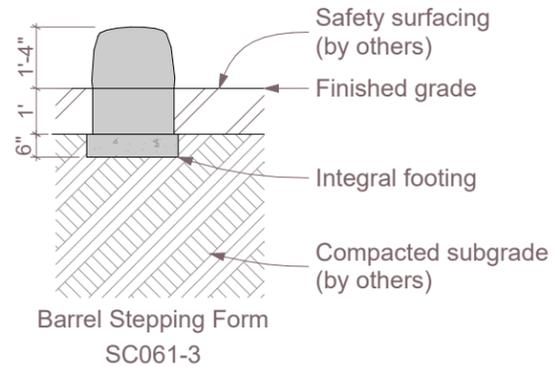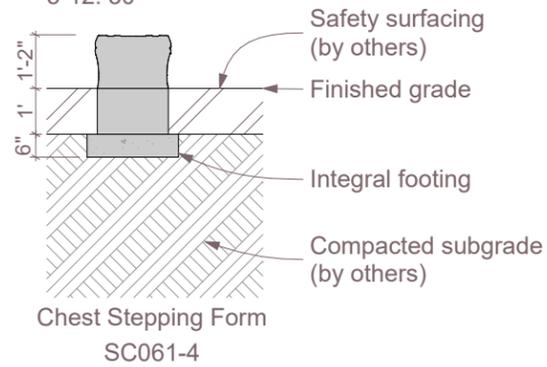

1

Section
SCALE: 1/4" = 1'-0"

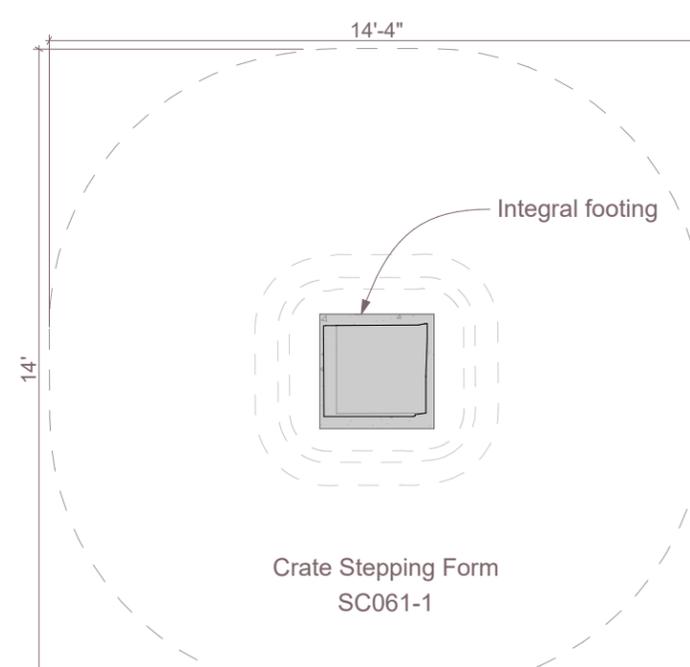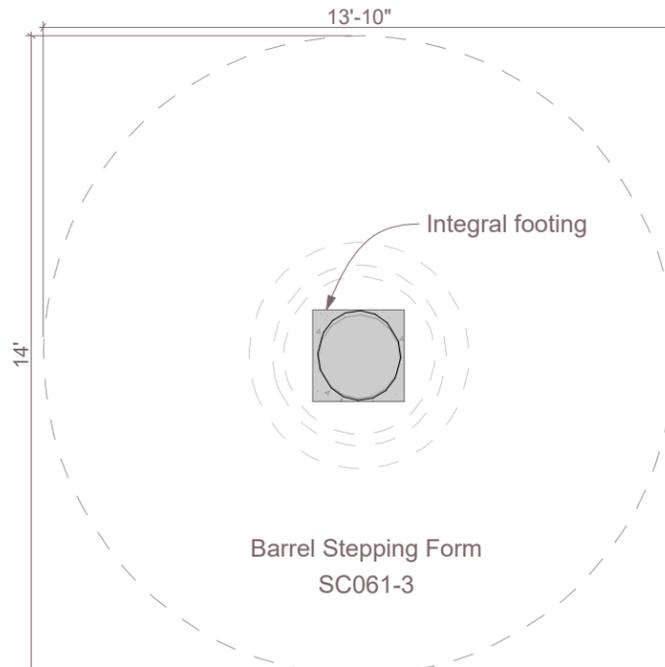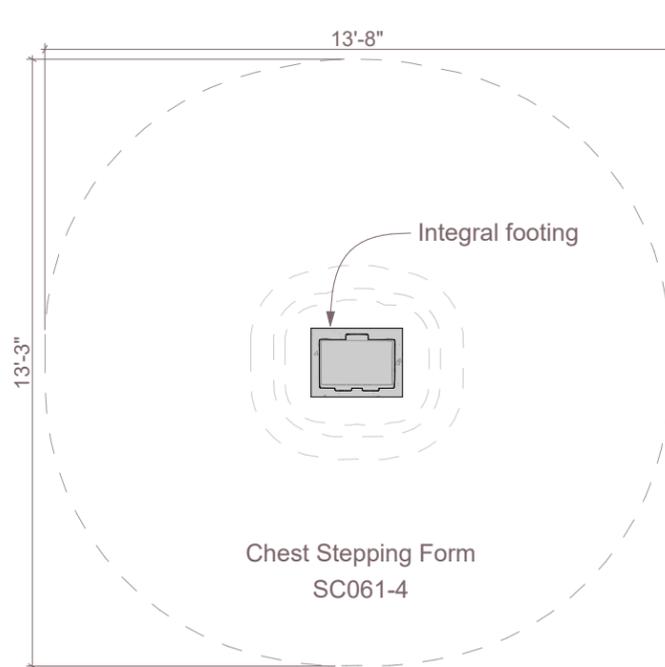

+6'-0"- unlinked play- all ages
+1'-6"- maximum- 5-12 years old
+1'-0"- maximum- 2-5 years old
+9"- minimum

Use zones
(to be verified by installer)

2

Plan
SCALE: 1/4" = 1'-0"



All IDS projects are designed to meet or exceed ASTM 1487. Please consult ASTM 1487 for required hazard warning and signage specifications. Not all equipment may be appropriate for all children. Supervision is required. ASTM compliant safety surfacing is required under and around all play equipment. The Americans with Disabilities Act (ADA) may require your play area to be accessible, please consult with an ADA professional to ensure compliance.

Date
12/18/2025

Sheet #
A.01.2

Drawing Title
Layout

Approved By / Date:

591 South Boulevard Street
Gunnison, Colorado 81230
hello@idsculpture.com

