



IDS SCULPTURE

PLAY. CLIMB. EXPLORE.

Morph Dome

SC218-3

Age Group: 5-12

100% CONSTRUCTION DRAWINGS

All IDS projects are designed to meet or exceed ASTM 1487. Please consult ASTM 1487 for required hazard warning and signage specifications. Not all equipment may be appropriate for all children. Supervision is required. ASTM compliant safety surfacing is required under and around all play equipment. The Americans with Disabilities Act (ADA) may require your play area to be accessible, please consult with an ADA professional to ensure compliance.

Date 12/8/2025

Sheet # A.01.1



Drawing Title
Layout

Approved By / Date:

591 South Boulevard Street
Gunnison, Colorado 81230
hello@idsculpture.com



IDS

Note:
When determining critical fall height, please allow for +/- 2" tolerance in concrete surface.

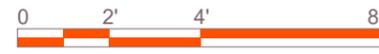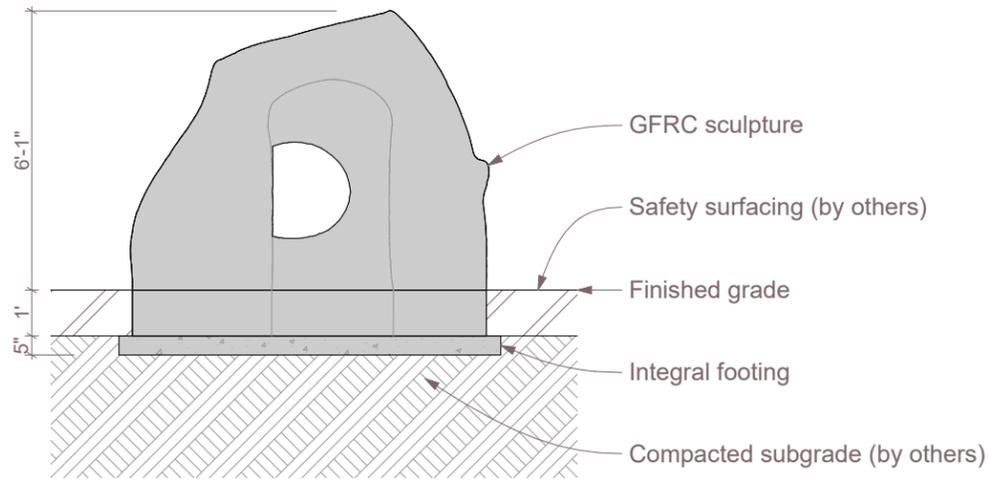

1

Section
SCALE: 1/4" = 1'-0"

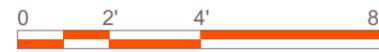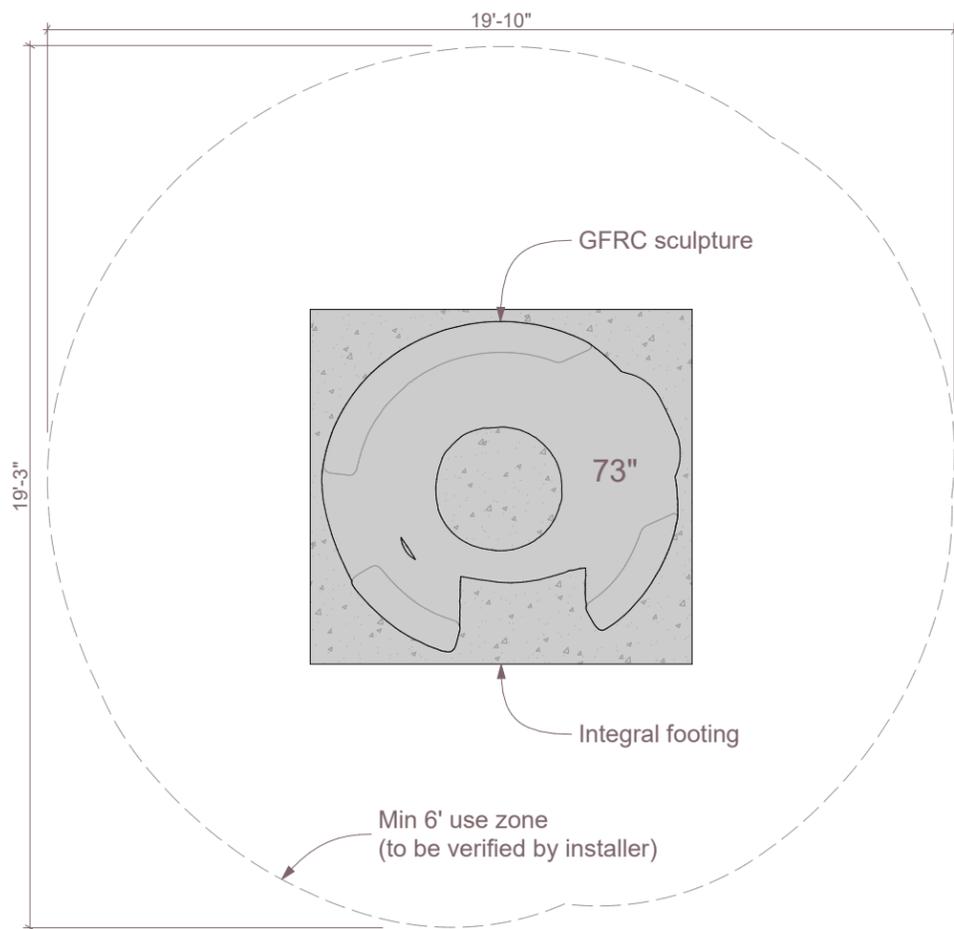

2

Plan
SCALE: 1/4" = 1'-0"



3

Morph Dome_SC218-3