




Use zones  
(to be verified by installer)

- +6'-0"-unlinked play-all ages
- +1'-6"-maximum- 5-12 years old
- +1'-0"-maximum- 2-5 years old
- +9"-minimum




1


Plan  
SCALE: 3/16" = 1'-0"

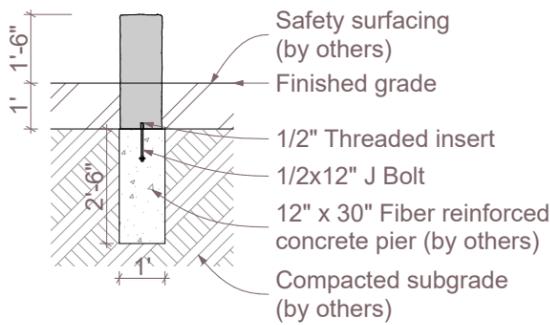

Diameter = Min. 10"  
SF002-LSM

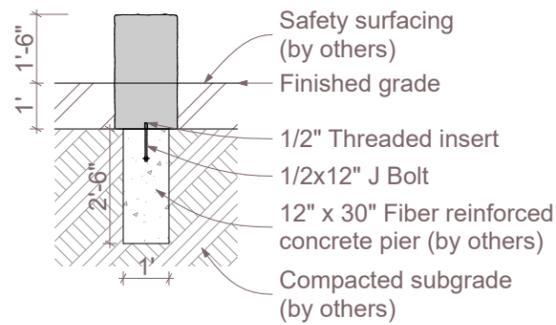

Diameter = 18"  
SF002-LMD

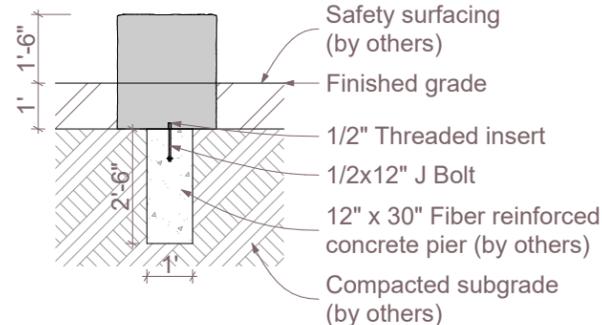


Diameter = 28"  
SF002-LLG

Installation Note: Max Fall Height above TPS:  
2-5: 20"  
5-12: 30"

Installation Note: Finished height of stepping forms may be varied by lowering concrete footing.


Installation is wet set.

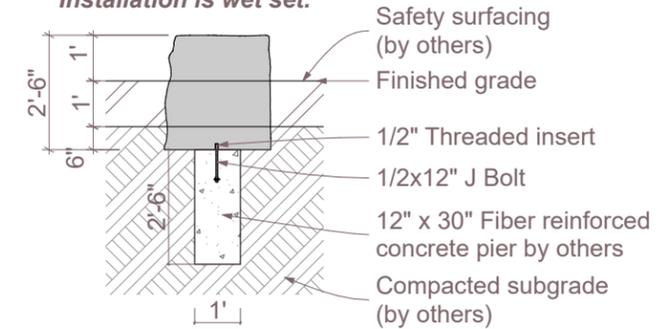

2

Detail  
SCALE: 1/4" = 1'-0"

Note:  
When determining critical fall height, please allow for +/- 2" tolerance in concrete surface

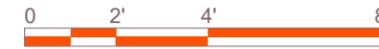

3

Section  
SCALE: 1/4" = 1'-0"



4

Stepping Form\_LRG



5

Stepping Form\_MED



6

Stepping Form\_SML



## Log Stepping Forms

SF002-L

Age Group: 2-5, 5-12



All IDS projects are designed to meet or exceed ASTM 1487. Not all equipment may be appropriate for all children. Supervision is required. ASTM compliant safety surfacing is required under and around all play equipment. The Americans with Disabilities Act (ADA) may require your play area to be accessible, please consult with an ADA professional to ensure compliance.

Date  
**2/1/2024**

Drawing Title  
**Layout\_Log**

Sheet #  
**01.1**