



IDS SCULPTURE

PLAY. CLIMB. EXPLORE.

Timber!

AP011

Age Group: 2-5

100% CONSTRUCTION DRAWINGS

All IDS projects are designed to meet or exceed ASTM 1487. Please consult ASTM 1487 for required hazard warning and signage specifications. Not all equipment may be appropriate for all children. Supervision is required. ASTM compliant safety surfacing is required under and around all play equipment. The Americans with Disabilities Act (ADA) may require your play area to be accessible, please consult with an ADA professional to ensure compliance.

Date 11/12/2025


Sheet # A.01.1

Drawing Title Perspectives

Approved By / Date:

591 South Boulevard Street
Gunnison, Colorado 81230
hello@idsculpture.com

IDS

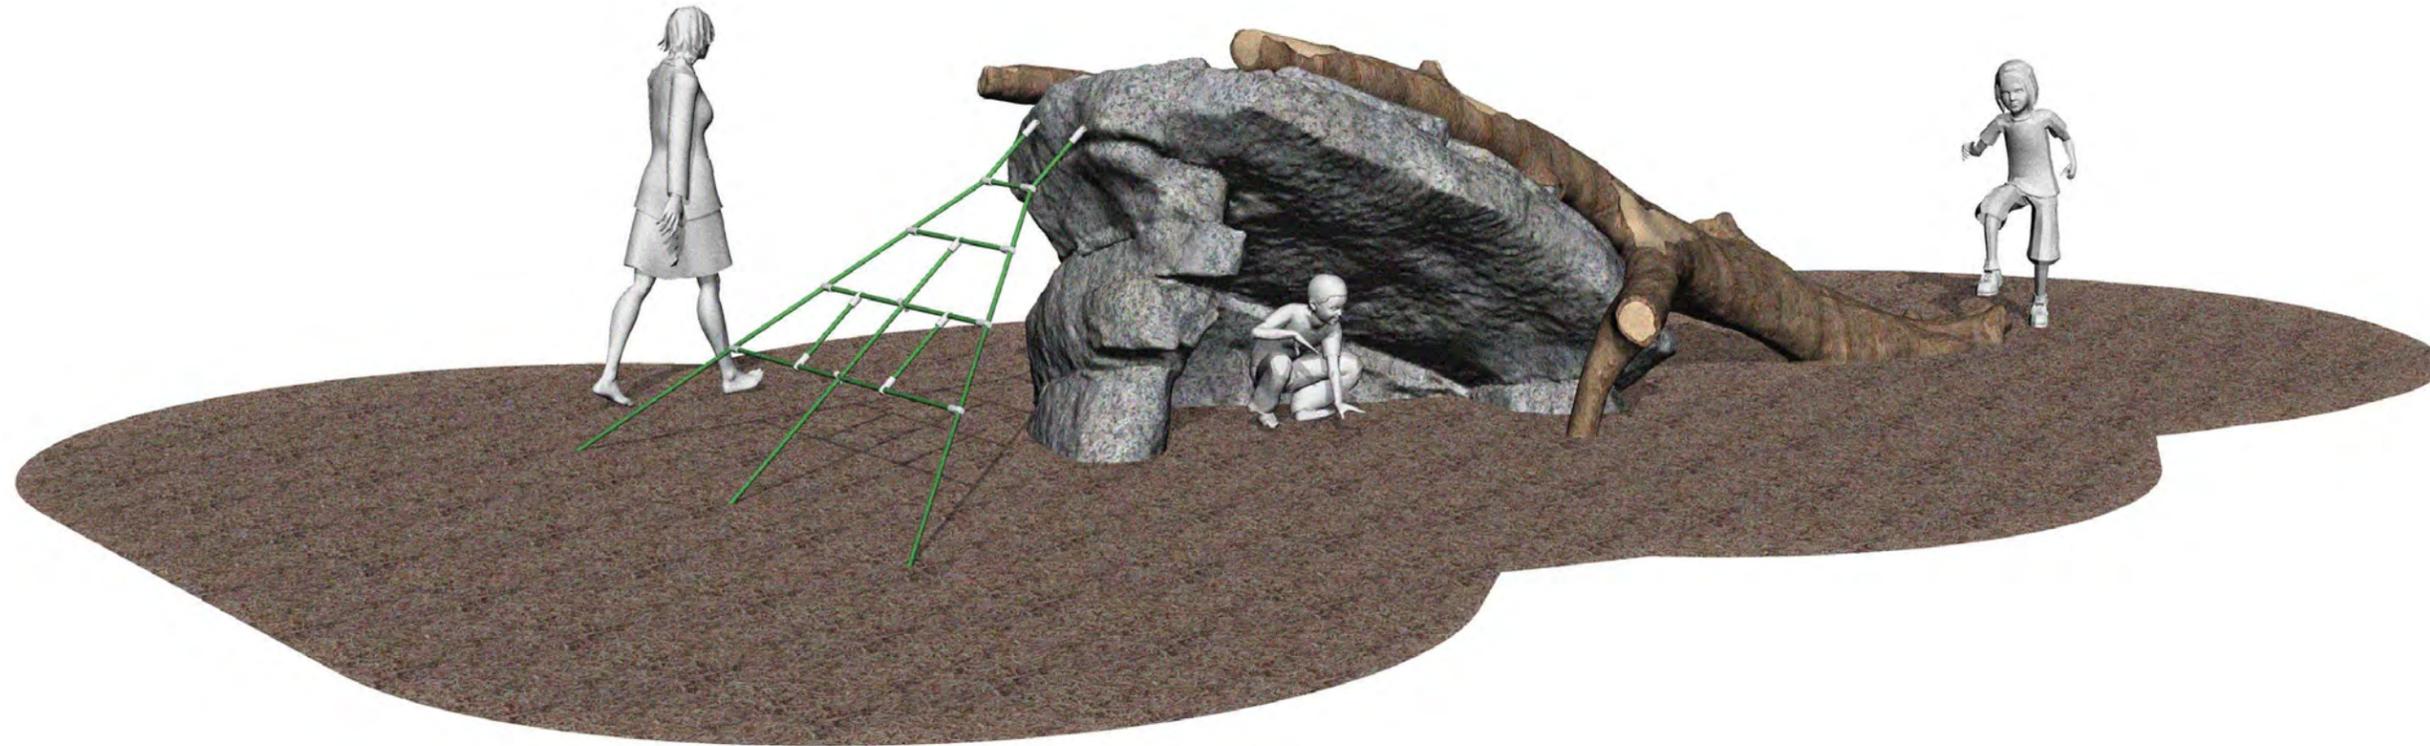

1 Timber!_AP011 (Rock Type: Granite)



2 Timber!_AP011 (Rock Type: Granite)



IDS SCULPTURE

PLAY. CLIMB. EXPLORE.

Timber!

AP011

Age Group: 2-5

100% CONSTRUCTION DRAWINGS

All IDS projects are designed to meet or exceed ASTM 1487. Please consult ASTM 1487 for required hazard warning and signage specifications. Not all equipment may be appropriate for all children. Supervision is required. ASTM compliant safety surfacing is required under and around all play equipment. The Americans with Disabilities Act (ADA) may require your play area to be accessible, please consult with an ADA professional to ensure compliance.


Date 11/12/2025

Sheet # A.01.2


Drawing Title
Layout

Approved By / Date:


591 South Boulevard Street
Gunnison, Colorado 81230
hello@idsculpture.com

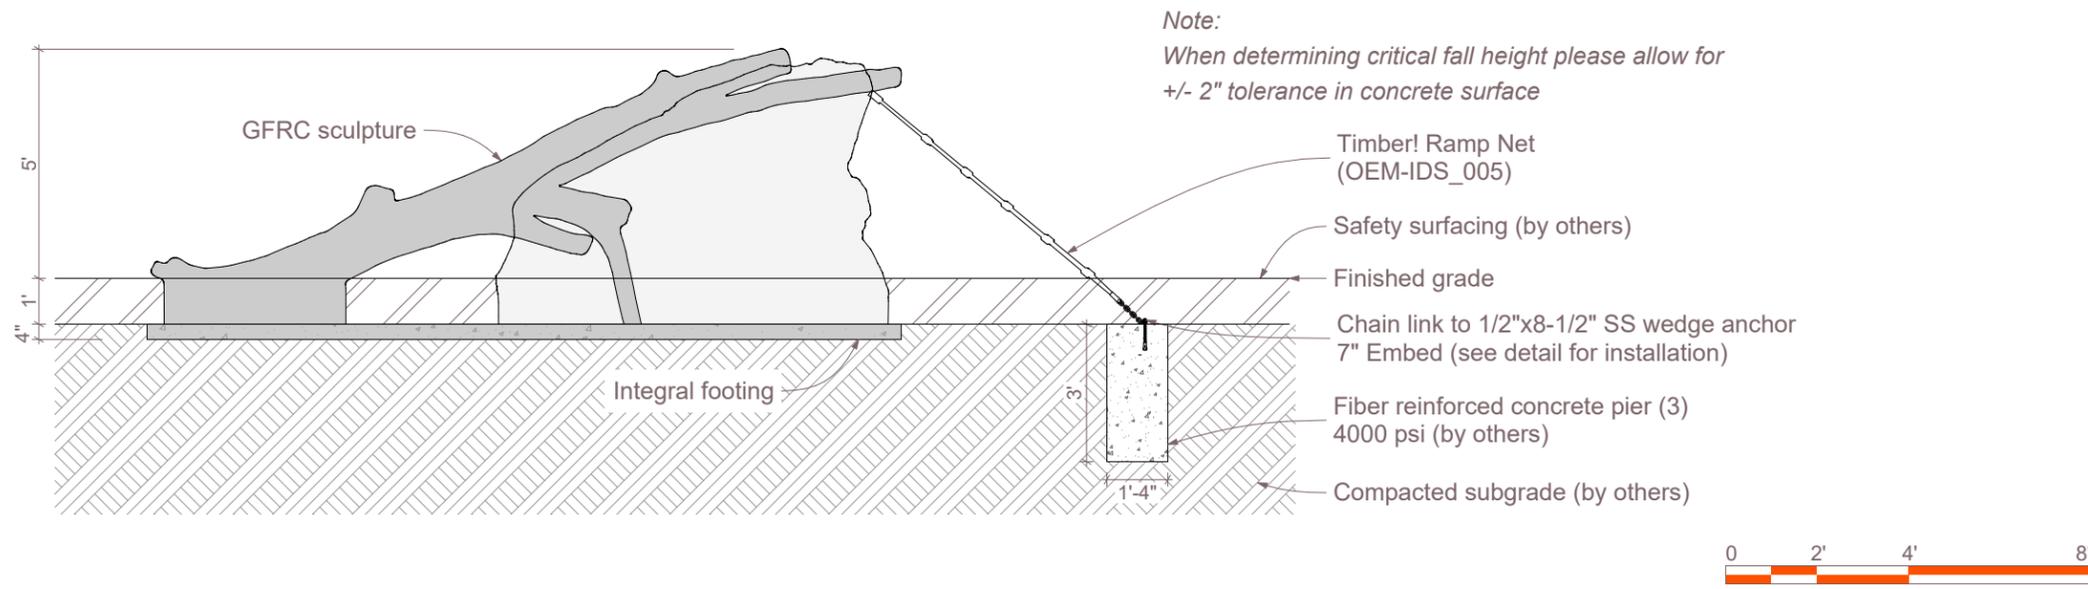

1 Section
SCALE: 1/4" = 1'-0"

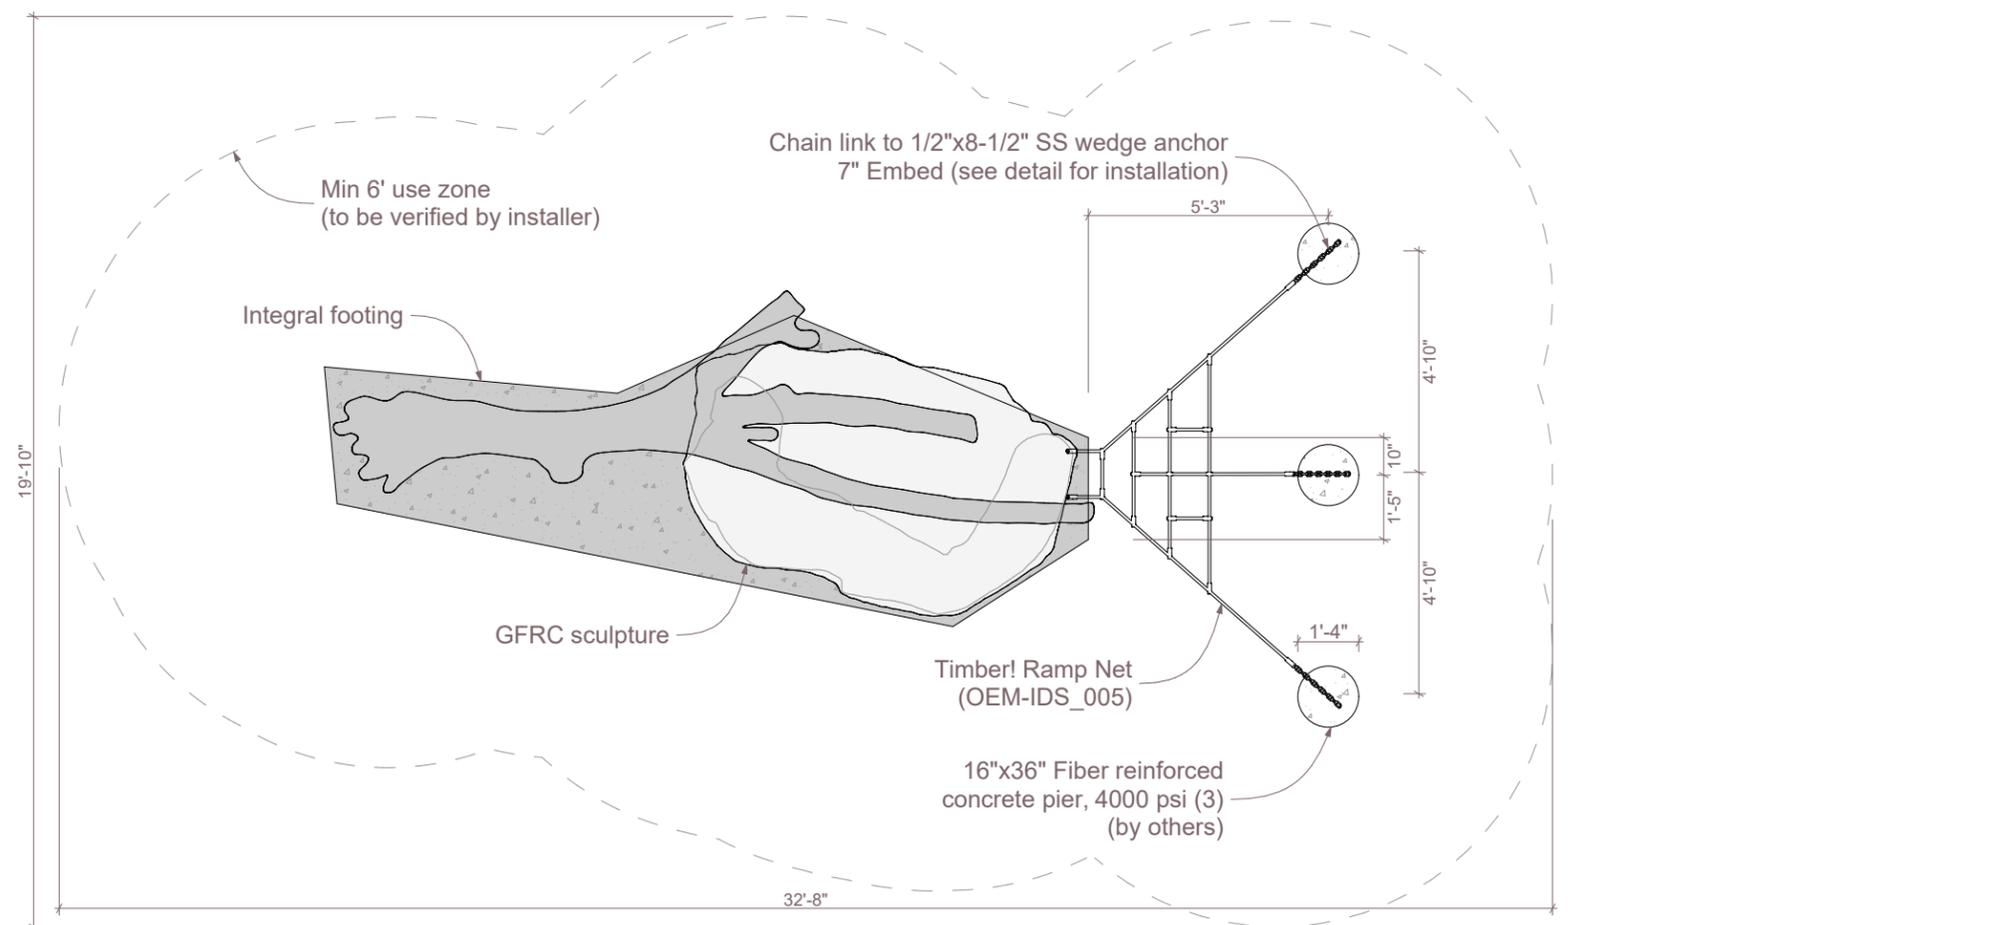

2 Plan
SCALE: 1/4" = 1'-0"

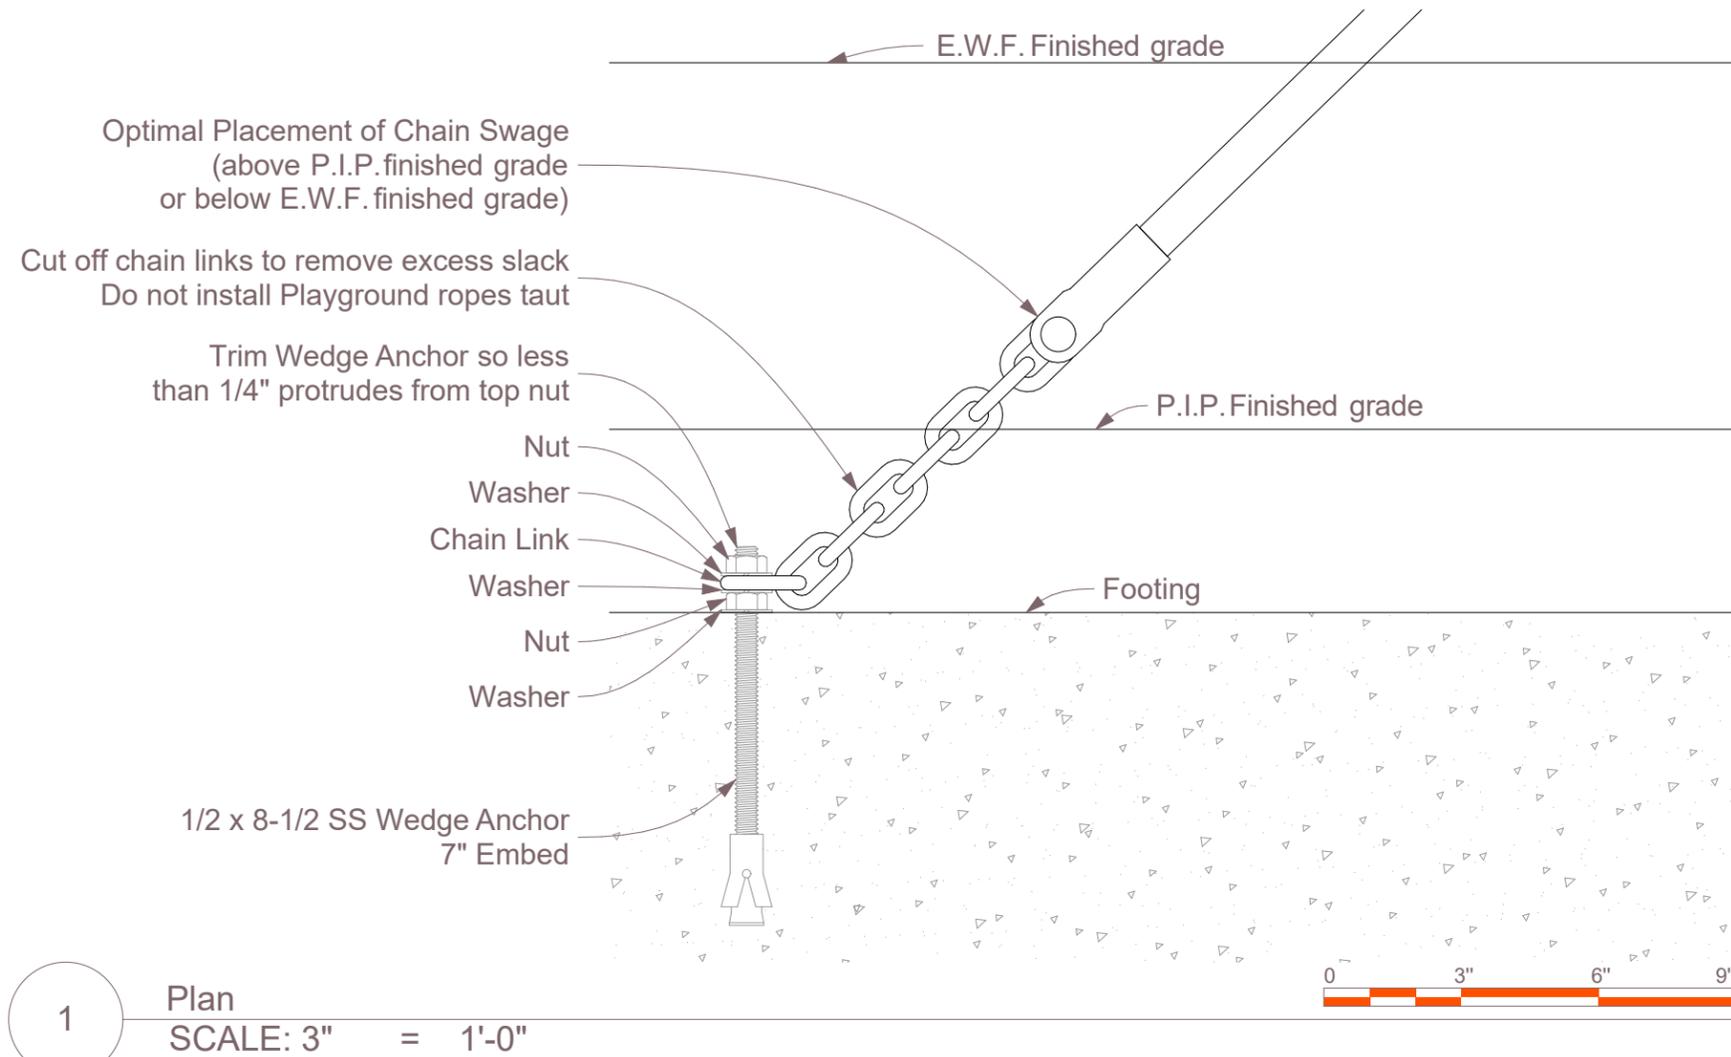

2 Female Threaded Connection



3 Rope Connection Detail

Timber!

AP011

Age Group: 2-5

100% CONSTRUCTION DRAWINGS

All IDS projects are designed to meet or exceed ASTM 1487. Please consult ASTM 1487 for required hazard warning and signage specifications. Not all equipment may be appropriate for all children. Supervision is required. ASTM compliant safety surfacing is required under and around all play equipment. The Americans with Disabilities Act (ADA) may require your play area to be accessible, please consult with an ADA professional to ensure compliance.

Date 11/12/2025

Sheet # A.01.3

Drawing Title
Rope Connections

Approved By / Date: