



IDS SCULPTURE

PLAY. CLIMB. EXPLORE.

Woodland Fort

AP018

Age Group: 5-12

100% CONSTRUCTION DRAWINGS



To verify product certification, visit www.ipema.org

All IDS projects are designed to meet or exceed ASTM 1487. Please consult ASTM 1487 for required hazard warning and signage specifications. Not all equipment may be appropriate for all children. Supervision is required.

ASTM compliant safety surfacing is required under and around all play equipment. The Americans with Disabilities Act (ADA) may require your play area to be accessible, please consult with an ADA professional to ensure compliance.

Date **1/17/2025**

Sheet # **A.01.1**

Drawing Title
Perspective

Approved By / Date:

 591 South Boulevard Street
Gunnison, Colorado 81230
IDS info@idsculpture.com





IDS SCULPTURE

PLAY. CLIMB. EXPLORE.

Woodland Fort

AP018

Age Group: 5-12

100% CONSTRUCTION DRAWINGS



To verify product certification, visit www.ipema.org

All IDS projects are designed to meet or exceed ASTM 1487. Please consult ASTM 1487 for required hazard warning and signage specifications. Not all equipment may be appropriate for all children. Supervision is required. ASTM compliant safety surfacing is required under and around all play equipment. The Americans with Disabilities Act (ADA) may require your play area to be accessible, please consult with an ADA professional to ensure compliance.


Date **1/17/2025**

Sheet # **A.01.2**

Drawing Title **Plan**

Approved By / Date:

 591 South Boulevard Street
Gunnison, Colorado 81230
info@idsculpture.com

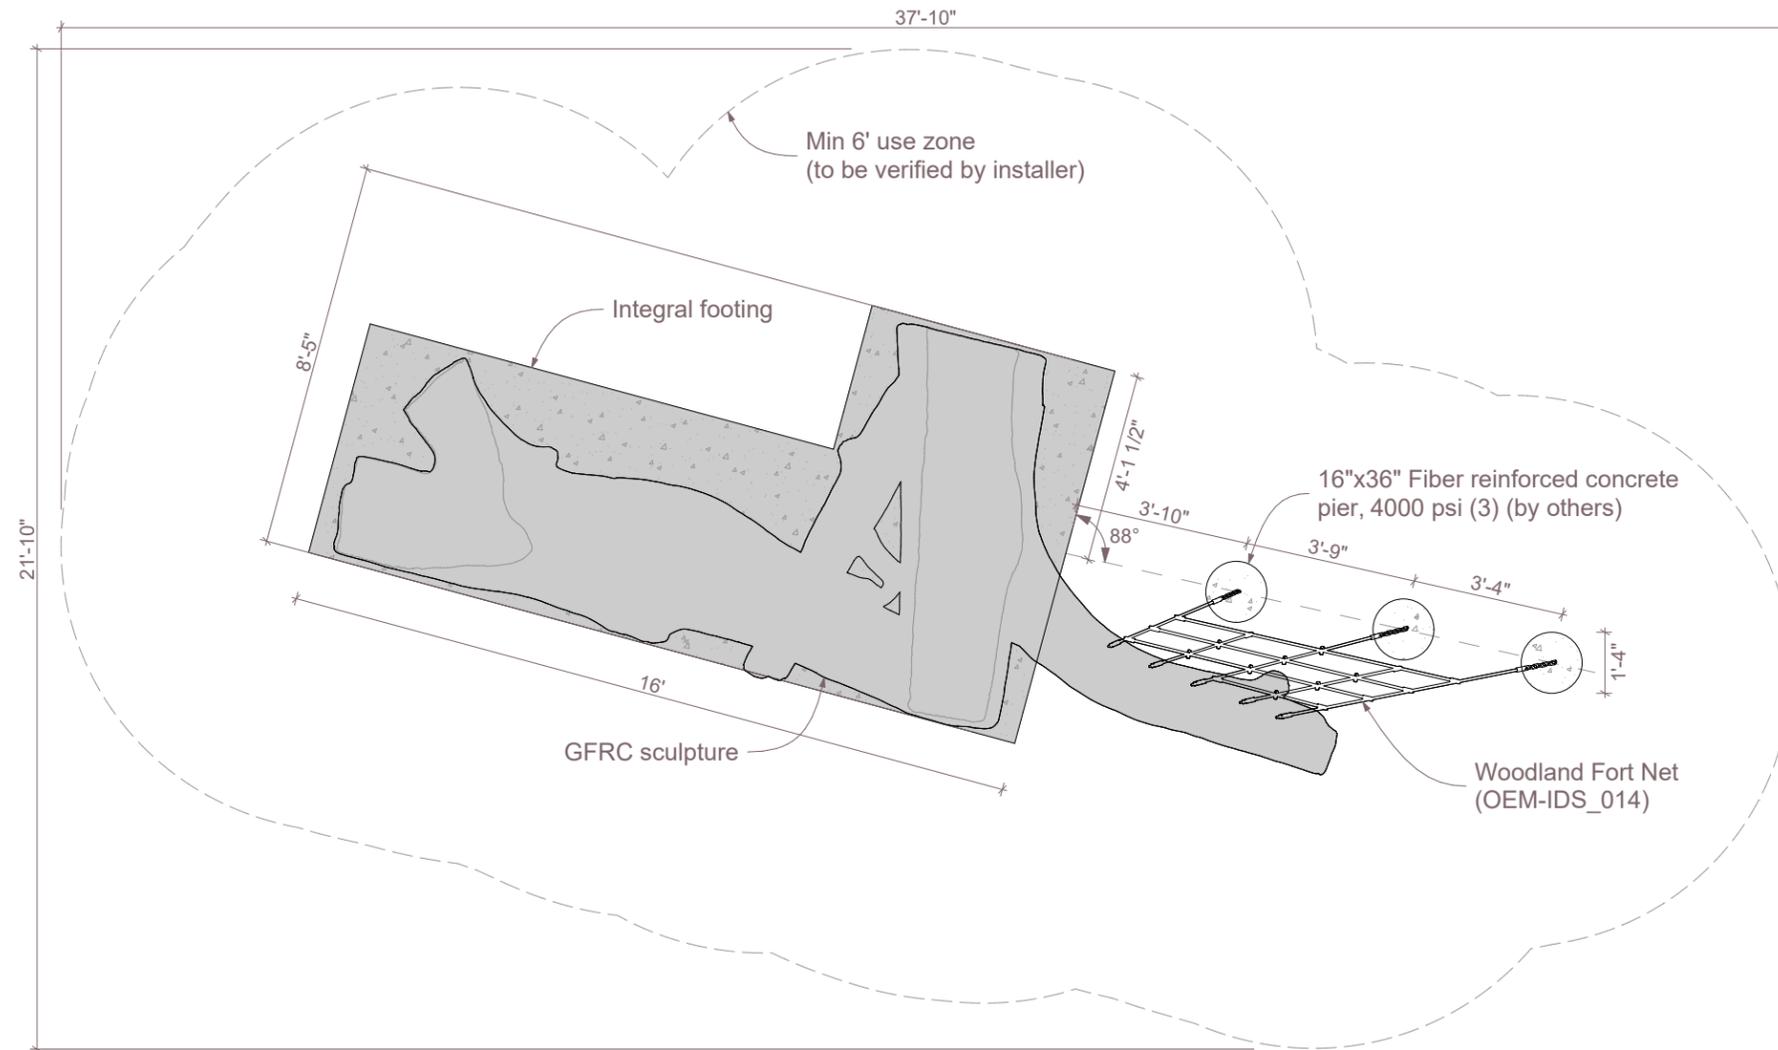

1

Plan
SCALE: 1/4" = 1'-0"



Woodland Fort

AP018

Age Group: 5-12

100% CONSTRUCTION DRAWINGS



To verify product certification, visit www.ipema.org


All IDS projects are designed to meet or exceed ASTM 1487. Please consult ASTM 1487 for required hazard warning and signage specifications. Not all equipment may be appropriate for all children. Supervision is required. ASTM compliant safety surfacing is required under and around all play equipment. The Americans with Disabilities Act (ADA) may require your play area to be accessible, please consult with an ADA professional to ensure compliance.

Date **1/17/2025**

Sheet # **A.01.3**

Drawing Title
Section

Approved By / Date:

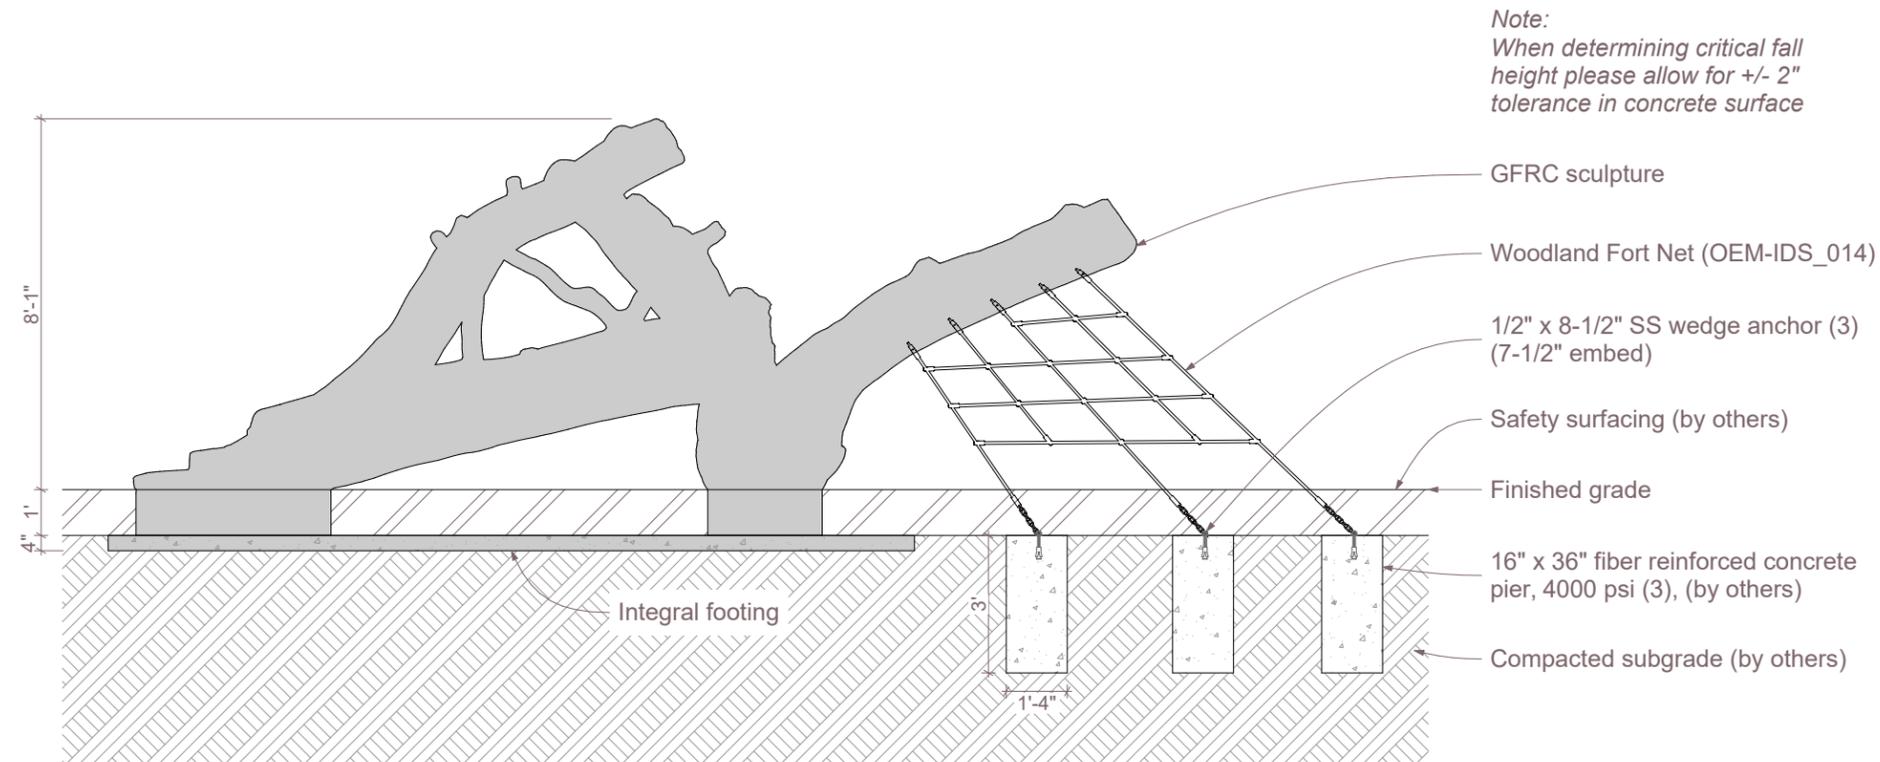

1

Section
SCALE: 1/4" = 1'-0"

