



IDS SCULPTURE

PLAY. CLIMB. EXPLORE.

Split Log Bench

SF004

Age Group: N/A
(if not in play area)


Age Group: 2-5
(if in play area w/ safety surfacing present)

100% CONSTRUCTION DRAWINGS



2


Split Log Bench_SF004

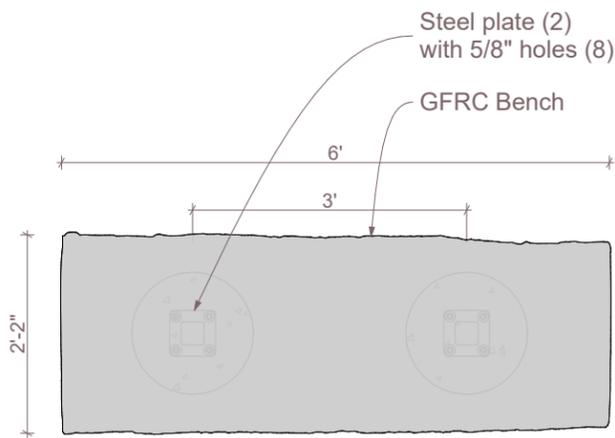

1

Plan


SCALE: 1/2" = 1'-0"

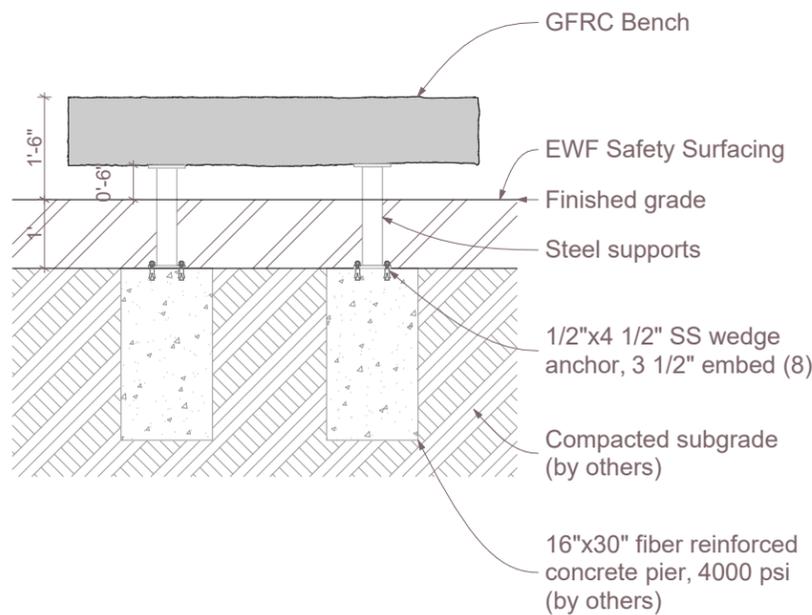

3

SF004-A


SCALE: 3/8" = 1'-0"

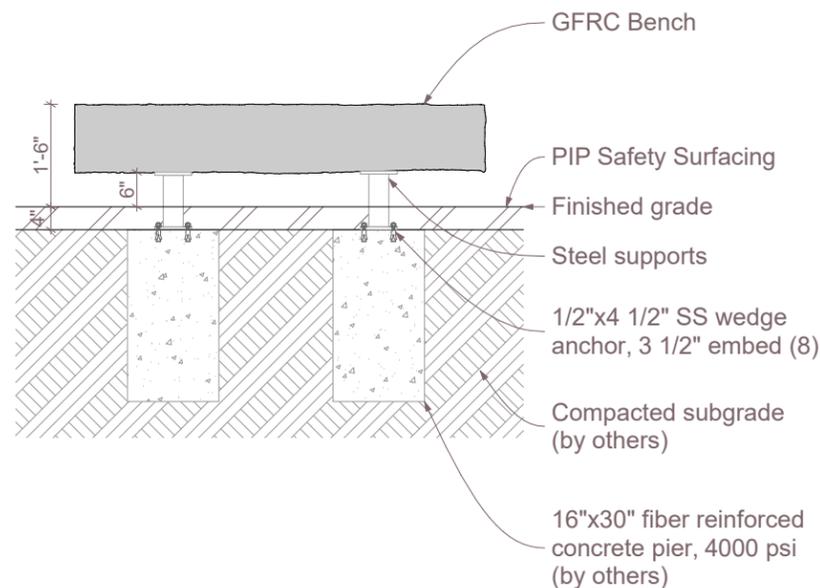

4

SF004-B

SCALE: 3/8" = 1'-0"

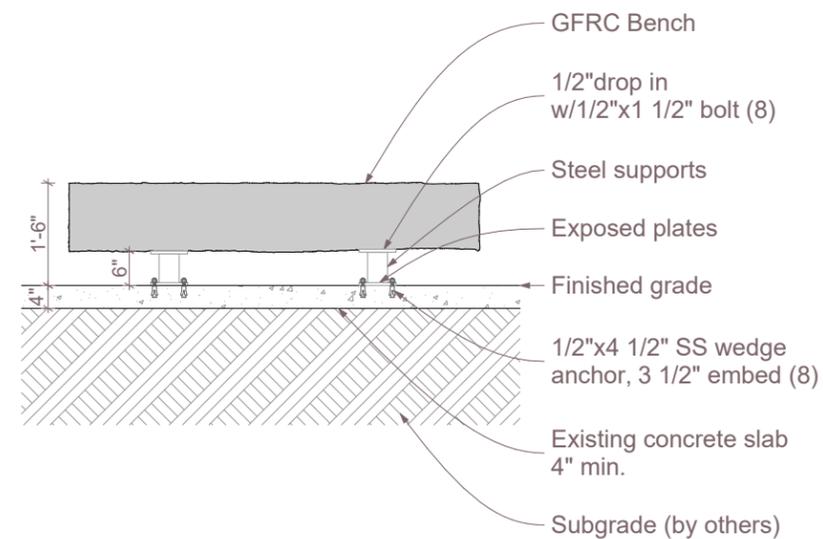

5

SF004-C

SCALE: 3/8" = 1'-0"



All IDS projects are designed to meet or exceed ASTM 1487. Please consult ASTM 1487 for required hazard warning and signage specifications. Not all equipment may be appropriate for all children. Supervision is required. ASTM compliant safety surfacing is required under and around all play equipment. The Americans with Disabilities Act (ADA) may require your play area to be accessible, please consult with an ADA professional to ensure compliance.

Date 1/6/2026

Sheet # A.01.1

Drawing Title Layout

Approved By / Date:

591 South Boulevard Street
Gunnison, Colorado 81230
hello@idsculpture.com

