


1 Section  
SCALE: 1/4" = 1'-0"



2 Plan  
SCALE: 1/4" = 1'-0"

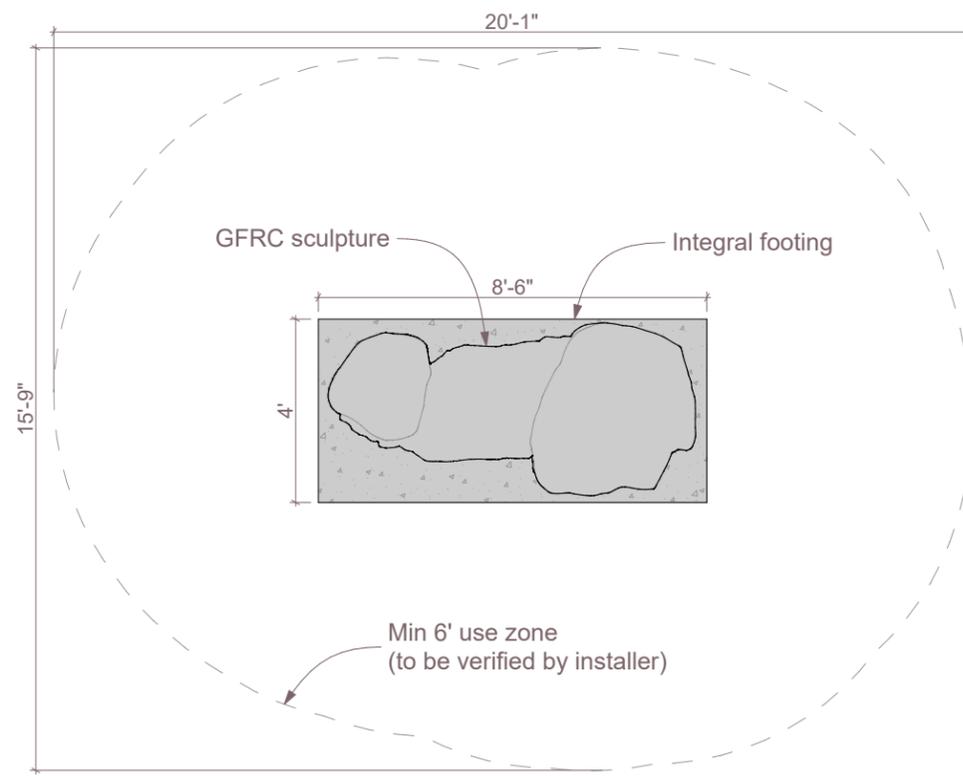

3 Mini Arch\_CB015 (Granite)

Note:  
When determining critical fall height,  
please allow for +/- 2" tolerance in concrete  
surface

Mini Arch  
CB015  
Age Group: 2-5

100% CONSTRUCTION DRAWINGS



All IDS projects are designed to meet or exceed ASTM 1487. Please consult ASTM 1487 for required hazard warning and signage specifications. Not all equipment may be appropriate for all children. Supervision is required. ASTM compliant safety surfacing is required under and around all play equipment. The Americans with Disabilities Act (ADA) may require your play area to be accessible, please consult with an ADA professional to ensure compliance.

Date	12/4/2025
Sheet #	A.01.2
Drawing Title	Layout (Granite)
Approved By / Date:	