


1

Section  
SCALE: 1/4" = 1'-0"

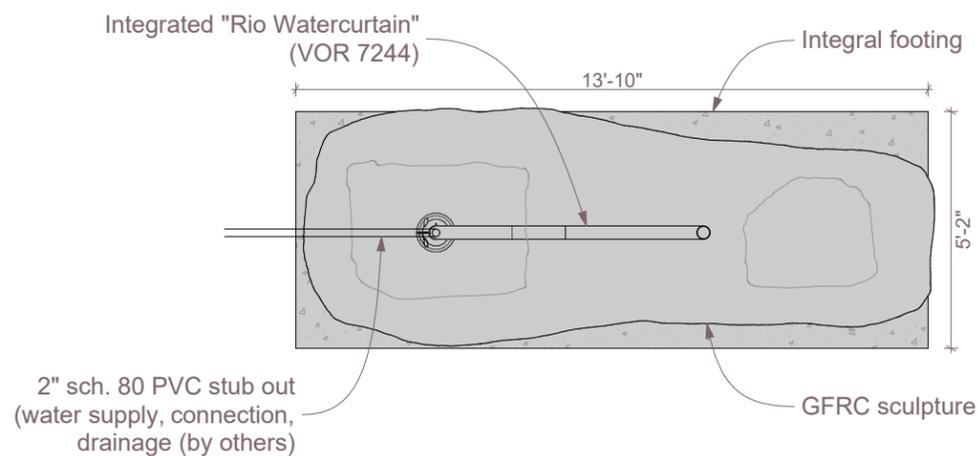

2

Plan  
SCALE: 1/4" = 1'-0"



Note:  
Product is intended for ground-level splash pad use only and is not designated as a climber.



3

Stone Waterfall\_CB080 (Granite)

# Stone Waterfall

CB080

Age Group: N/A

100% CONSTRUCTION DRAWINGS

Not all equipment may be appropriate for all children. Supervision is required.

The Americans with Disabilities Act (ADA) may require your play area to be accessible, please consult with an ADA professional to ensure compliance.

Date **9/29/2025**

Sheet # **A.01.1**

Drawing Title  
**Layout**

Approved By / Date:

