


1 Section
SCALE: 3/16" = 1'-0"




Note:
When determining critical fall height please allow for +/- 2" tolerance in concrete surface



3 Apex Boulder_PB015 (Sandstone)

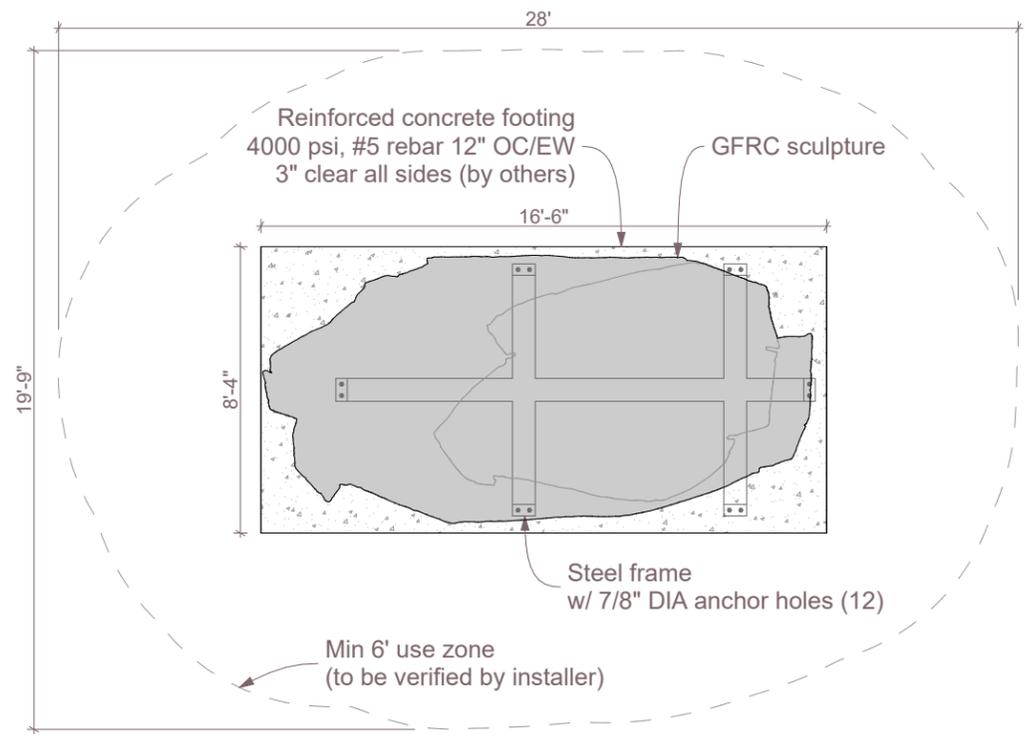

2 Plan
SCALE: 3/16" = 1'-0"

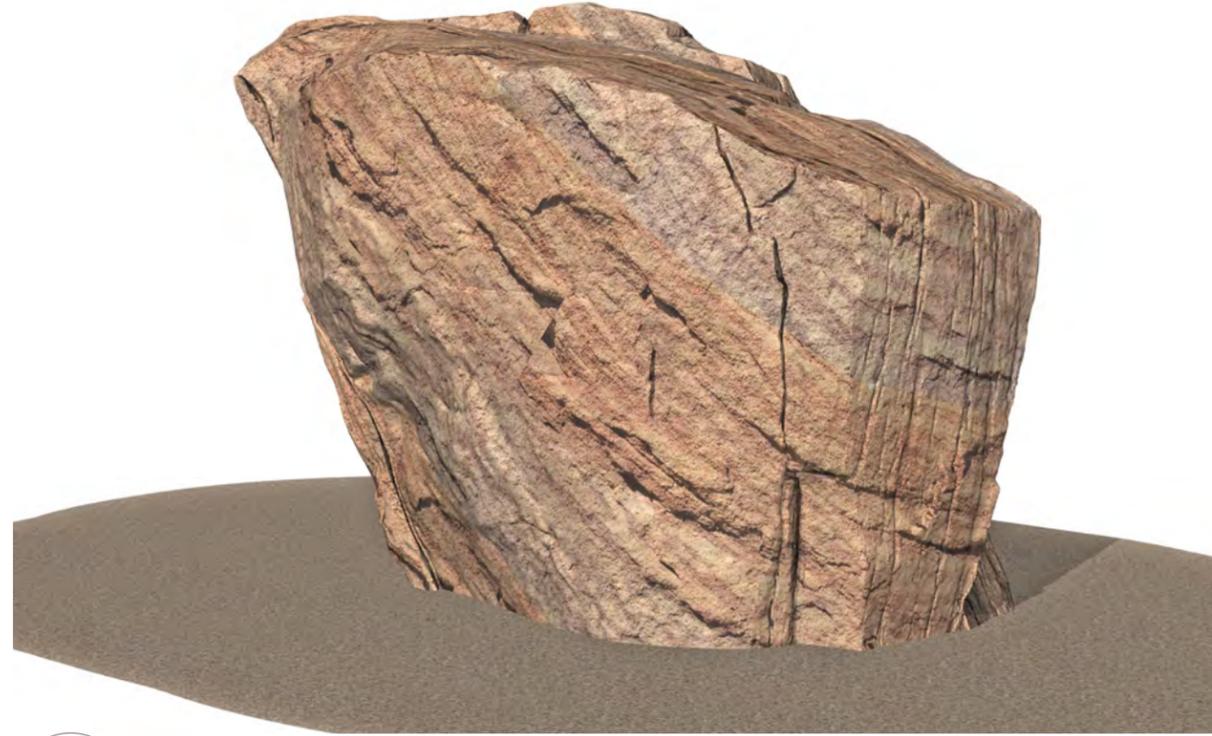

4 Apex Boulder_PB015 (Sandstone)

Apex Boulder
PB015
Age Group: 5-12

100% CONSTRUCTION DRAWINGS



All IDS projects are designed to meet or exceed ASTM 1487. Please consult ASTM 1487 for required hazard warning and signage specifications. Not all equipment may be appropriate for all children. Supervision is required. ASTM compliant safety surfacing is required under and around all play equipment. The Americans with Disabilities Act (ADA) may require your play area to be accessible, please consult with an ADA professional to ensure compliance.

Date	11/14/2025
Sheet #	A.01.1
Drawing Title	Layout
Approved By / Date:	