



IDS SCULPTURE


PLAY. CLIMB. EXPLORE.

Balance Mounds

LF015

Age Group: 2-5

100% CONSTRUCTION DRAWINGS

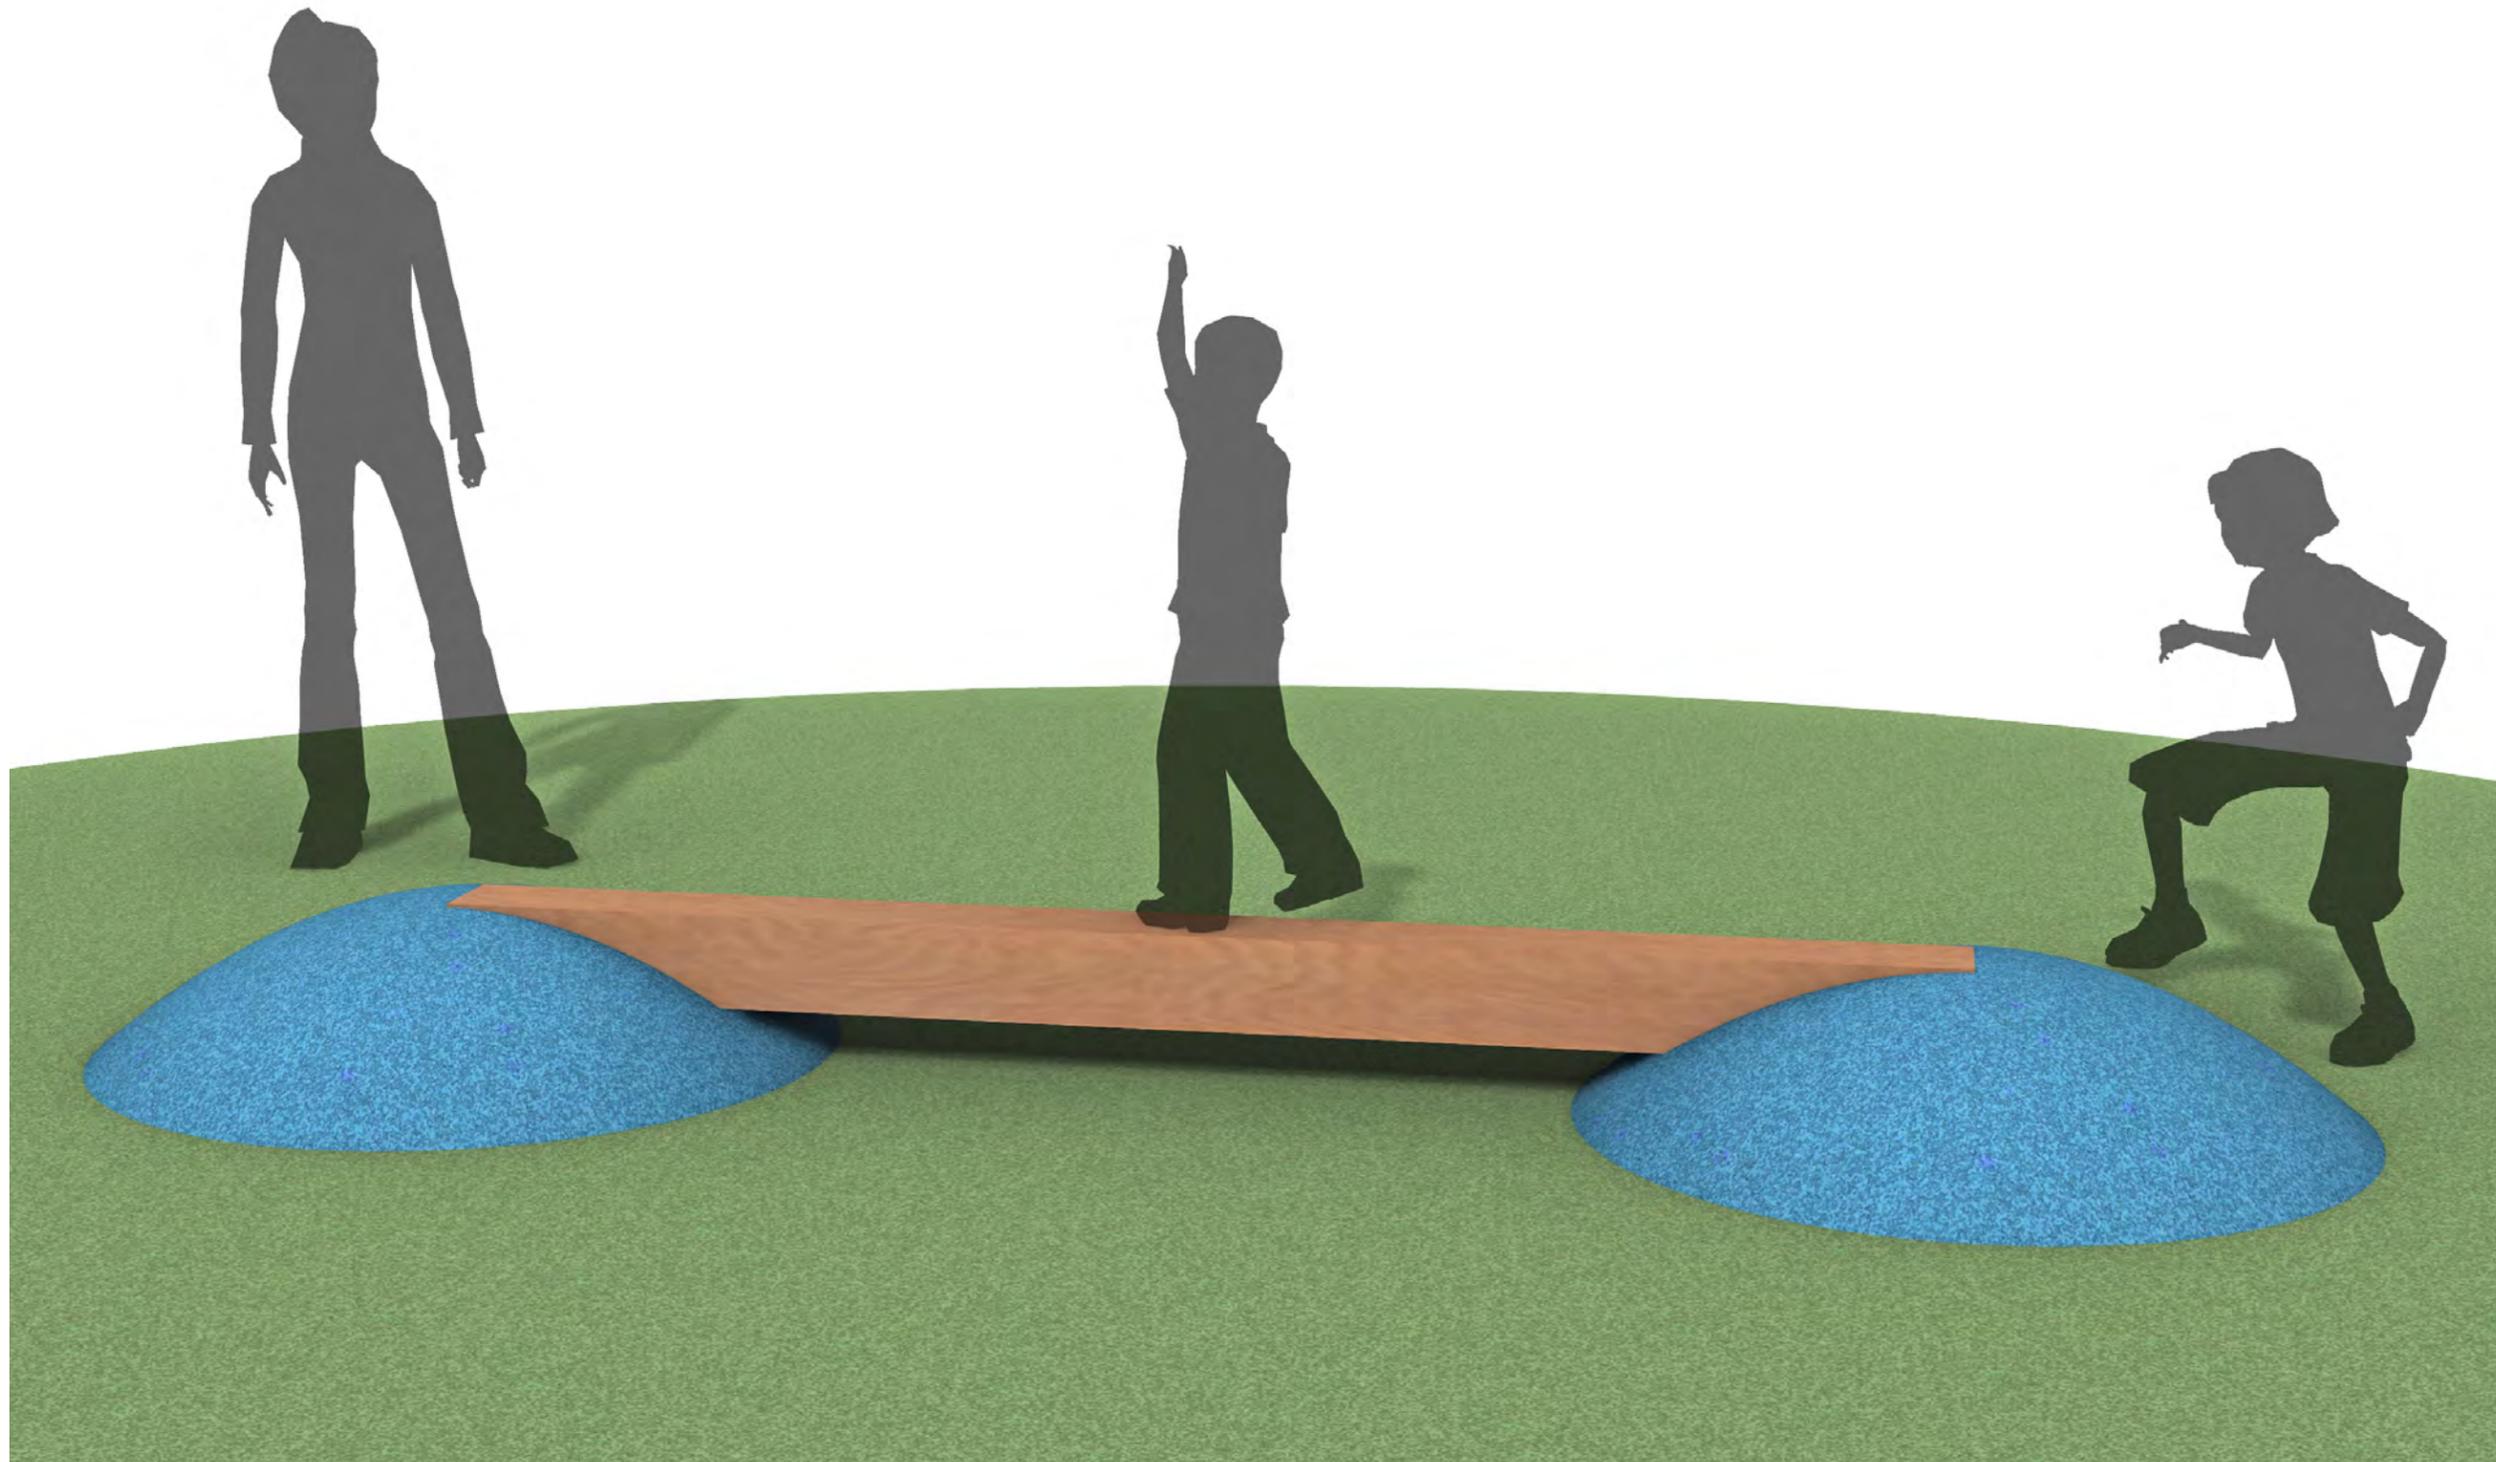

All IDS projects are designed to meet or exceed ASTM 1487. Please consult ASTM 1487 for required hazard warning and signage specifications. Not all equipment may be appropriate for all children. Supervision is required. ASTM compliant safety surfacing is required under and around all play equipment. The Americans with Disabilities Act (ADA) may require your play area to be accessible, please consult with an ADA professional to ensure compliance.

Date 12/1/2025

Sheet # A.01.1

Drawing Title Perspective

Approved By / Date:





IDS SCULPTURE

PLAY. CLIMB. EXPLORE.

Balance Mounds

LF015

Age Group: 2-5

100% CONSTRUCTION DRAWINGS

All IDS projects are designed to meet or exceed ASTM 1487. Please consult ASTM 1487 for required hazard warning and signage specifications. Not all equipment may be appropriate for all children. Supervision is required. ASTM compliant safety surfacing is required under and around all play equipment. The Americans with Disabilities Act (ADA) may require your play area to be accessible, please consult with an ADA professional to ensure compliance.


Date 12/1/2025

Sheet # A.01.2

Drawing Title Plan

Approved By / Date:

591 South Boulevard Street
Gunnison, Colorado 81230
hello@idsculpture.com

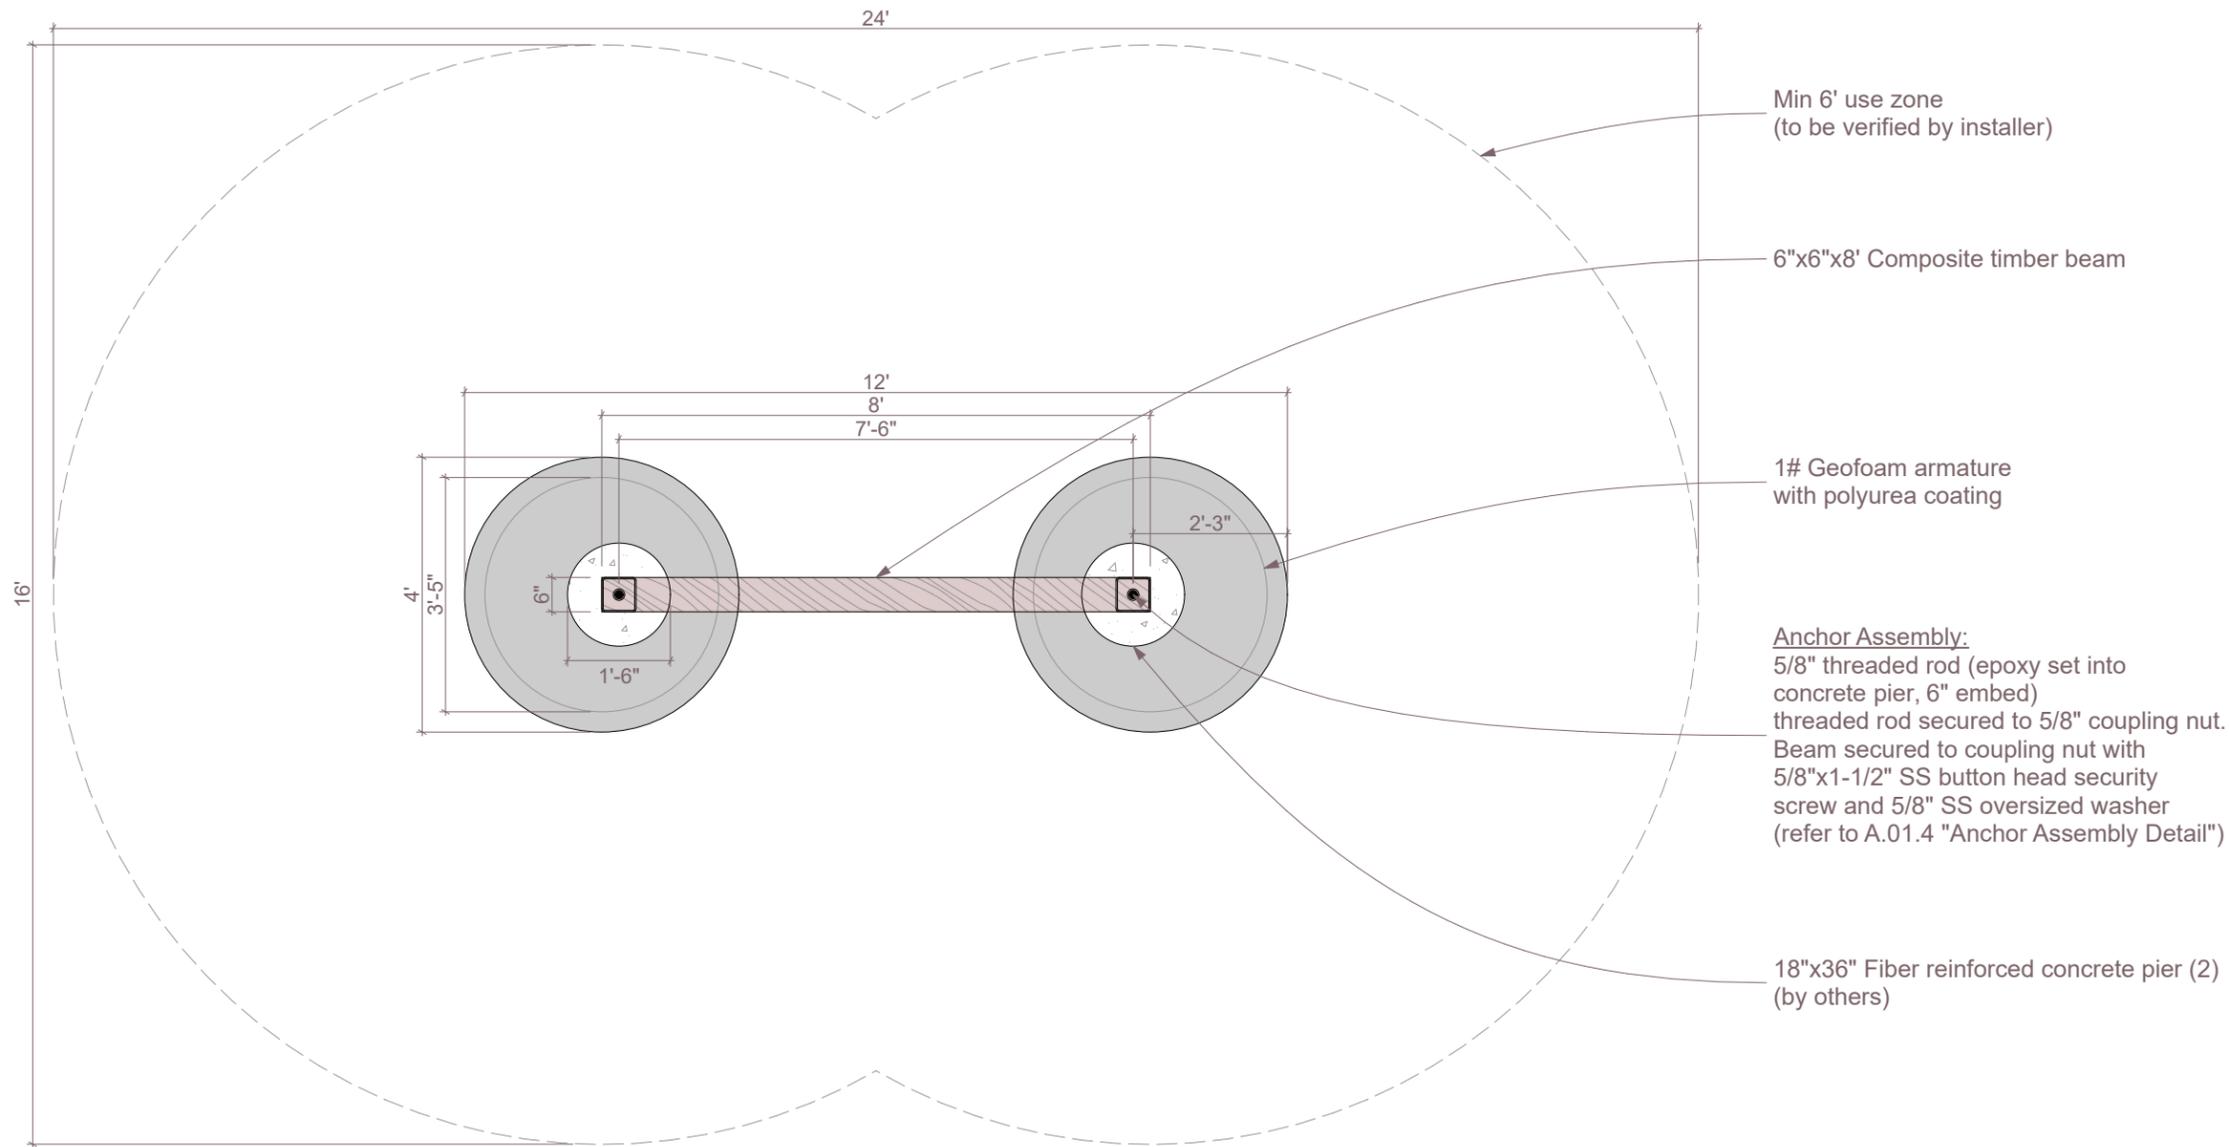

Min 6' use zone
(to be verified by installer)

6"x6"x8' Composite timber beam

1# Geofoam armature
with polyurea coating

Anchor Assembly:
5/8" threaded rod (epoxy set into
concrete pier, 6" embed)
threaded rod secured to 5/8" coupling nut.
Beam secured to coupling nut with
5/8"x1-1/2" SS button head security
screw and 5/8" SS oversized washer
(refer to A.01.4 "Anchor Assembly Detail")

18"x36" Fiber reinforced concrete pier (2)
(by others)





IDS SCULPTURE


PLAY. CLIMB. EXPLORE.

Balance Mounds

LF015

Age Group: 2-5

100% CONSTRUCTION DRAWINGS

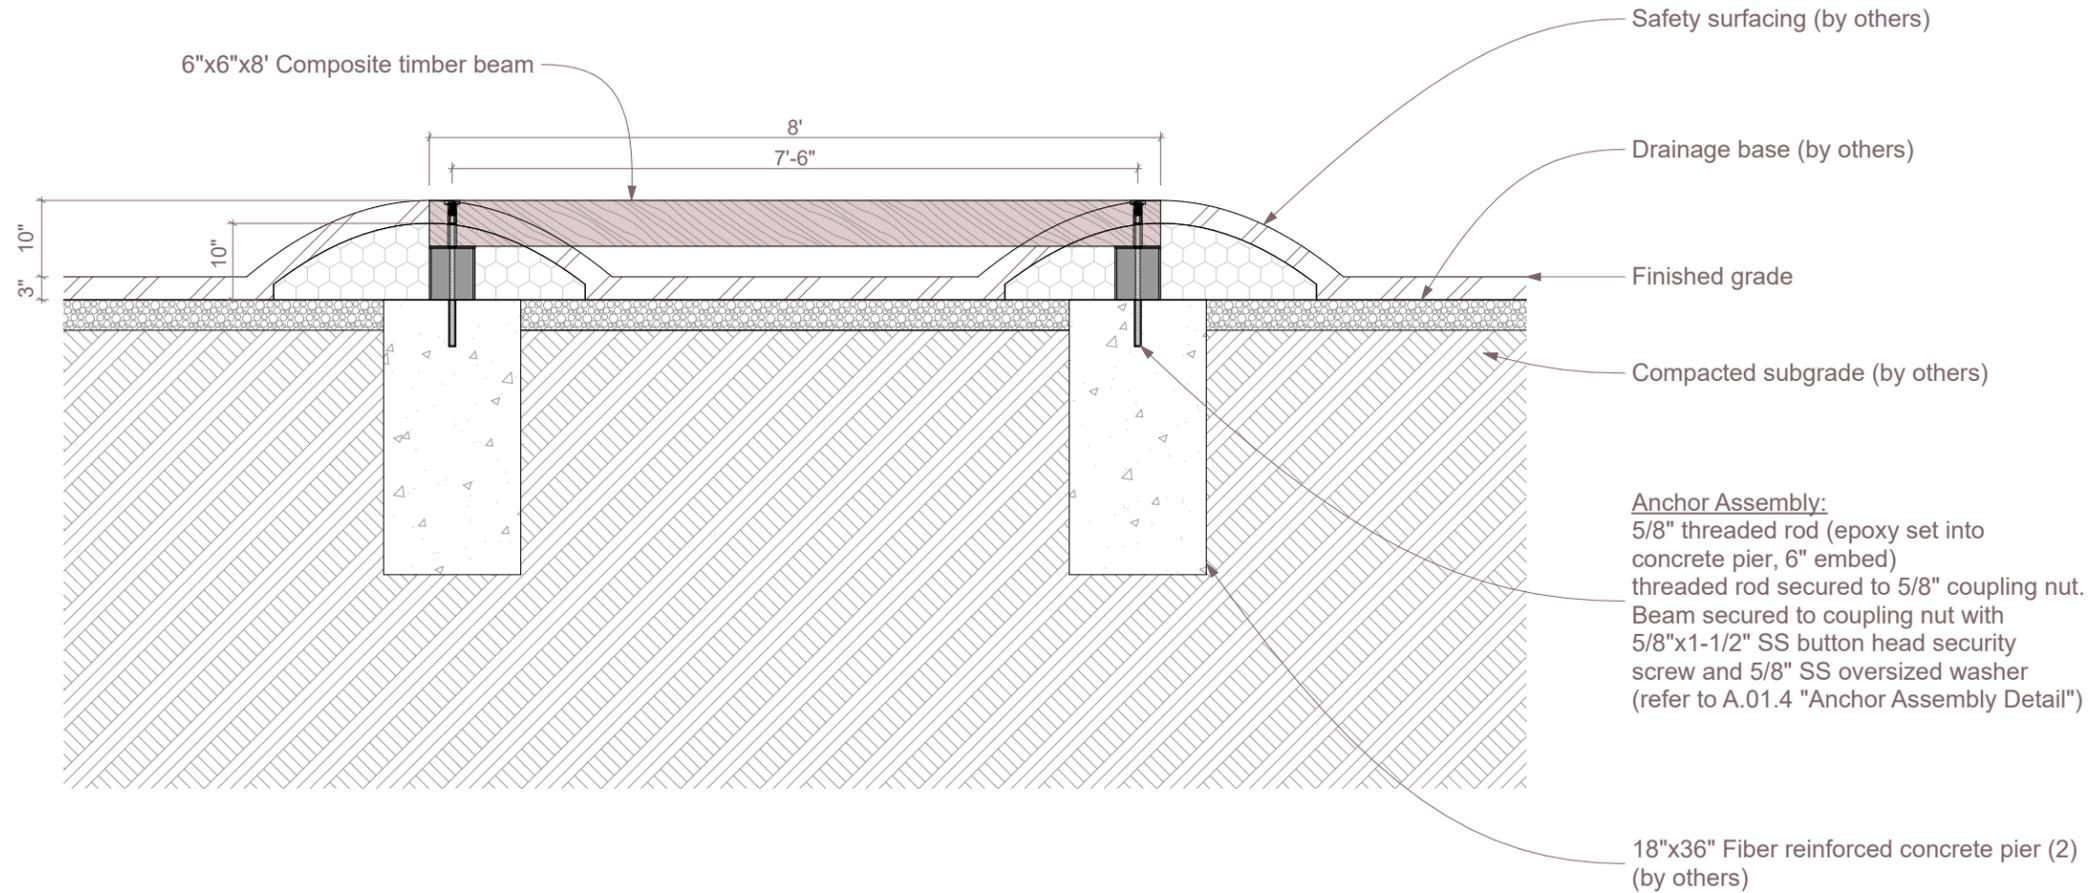

All IDS projects are designed to meet or exceed ASTM 1487. Please consult ASTM 1487 for required hazard warning and signage specifications. Not all equipment may be appropriate for all children. Supervision is required. ASTM compliant safety surfacing is required under and around all play equipment. The Americans with Disabilities Act (ADA) may require your play area to be accessible, please consult with an ADA professional to ensure compliance.

Date 12/1/2025

Sheet # A.01.3

Drawing Title
Section

Approved By / Date:

1

Section
SCALE: 1/2" = 1'-0"



591 South Boulevard Street
Gunnison, Colorado 81230
hello@idsculpture.com





IDS SCULPTURE

PLAY. CLIMB. EXPLORE.

Balance Mounds

LF015

Age Group: 2-5

100% CONSTRUCTION DRAWINGS

All IDS projects are designed to meet or exceed ASTM 1487. Please consult ASTM 1487 for required hazard warning and signage specifications. Not all equipment may be appropriate for all children. Supervision is required. ASTM compliant safety surfacing is required under and around all play equipment. The Americans with Disabilities Act (ADA) may require your play area to be accessible, please consult with an ADA professional to ensure compliance.


Date 12/1/2025

Sheet # A.01.4

Drawing Title
Anchor Assembly Detail

Approved By / Date:

591 South Boulevard Street
Gunnison, Colorado 81230
hello@idsculpture.com

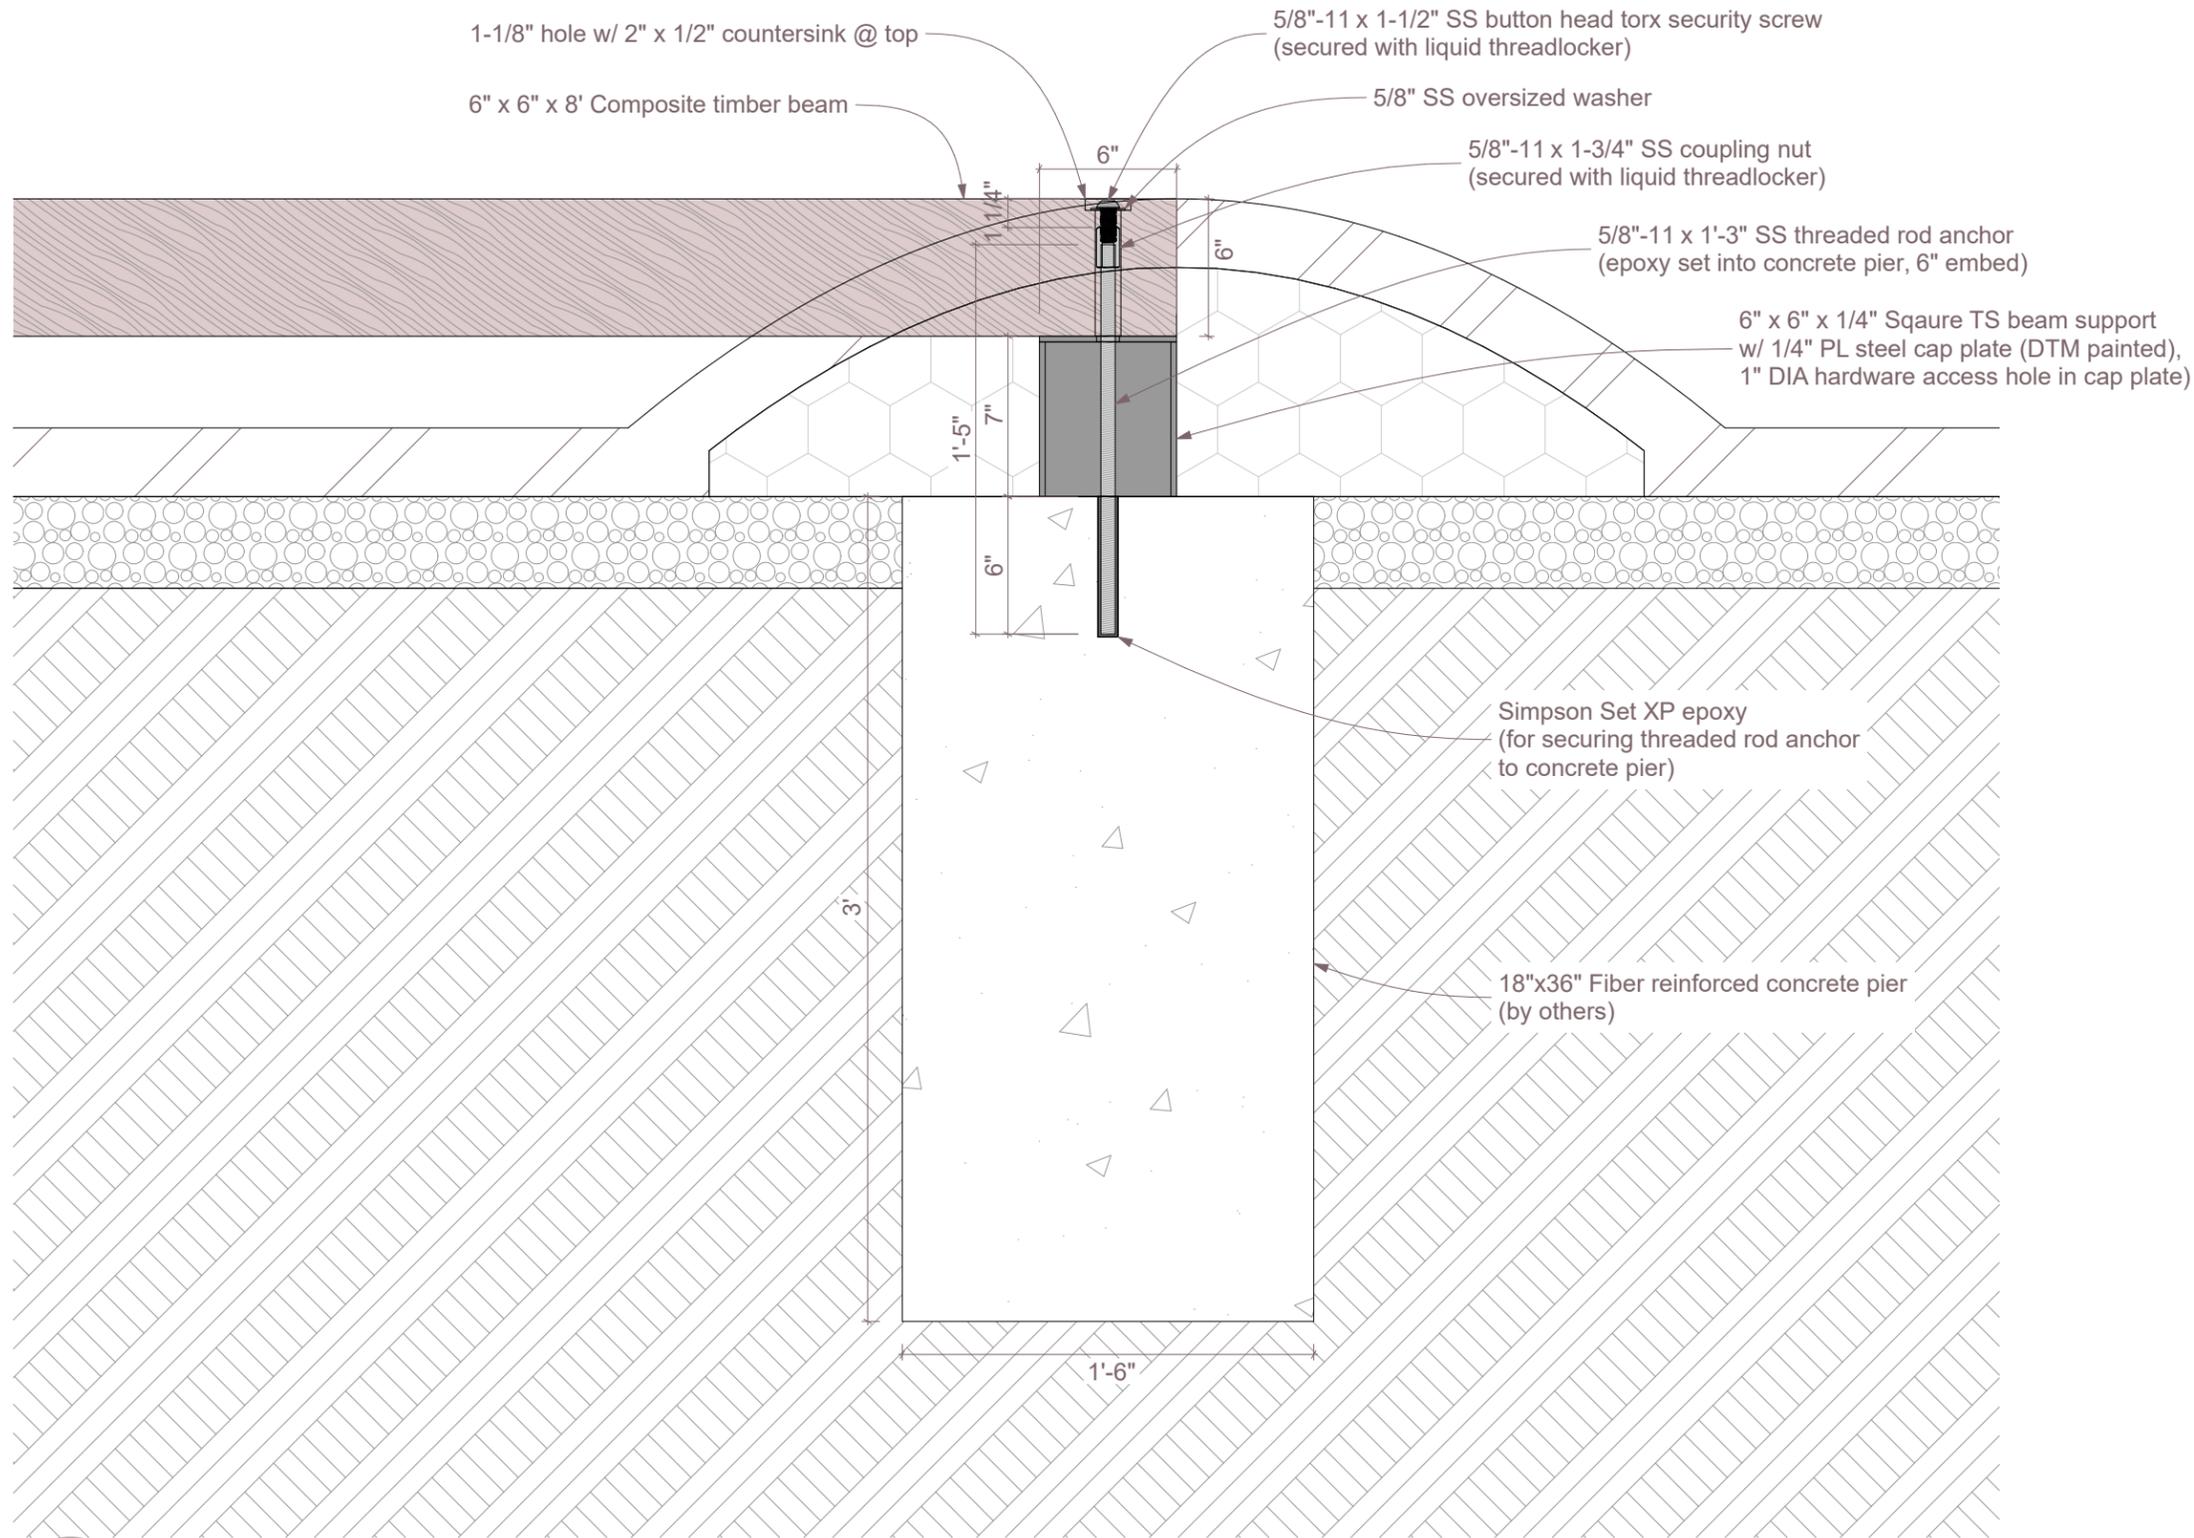

1

Section
SCALE: 1 1/2" = 1'-0"

