



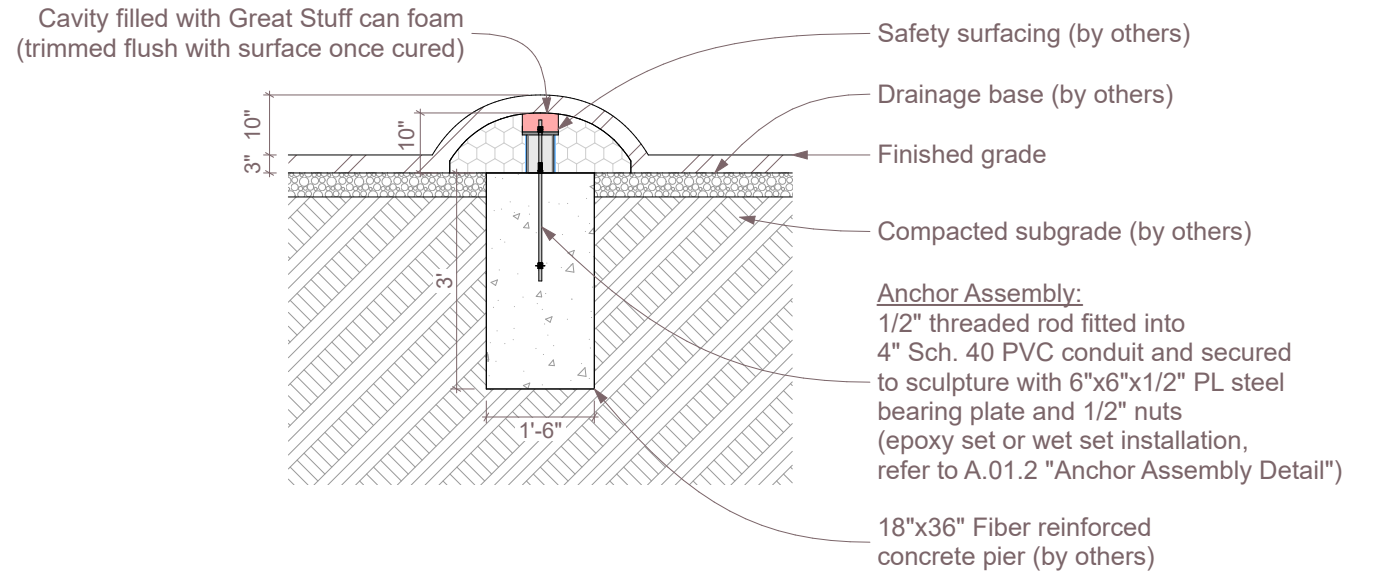


1

Section
 SCALE: 3/8" = 1'-0"

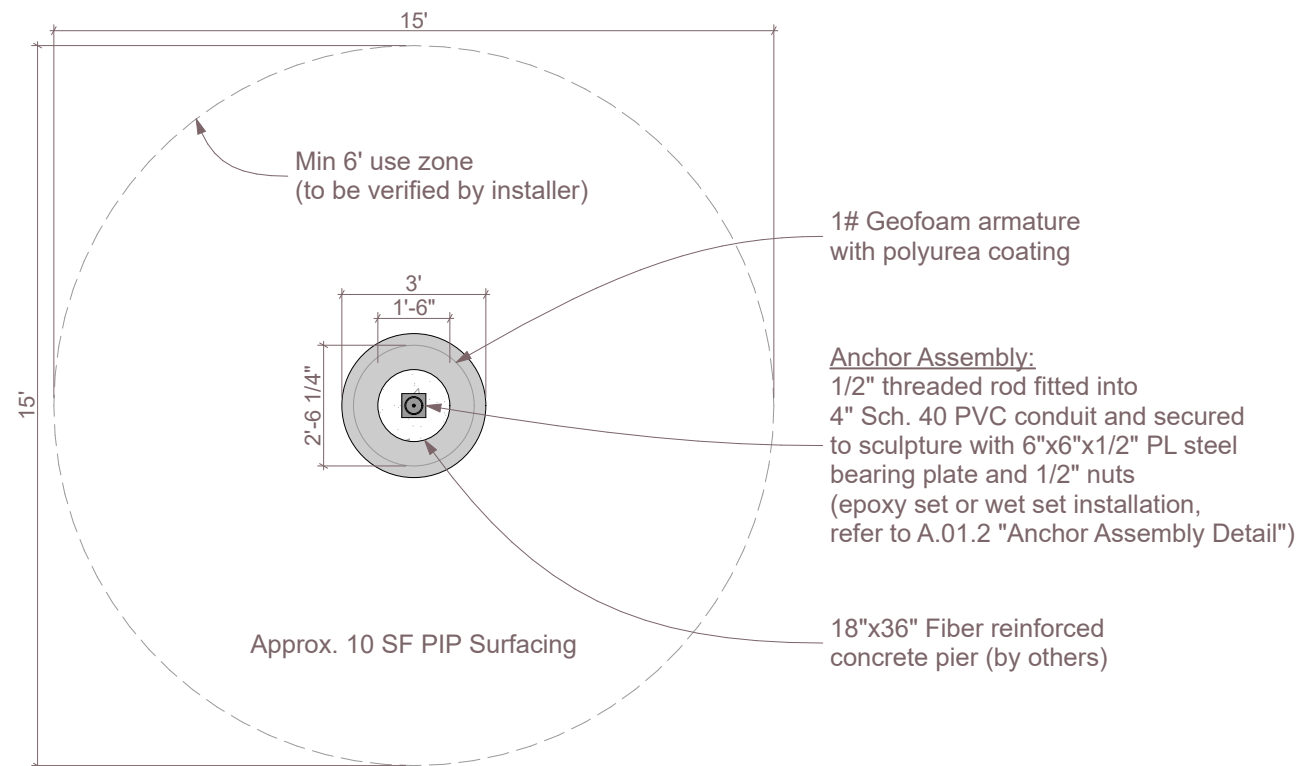

2

Plan
 SCALE: 1/4" = 1'-0"

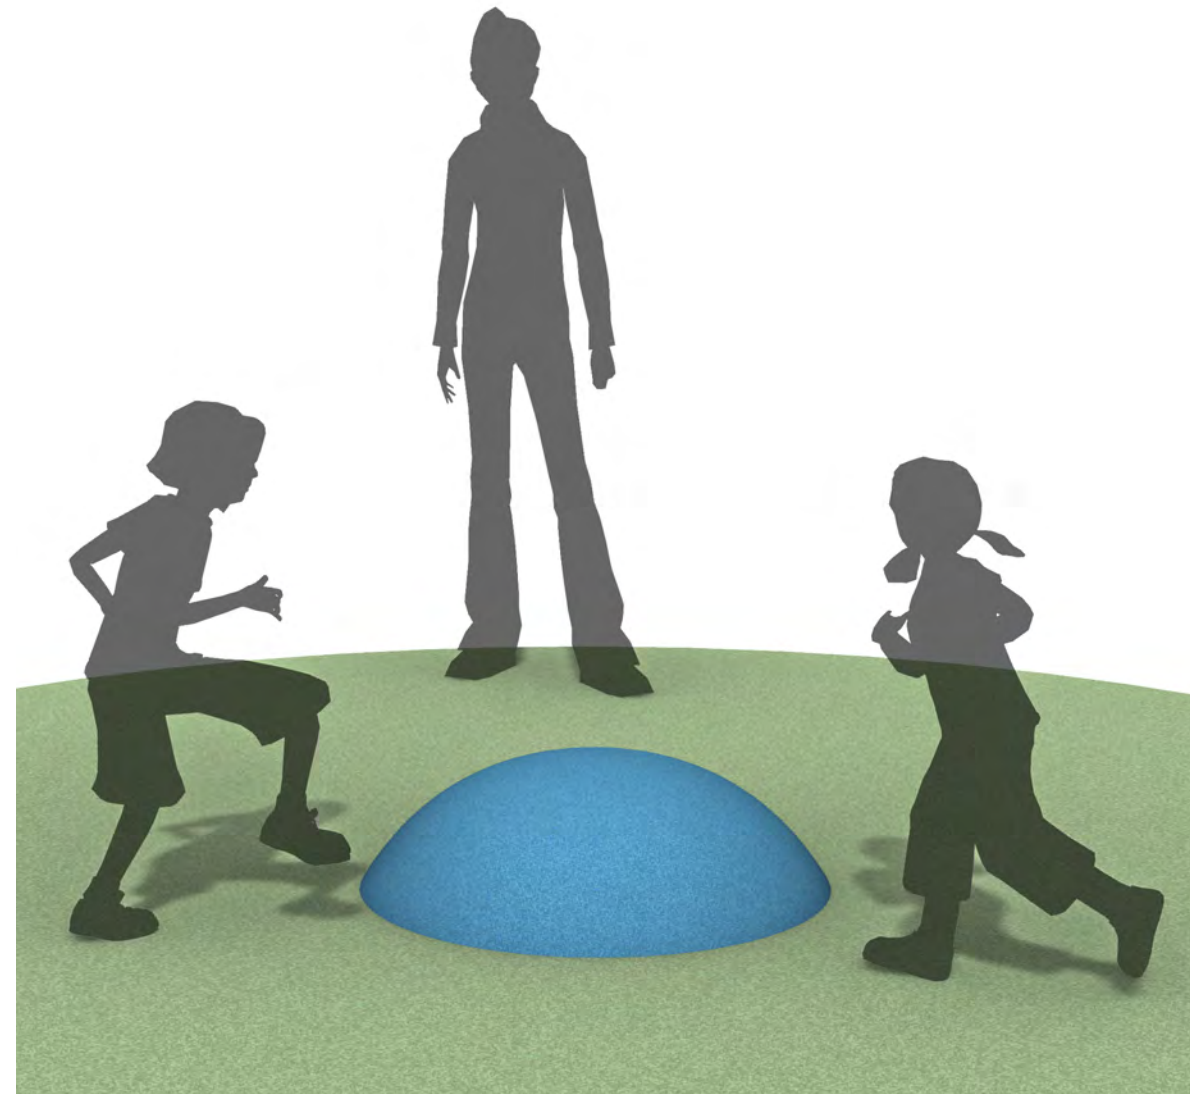

3

Dome Mound 3ft_LF018

Dome Mound

3ft
 LF018

Age Group: 2-5

100% CONSTRUCTION DRAWINGS

All IDS projects are designed to meet or exceed ASTM 1487. Please consult ASTM 1487 for required hazard warning and signage specifications. Not all equipment may be appropriate for all children. Supervision is required. ASTM compliant safety surfacing is required under and around all play equipment. The Americans with Disabilities Act (ADA) may require your play area to be accessible, please consult with an ADA professional to ensure compliance.

Date 12/4/2025

Sheet # A.01.1

Drawing Title
 Layout

Approved By / Date:



Dome Mound
3ft
LF018

Age Group: 2-5

100% CONSTRUCTION DRAWINGS

All IDS projects are designed to meet or exceed ASTM 1487. Please consult ASTM 1487 for required hazard warning and signage specifications. Not all equipment may be appropriate for all children. Supervision is required. ASTM compliant safety surfacing is required under and around all play equipment. The Americans with Disabilities Act (ADA) may require your play area to be accessible, please consult with an ADA professional to ensure compliance.

Date	12/4/2025
Sheet #	A.01.2
Drawing Title	Anchor Assembly Detail
Approved By / Date:	

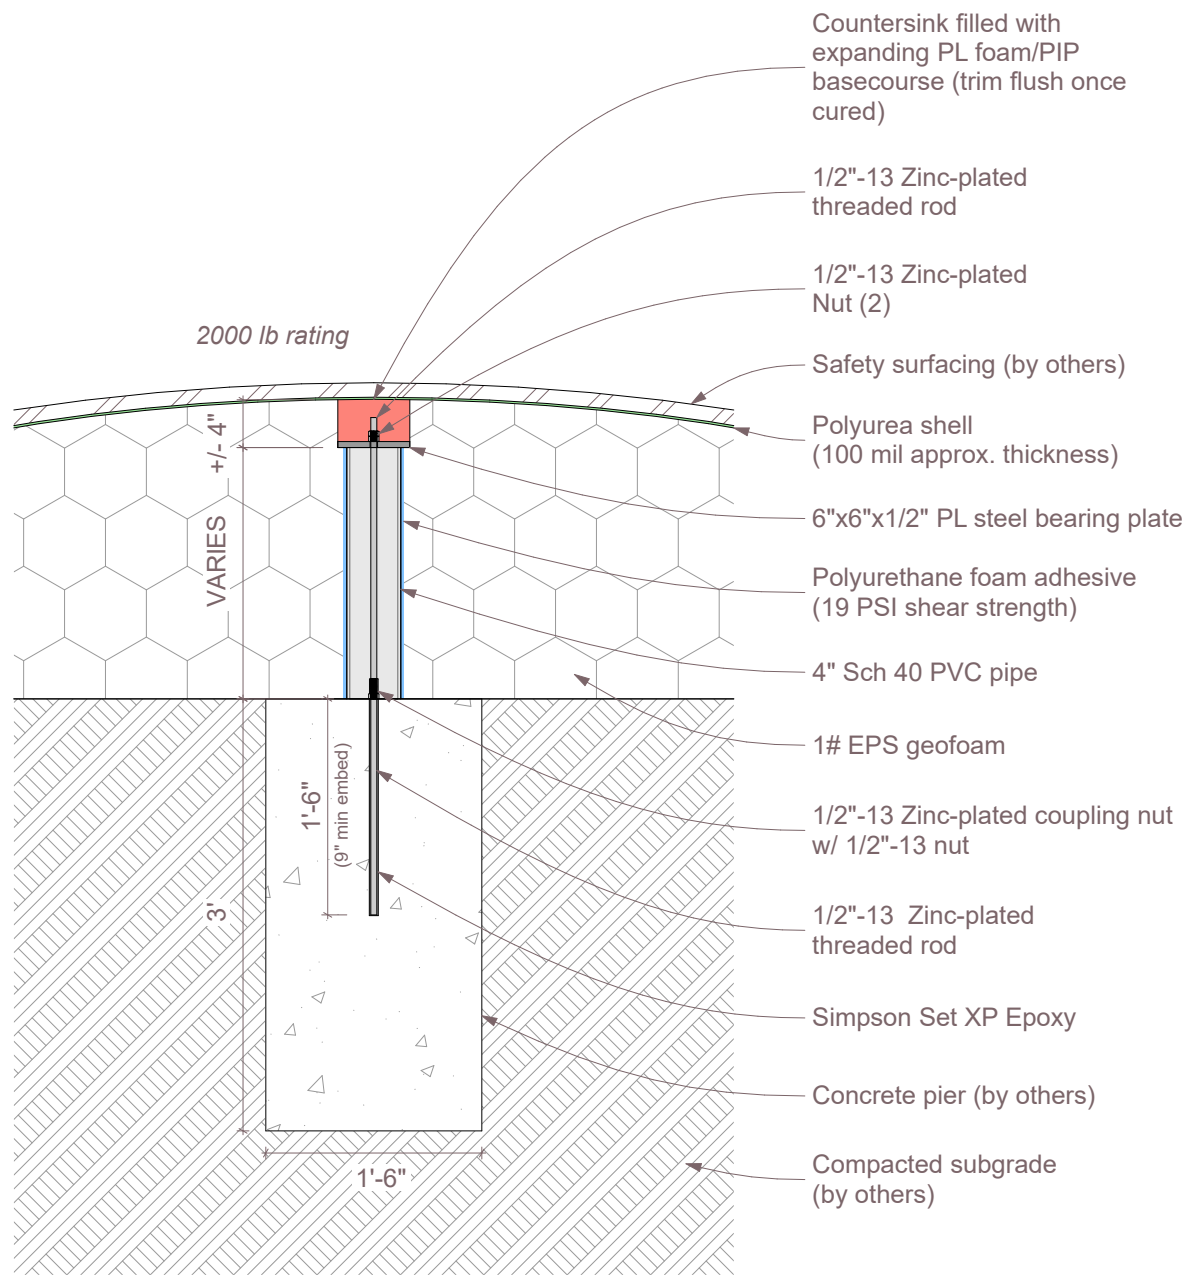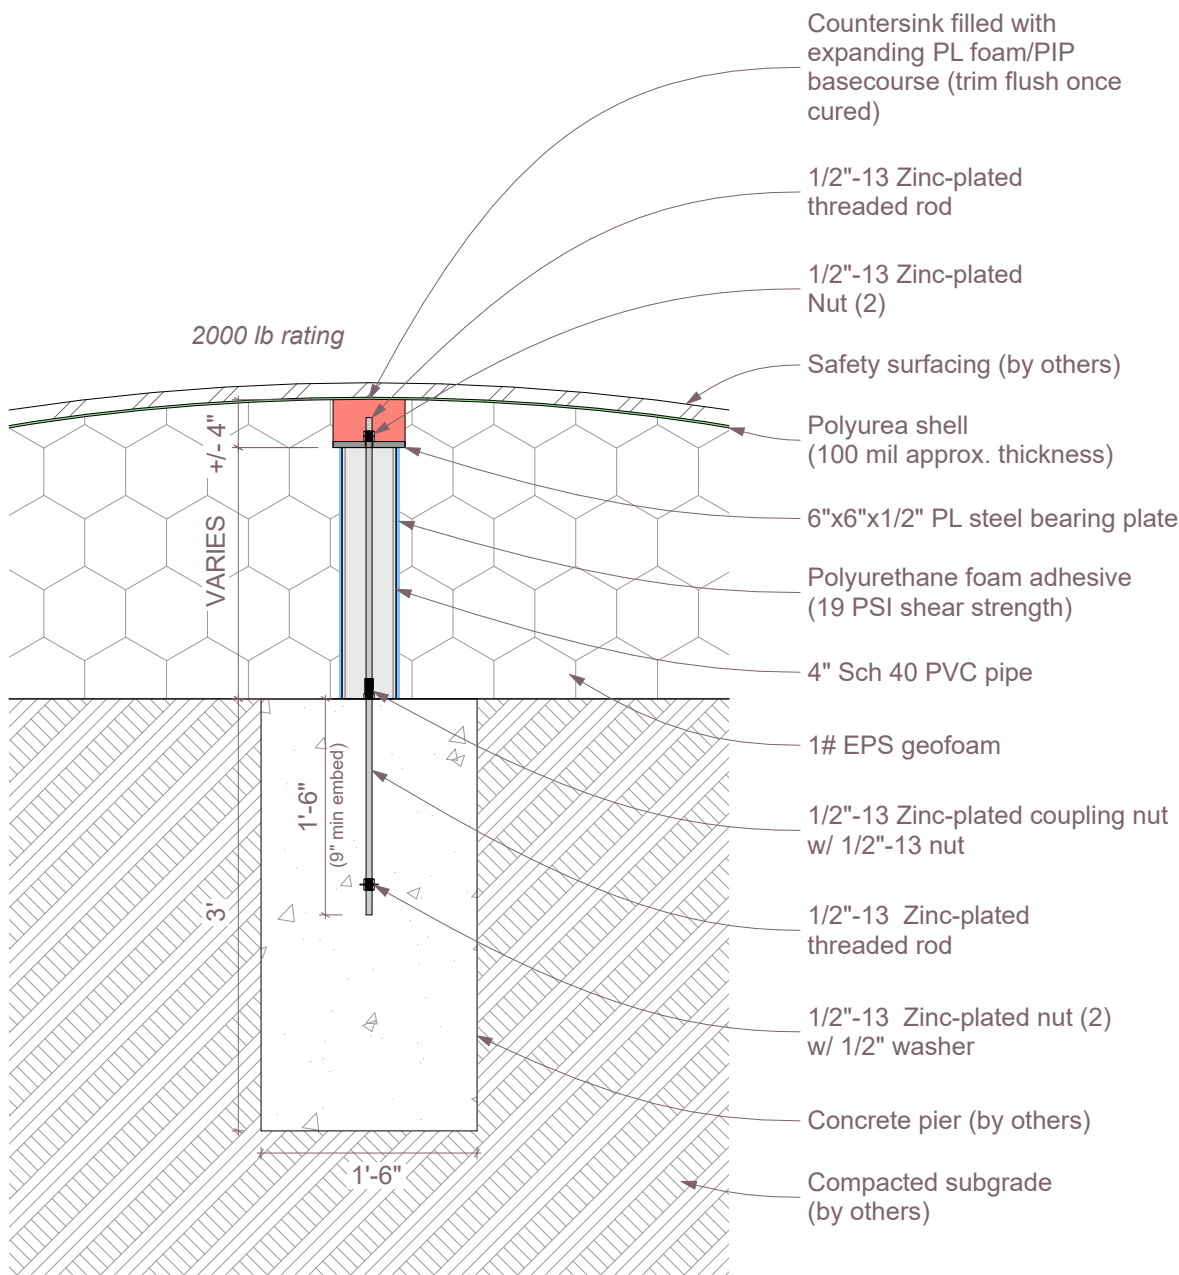

1 "Wet Set" Anchor Assembly - Detail
SCALE: 3/4" = 1'-0"



2 "Epoxy Set" Anchor Assembly - Detail
SCALE: 3/4" = 1'-0"

