




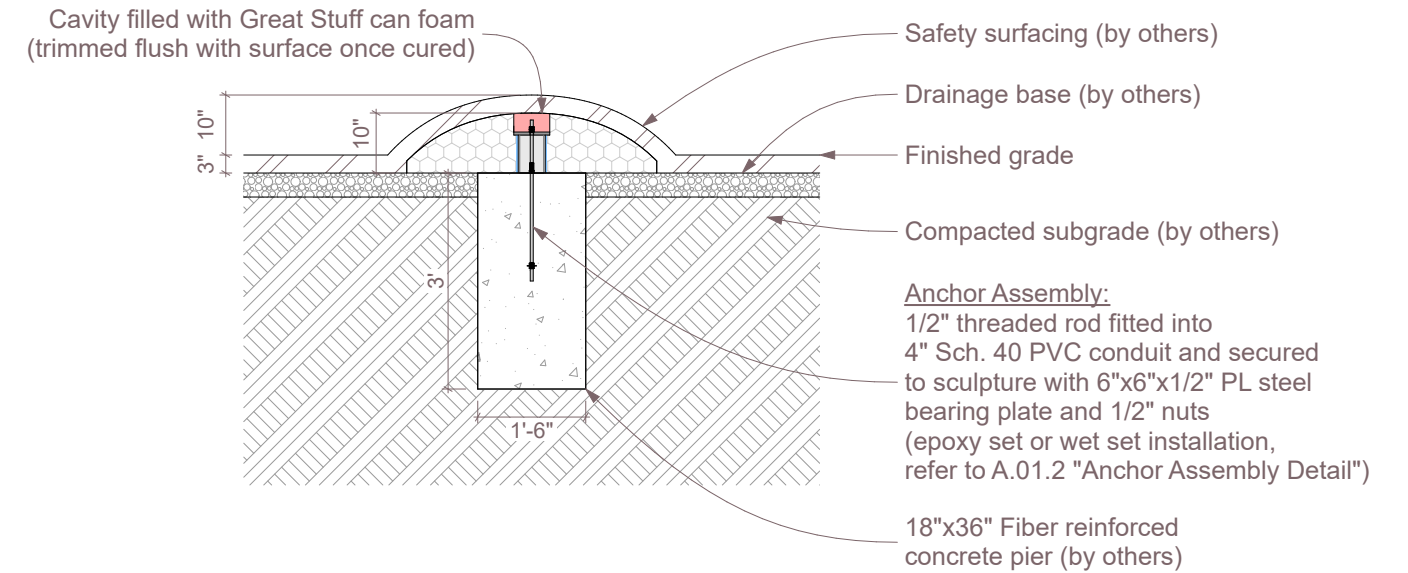

1 Section
SCALE: 3/8" = 1'-0"

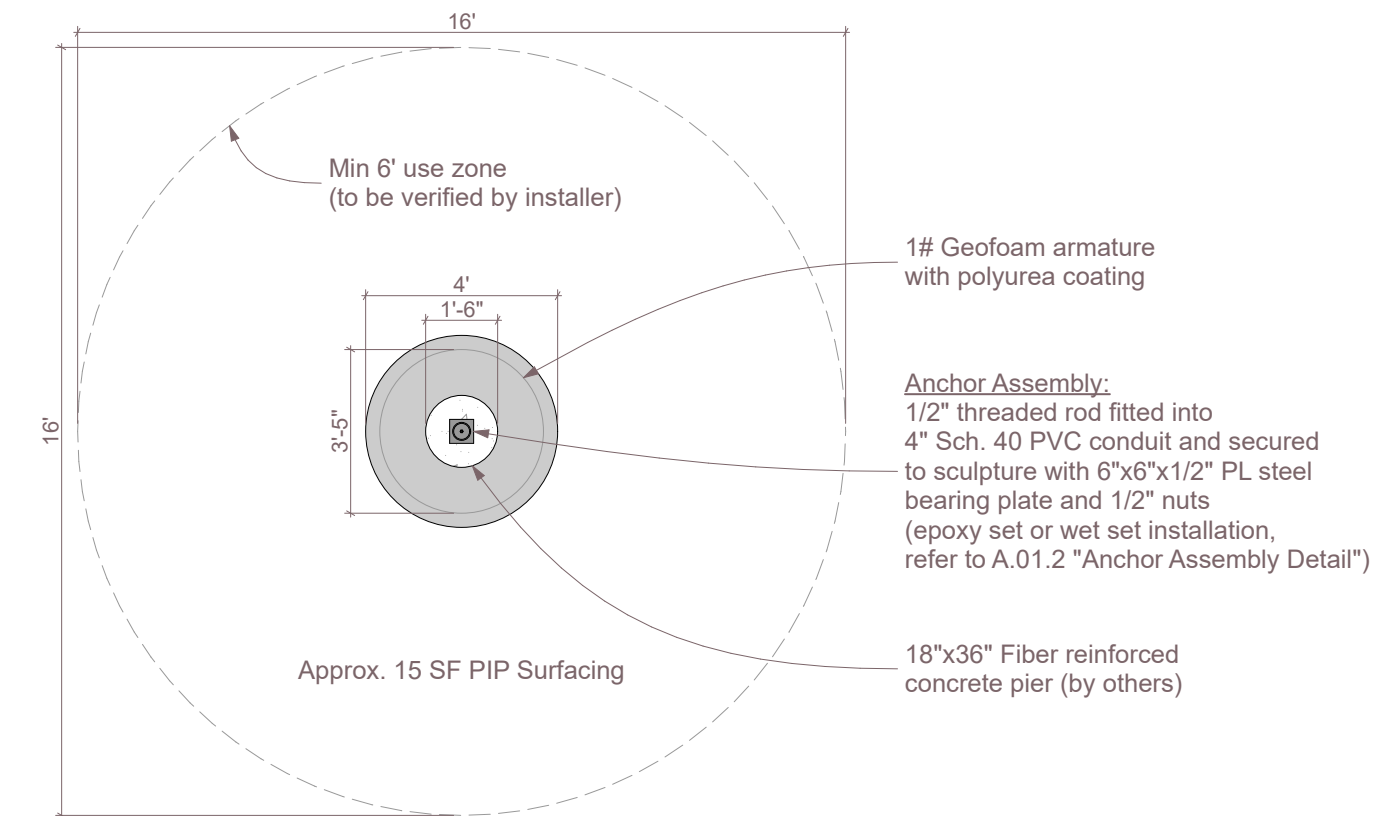

2 Plan
SCALE: 1/4" = 1'-0"

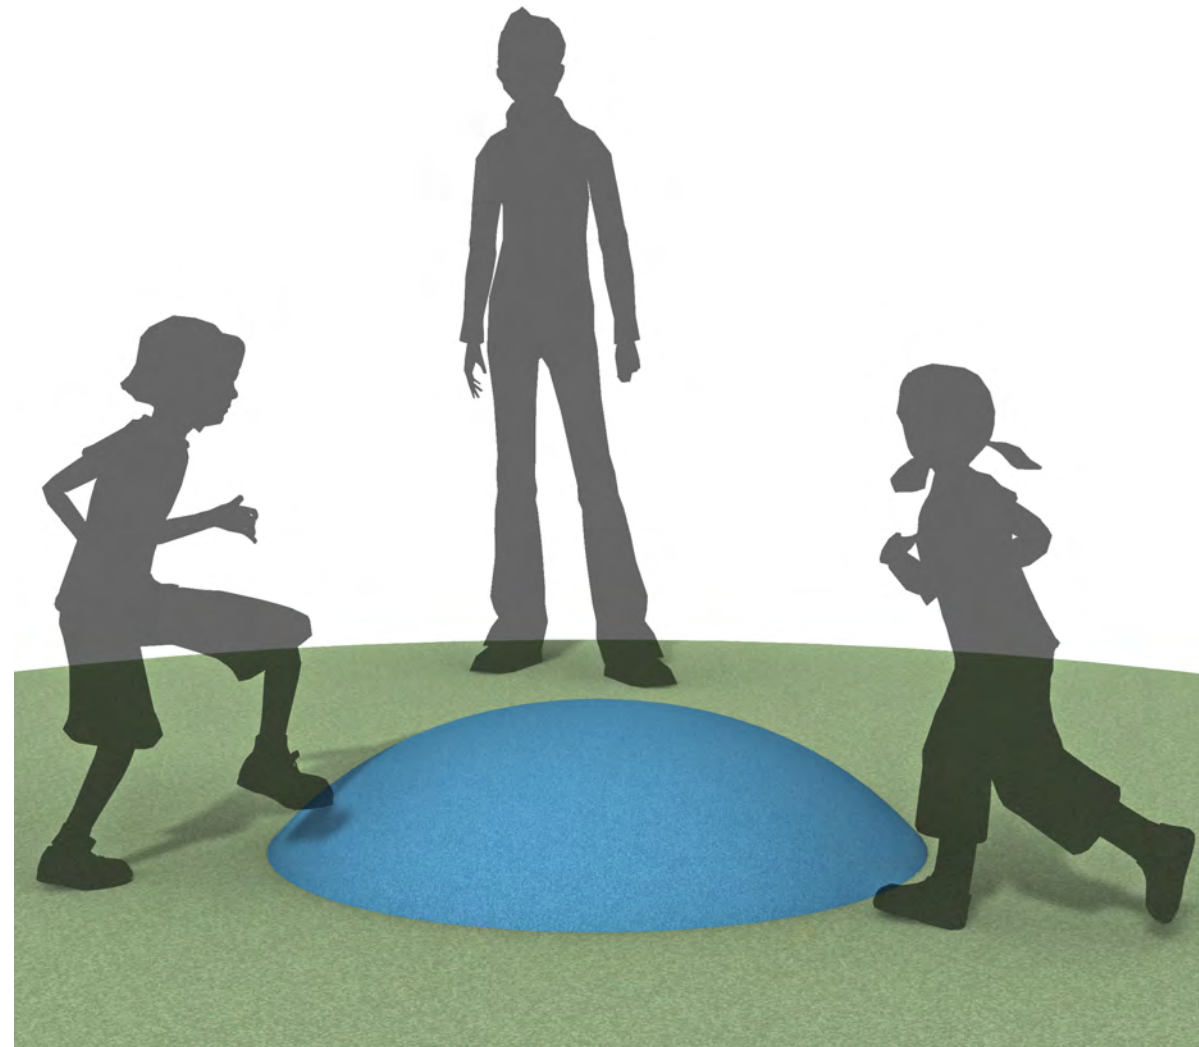

3 Dome Mound 4ft_LF017

Dome Mound 4ft LF017

Age Group: 2-5

100% CONSTRUCTION DRAWINGS

All IDS projects are designed to meet or exceed ASTM 1487. Please consult ASTM 1487 for required hazard warning and signage specifications. Not all equipment may be appropriate for all children. Supervision is required. ASTM compliant safety surfacing is required under and around all play equipment. The Americans with Disabilities Act (ADA) may require your play area to be accessible, please consult with an ADA professional to ensure compliance.

Date 12/4/2025

Sheet # A.01.1

Drawing Title
Layout



Approved By / Date:

Dome Mound
4ft
LF017

Age Group: 2-5
100% CONSTRUCTION DRAWINGS

All IDS projects are designed to meet or exceed ASTM 1487. Please consult ASTM 1487 for required hazard warning and signage specifications. Not all equipment may be appropriate for all children. Supervision is required. ASTM compliant safety surfacing is required under and around all play equipment. The Americans with Disabilities Act (ADA) may require your play area to be accessible, please consult with an ADA professional to ensure compliance.

Date	12/4/2025
Sheet #	A.01.2
Drawing Title	Anchor Assembly Detail
Approved By / Date:	

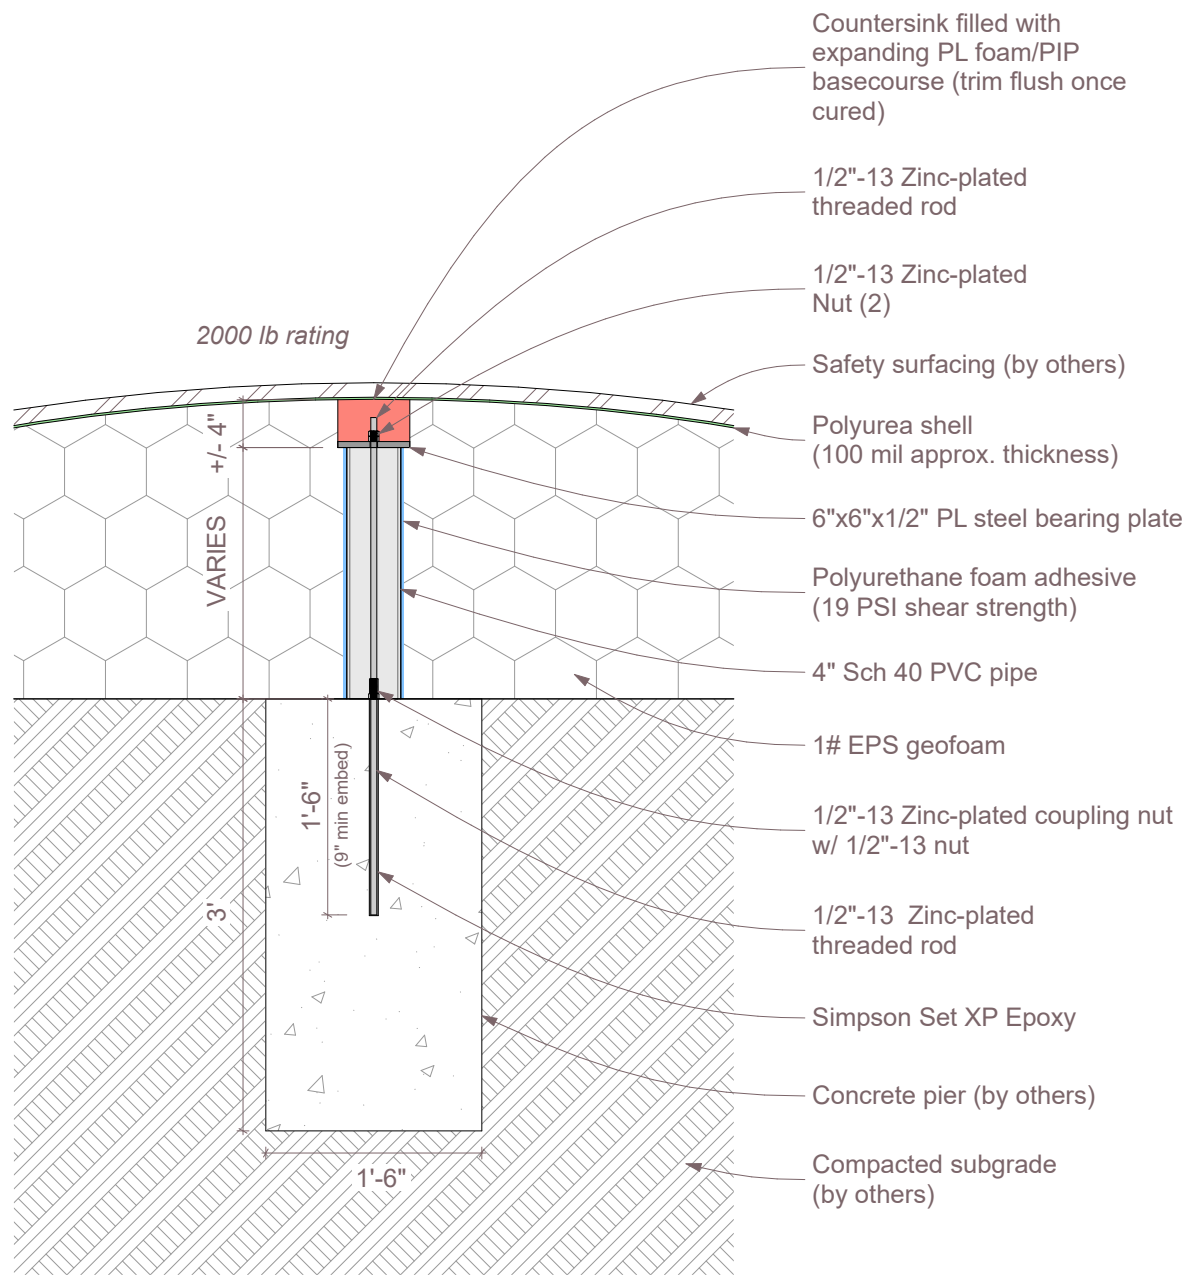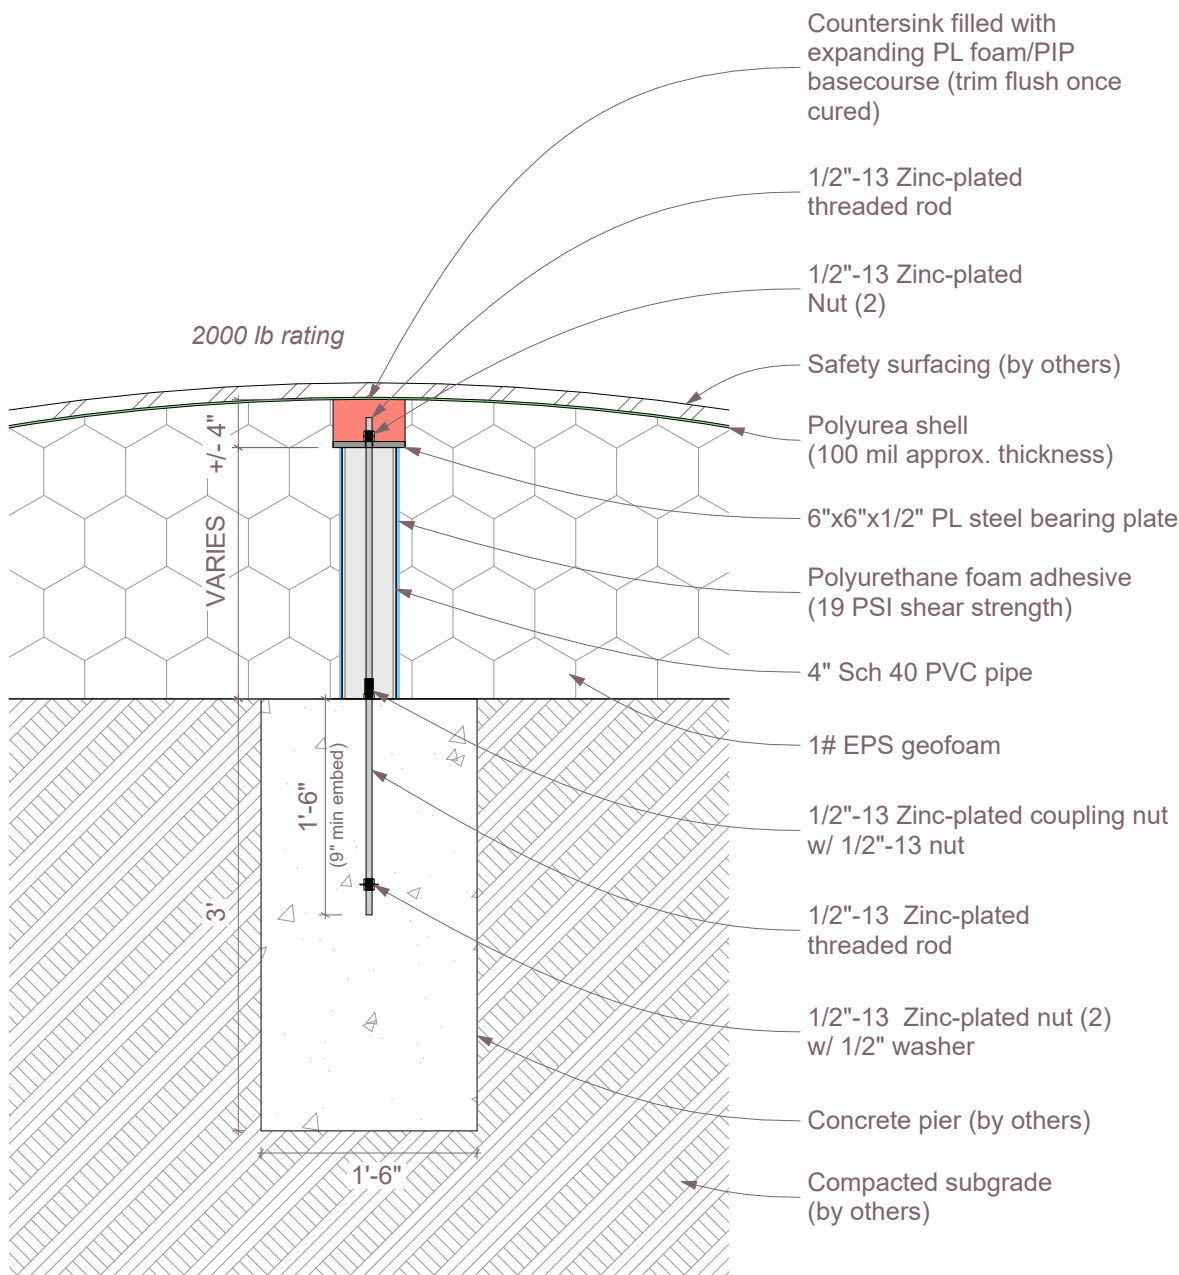

1

"Wet Set" Anchor Assembly - Detail
SCALE: 3/4" = 1'-0"



2

"Epoxy Set" Anchor Assembly - Detail
SCALE: 3/4" = 1'-0"

