



1

Section
 SCALE: 3/8" = 1'-0"

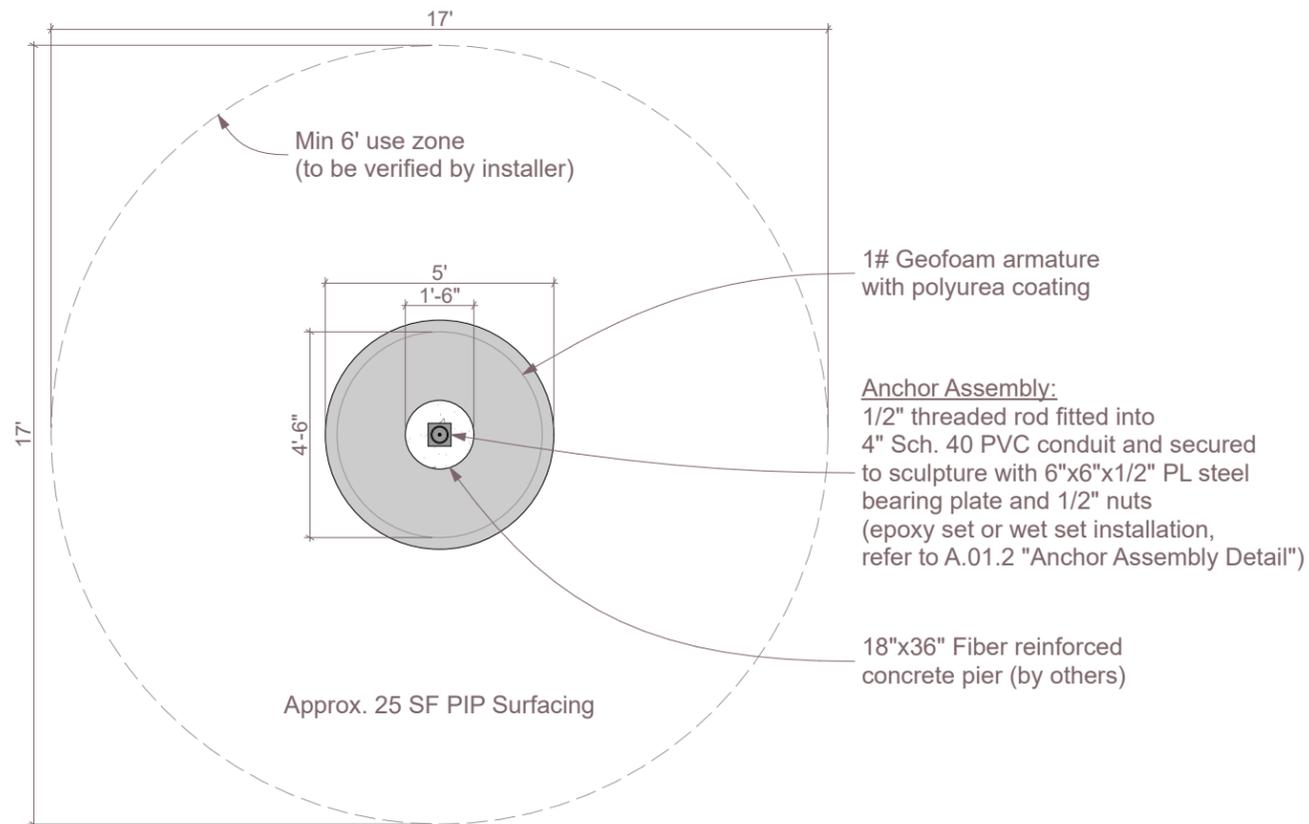

2

Plan
 SCALE: 1/4" = 1'-0"

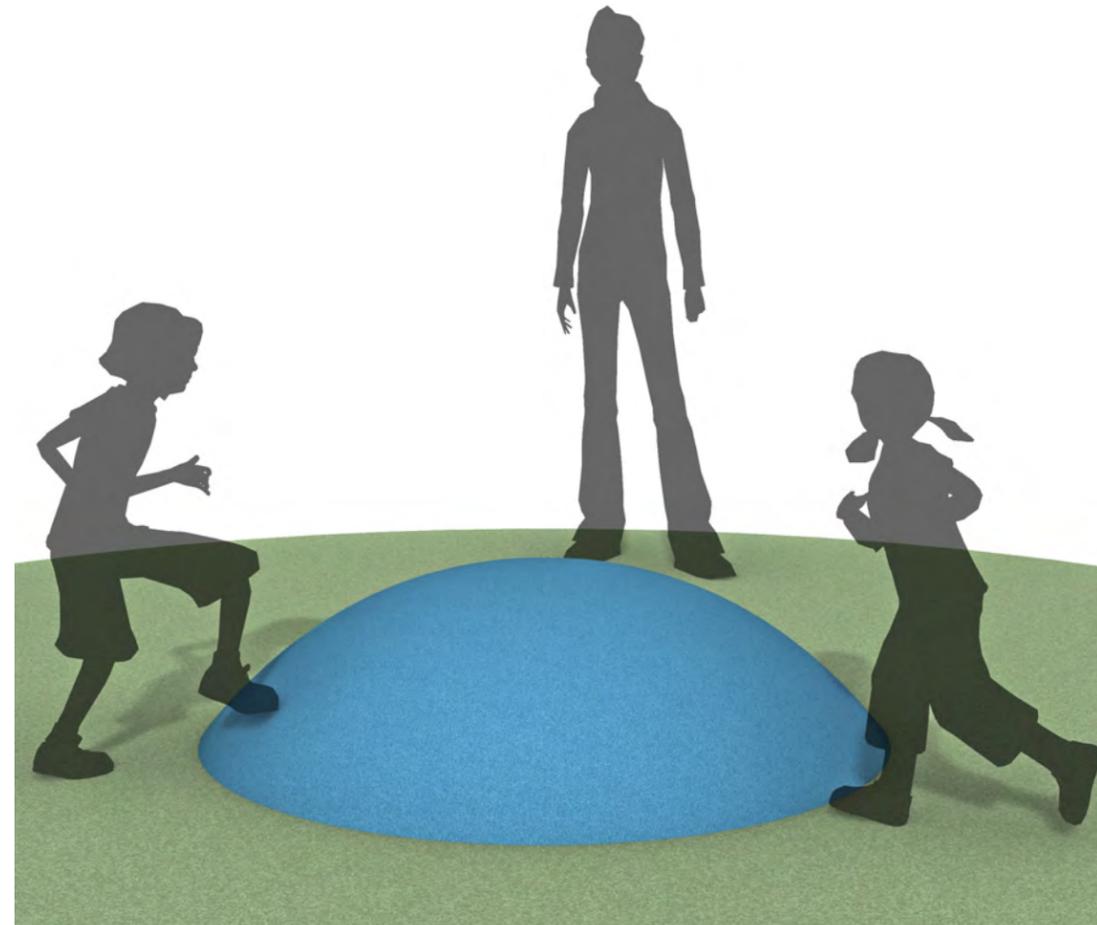

3

Dome Mound 5ft_LF019

Dome Mound
 5ft
 LF019

Age Group: 2-5

100% CONSTRUCTION DRAWINGS

All IDS projects are designed to meet or exceed ASTM 1487. Please consult ASTM 1487 for required hazard warning and signage specifications. Not all equipment may be appropriate for all children. Supervision is required. ASTM compliant safety surfacing is required under and around all play equipment. The Americans with Disabilities Act (ADA) may require your play area to be accessible, please consult with an ADA professional to ensure compliance.

Date 12/4/2025

Sheet # A.01.1

Drawing Title
 Layout

Approved By / Date:



IDS SCULPTURE

PLAY. CLIMB. EXPLORE.

Dome Mound

5ft

LF019

Age Group: 2-5

100% CONSTRUCTION DRAWINGS

All IDS projects are designed to meet or exceed ASTM 1487. Please consult ASTM 1487 for required hazard warning and signage specifications. Not all equipment may be appropriate for all children. Supervision is required. ASTM compliant safety surfacing is required under and around all play equipment. The Americans with Disabilities Act (ADA) may require your play area to be accessible, please consult with an ADA professional to ensure compliance.



Date 12/4/2025

Sheet # A.01.2

Drawing Title
Anchor Assembly Detail

Approved By / Date:

591 South Boulevard Street
Gunnison, Colorado 81230
hello@idsculpture.com

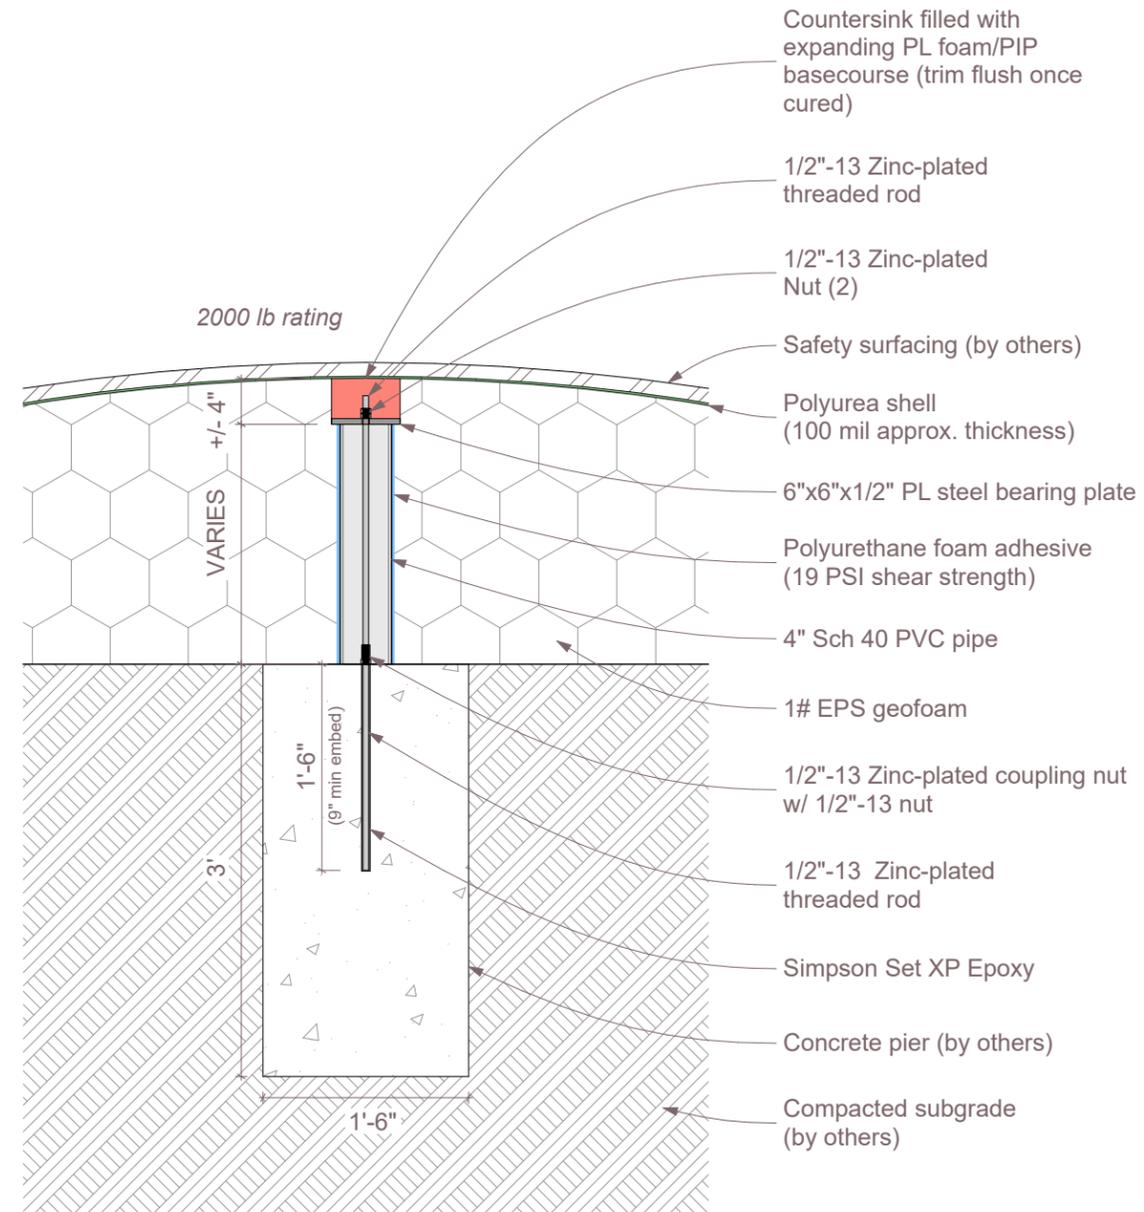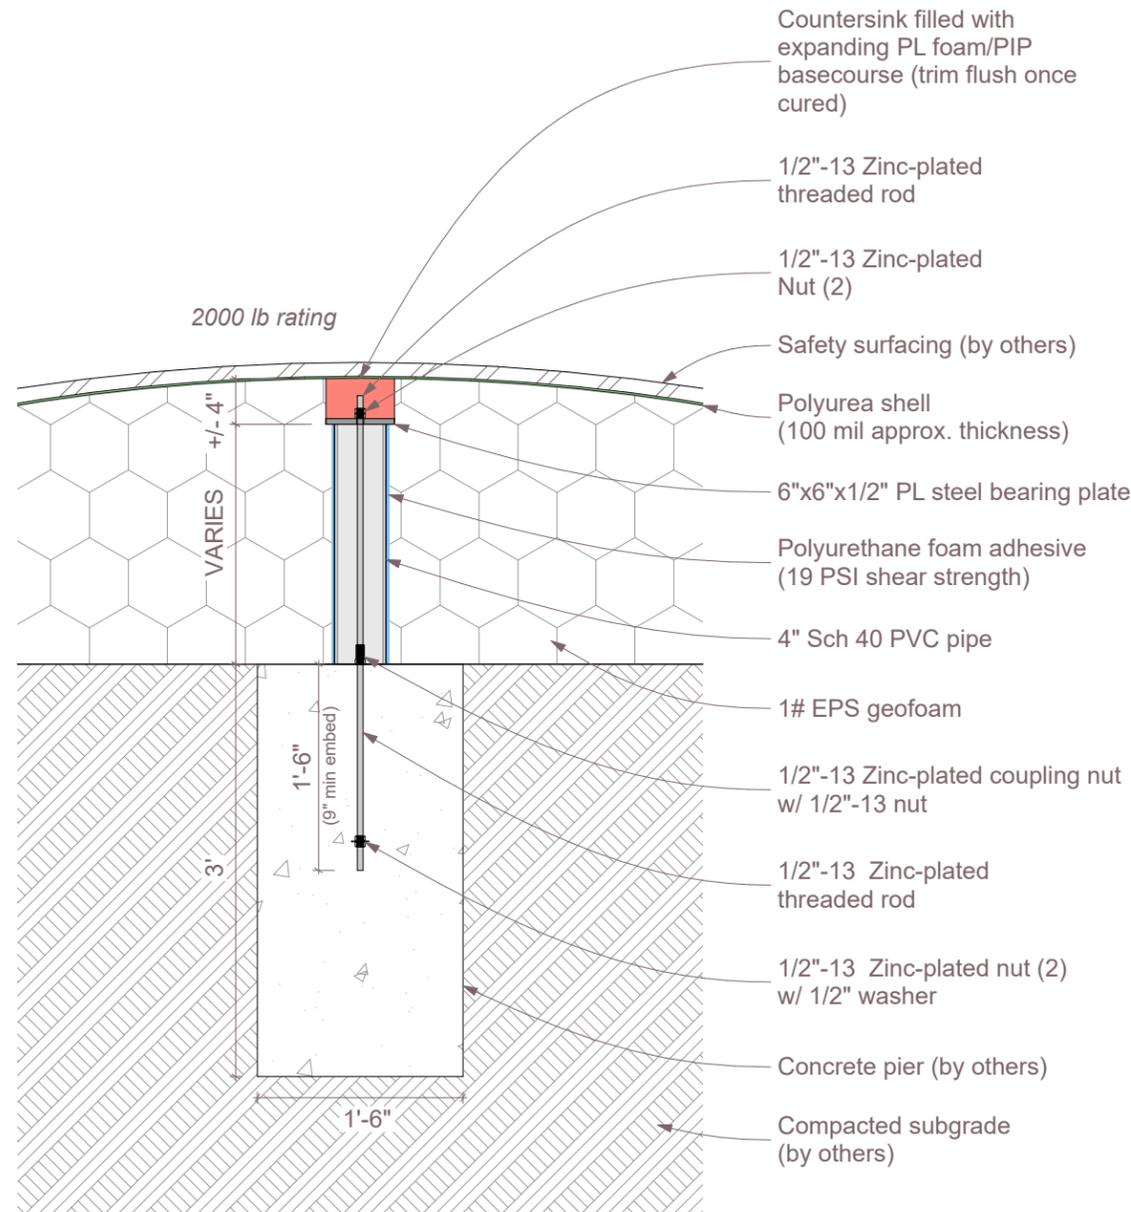

1 "Wet Set" Anchor Assembly - Detail
SCALE: 3/4" = 1'-0"

2 "Epoxy Set" Anchor Assembly - Detail
SCALE: 3/4" = 1'-0"