


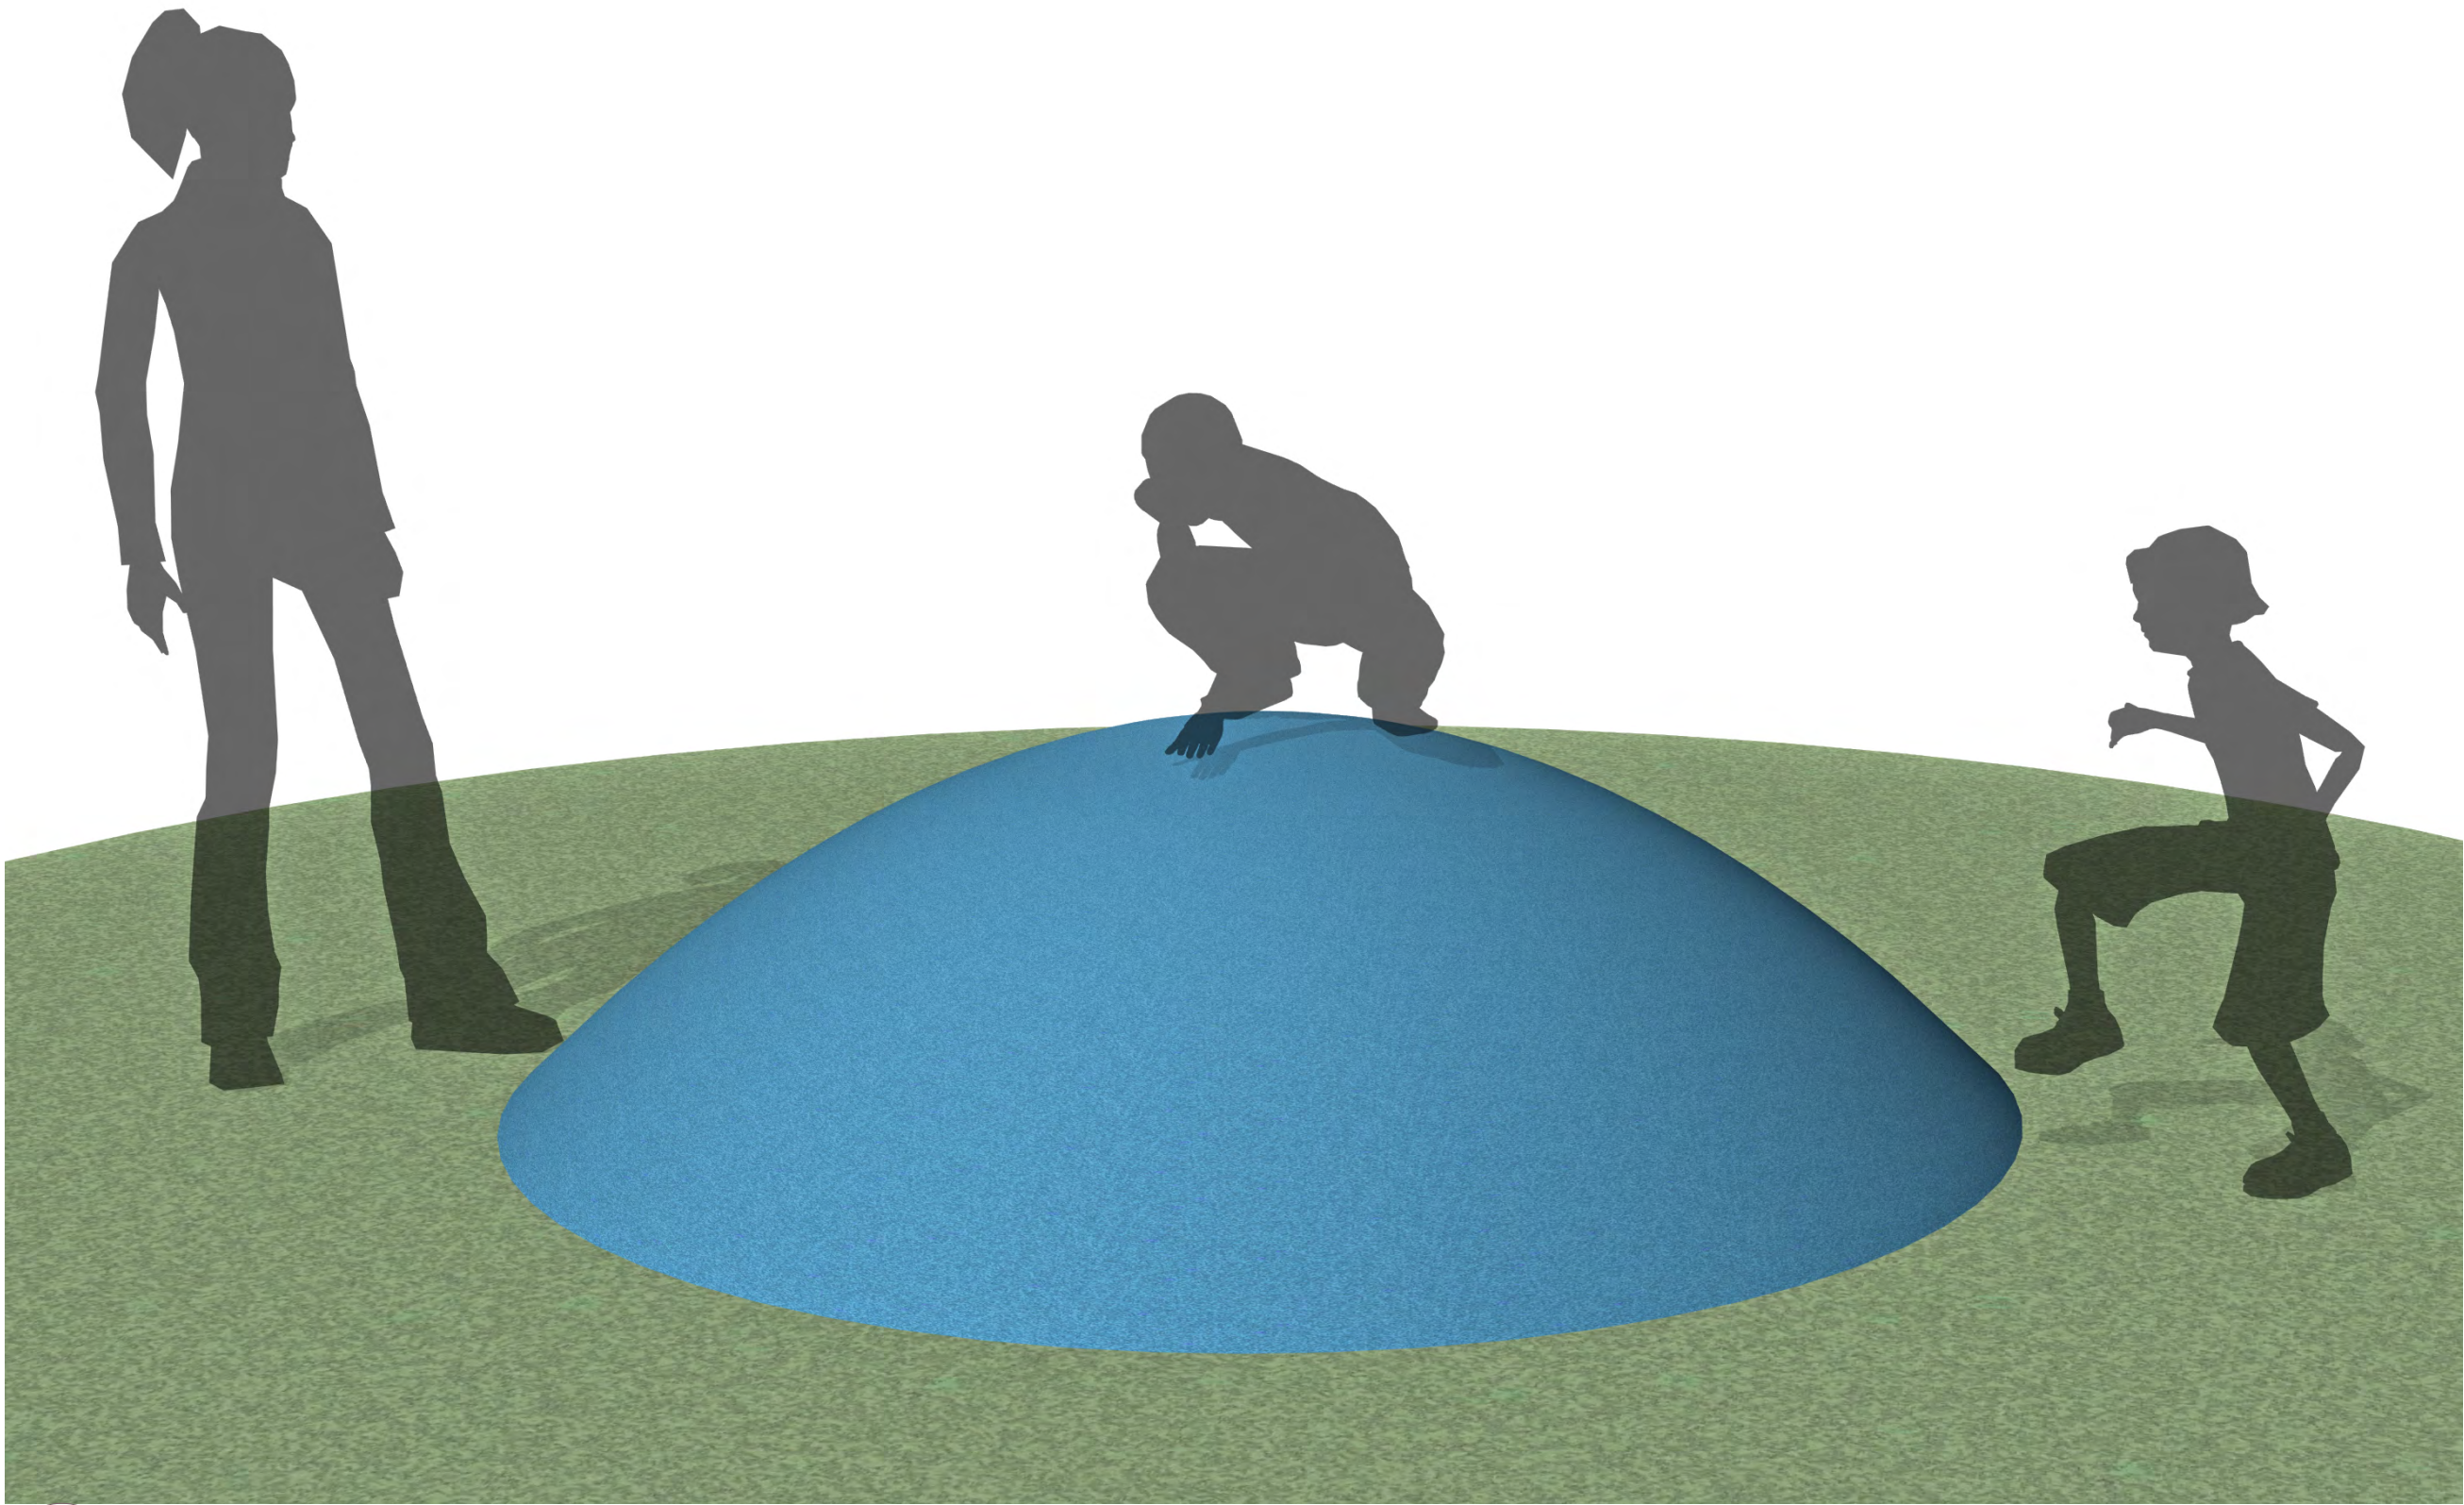


Dome Mound  
8ft  
LF002

Age Group: 2-5

100% CONSTRUCTION DRAWINGS

All IDS projects are designed to meet or exceed ASTM 1487. Please consult ASTM 1487 for required hazard warning and signage specifications. Not all equipment may be appropriate for all children. Supervision is required. ASTM compliant safety surfacing is required under and around all play equipment. The Americans with Disabilities Act (ADA) may require your play area to be accessible, please consult with an ADA professional to ensure compliance.

|                     |             |
|---------------------|-------------|
| Date                | 12/4/2025   |
| Sheet #             | A.01.1      |
| Drawing Title       | Perspective |
| Approved By / Date: |             |

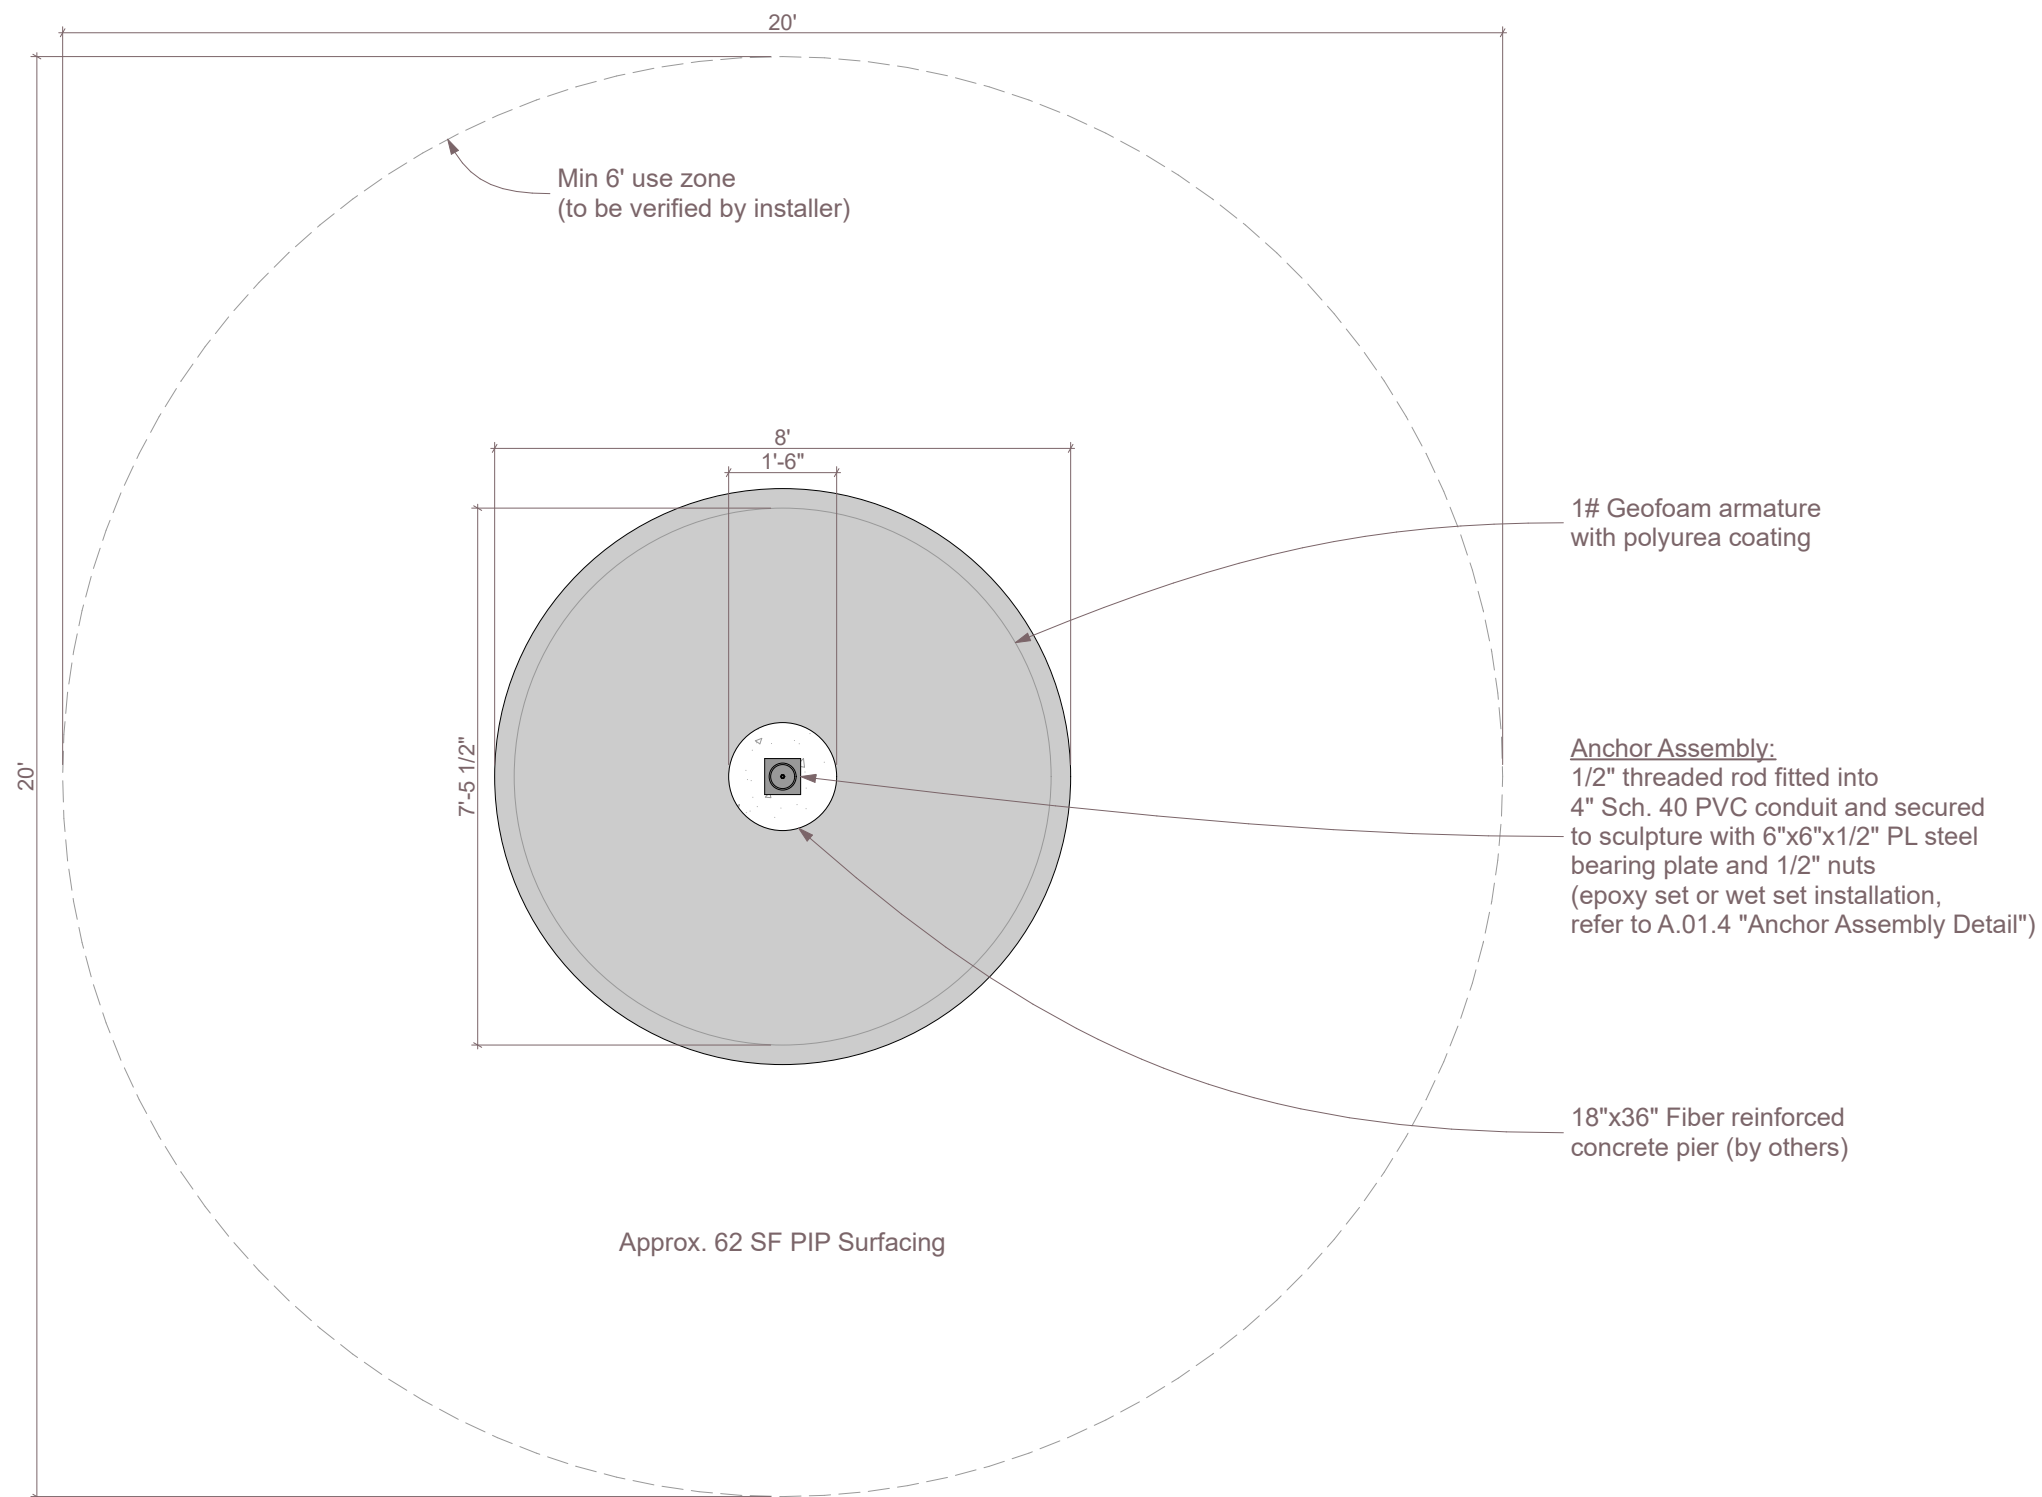

Dome Mound  
8ft  
LF002

Age Group: 2-5

100% CONSTRUCTION DRAWINGS

All IDS projects are designed to meet or exceed ASTM 1487. Please consult ASTM 1487 for required hazard warning and signage specifications. Not all equipment may be appropriate for all children. Supervision is required. ASTM compliant safety surfacing is required under and around all play equipment. The Americans with Disabilities Act (ADA) may require your play area to be accessible, please consult with an ADA professional to ensure compliance.

Date 12/4/2025

Sheet # A.01.2

Drawing Title  
Plan

Approved By / Date:

Dome Mound

8ft


LF002

Age Group: 2-5

100% CONSTRUCTION DRAWINGS

All IDS projects are designed to meet or exceed ASTM 1487. Please consult ASTM 1487 for required hazard warning and signage specifications. Not all equipment may be appropriate for all children. Supervision is required. ASTM compliant safety surfacing is required under and around all play equipment. The Americans with Disabilities Act (ADA) may require your play area to be accesible, please consult with an ADA professional to ensure compliance.

|                     |           |
|---------------------|-----------|
| Date                | 12/4/2025 |
| Sheet #             | A.01.3    |
| Drawing Title       | Section   |
| Approved By / Date: |           |

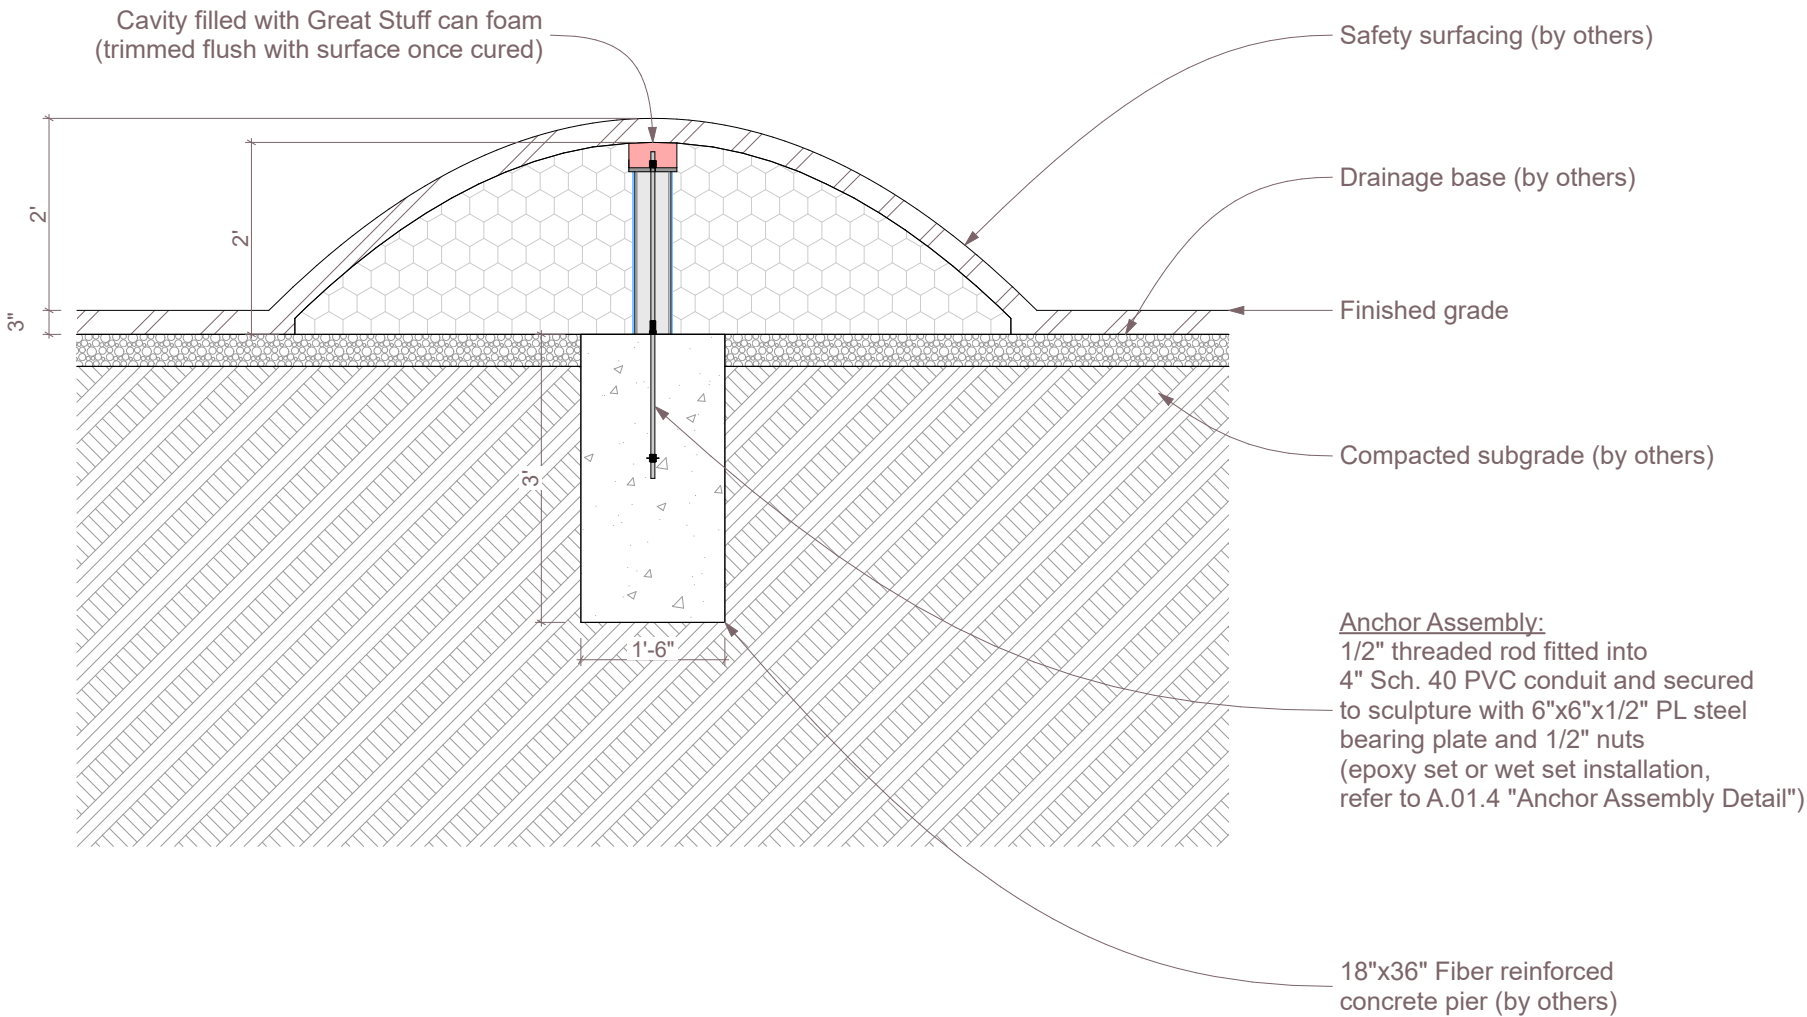

Dome Mound

8ft



LF002

Age Group: 2-5

100% CONSTRUCTION DRAWINGS

All IDS projects are designed to meet or exceed ASTM 1487. Please consult ASTM 1487 for required hazard warning and signage specifications. Not all equipment may be appropriate for all children. Supervision is required. ASTM compliant safety surfacing is required under and around all play equipment. The Americans with Disabilities Act (ADA) may require your play area to be accesible, please consult with an ADA professional to ensure compliance.

|                     |                        |
|---------------------|------------------------|
| Date                | 12/4/2025              |
| Sheet #             | A.01.4                 |
| Drawing Title       | Anchor Assembly Detail |
| Approved By / Date: |                        |

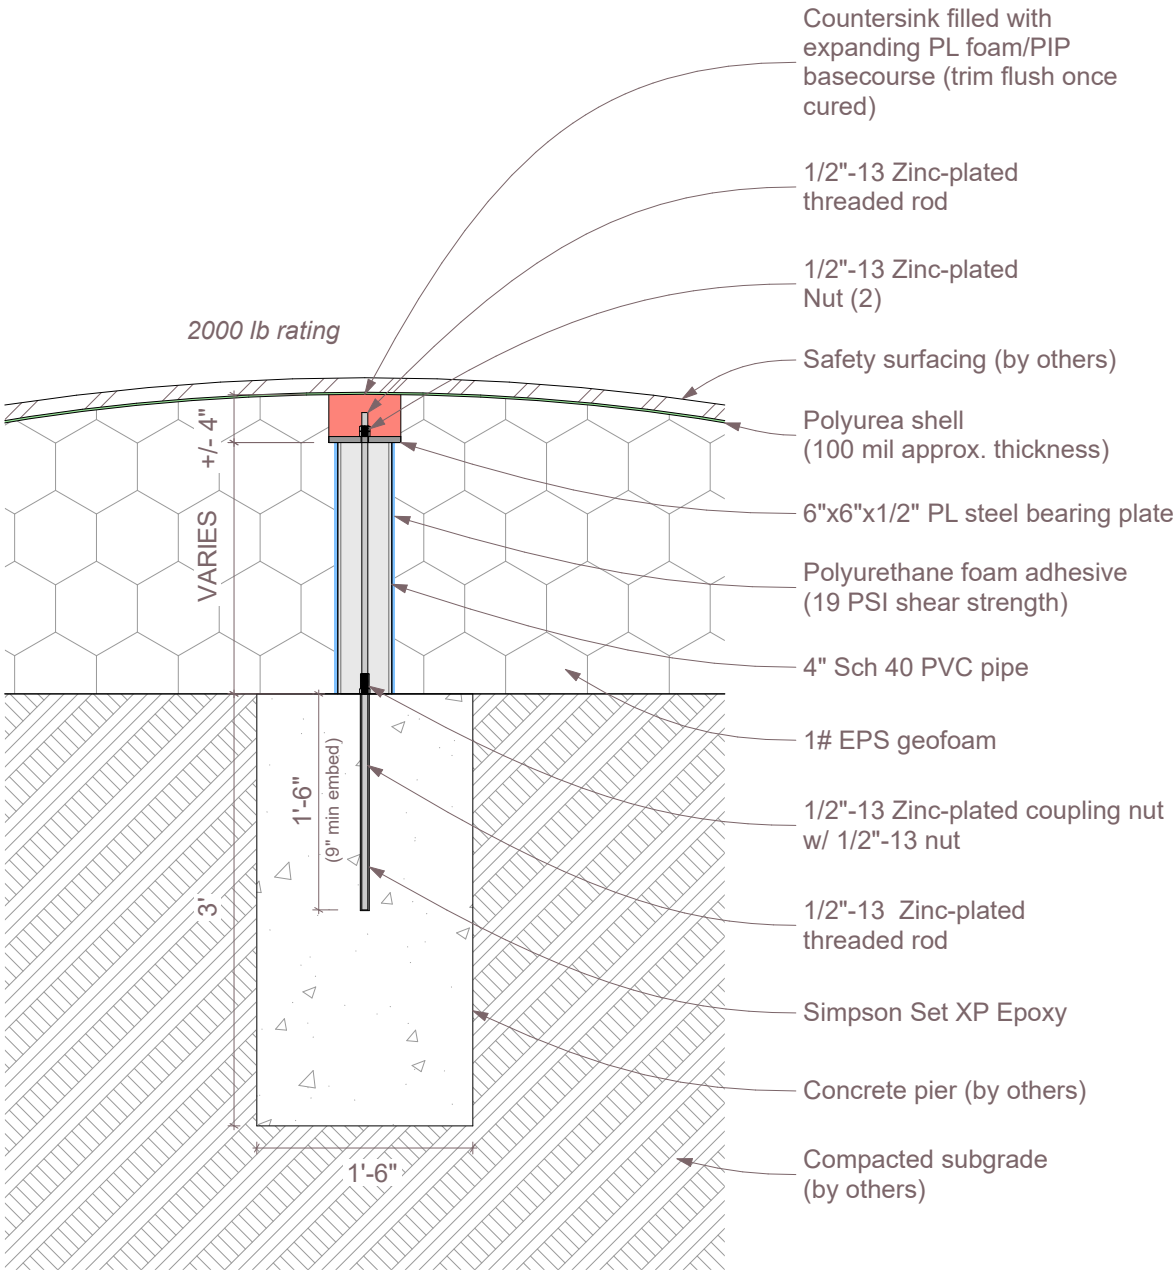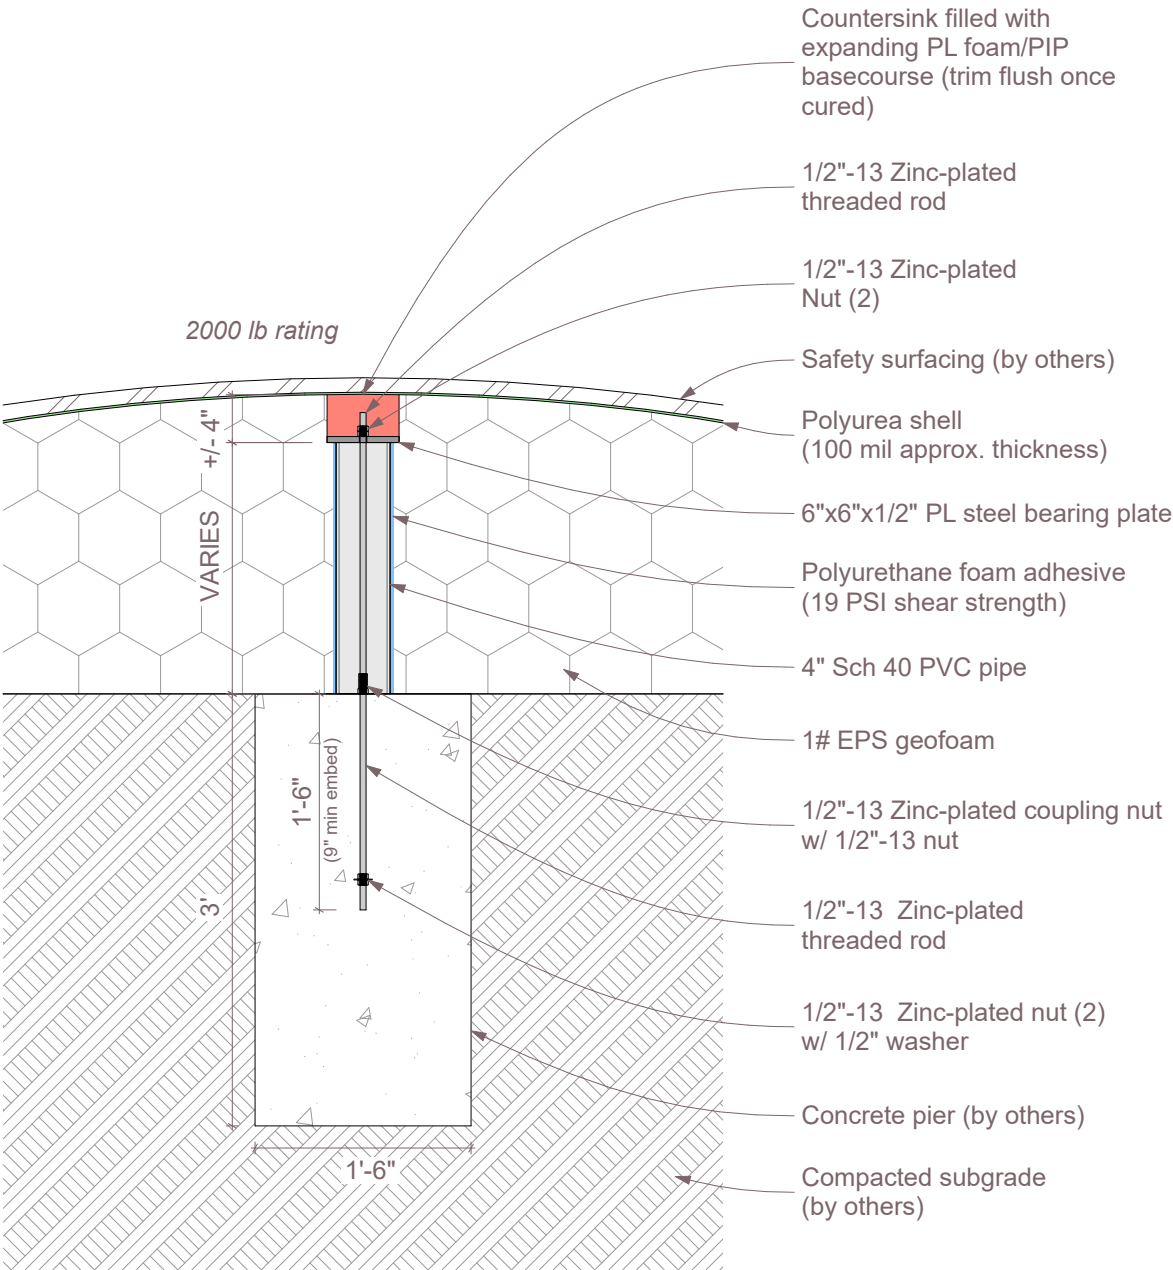

1

"Wet Set" Anchor Assembly - Detail  
SCALE: 3/4" = 1'-0"



2

"Epoxy Set" Anchor Assembly - Detail  
SCALE: 3/4" = 1'-0"

