



IDS SCULPTURE


PLAY. CLIMB. EXPLORE.

Spine Mound

LF003

Age Group: 2-5

100% CONSTRUCTION DRAWINGS

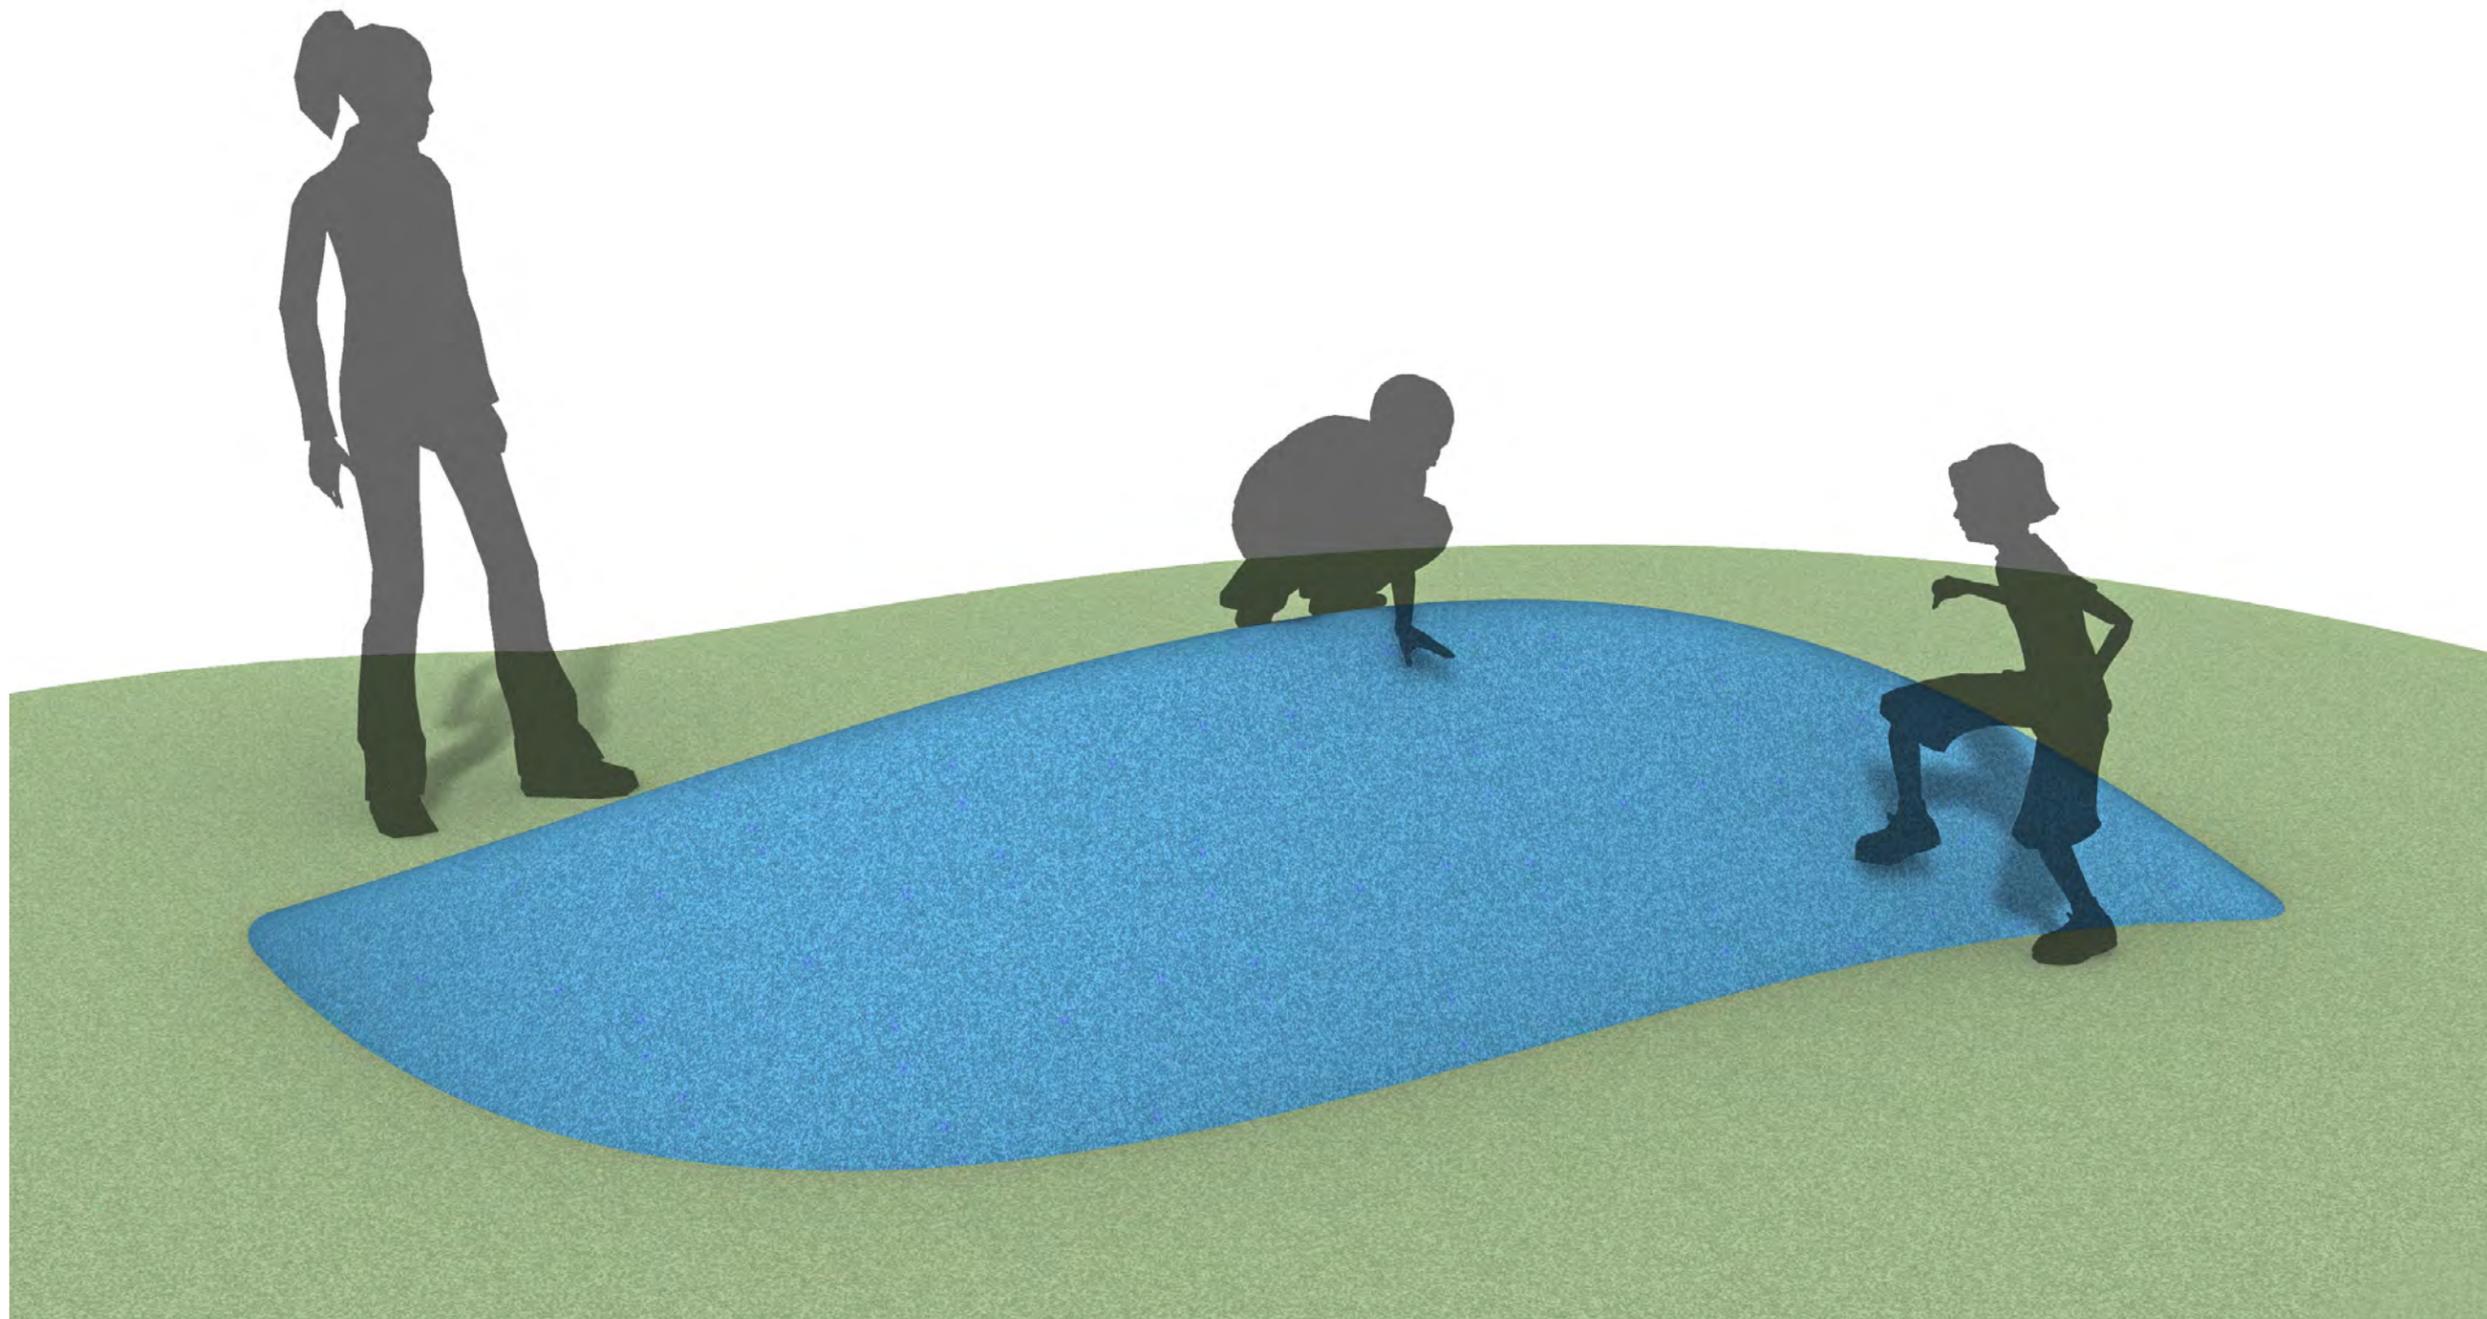

All IDS projects are designed to meet or exceed ASTM 1487. Please consult ASTM 1487 for required hazard warning and signage specifications. Not all equipment may be appropriate for all children. Supervision is required. ASTM compliant safety surfacing is required under and around all play equipment. The Americans with Disabilities Act (ADA) may require your play area to be accessible, please consult with an ADA professional to ensure compliance.

Date 12/4/2025

Sheet # A.01.1

Drawing Title
Perspective

Approved By / Date:





IDS SCULPTURE

PLAY. CLIMB. EXPLORE.

Spine Mound

LF003

Age Group: 2-5

100% CONSTRUCTION DRAWINGS

All IDS projects are designed to meet or exceed ASTM 1487. Please consult ASTM 1487 for required hazard warning and signage specifications. Not all equipment may be appropriate for all children. Supervision is required. ASTM compliant safety surfacing is required under and around all play equipment. The Americans with Disabilities Act (ADA) may require your play area to be accessible, please consult with an ADA professional to ensure compliance.


Date 12/4/2025

Sheet # A.01.2

Drawing Title Plan

Approved By / Date:

591 South Boulevard Street
Gunnison, Colorado 81230
hello@idsculpture.com

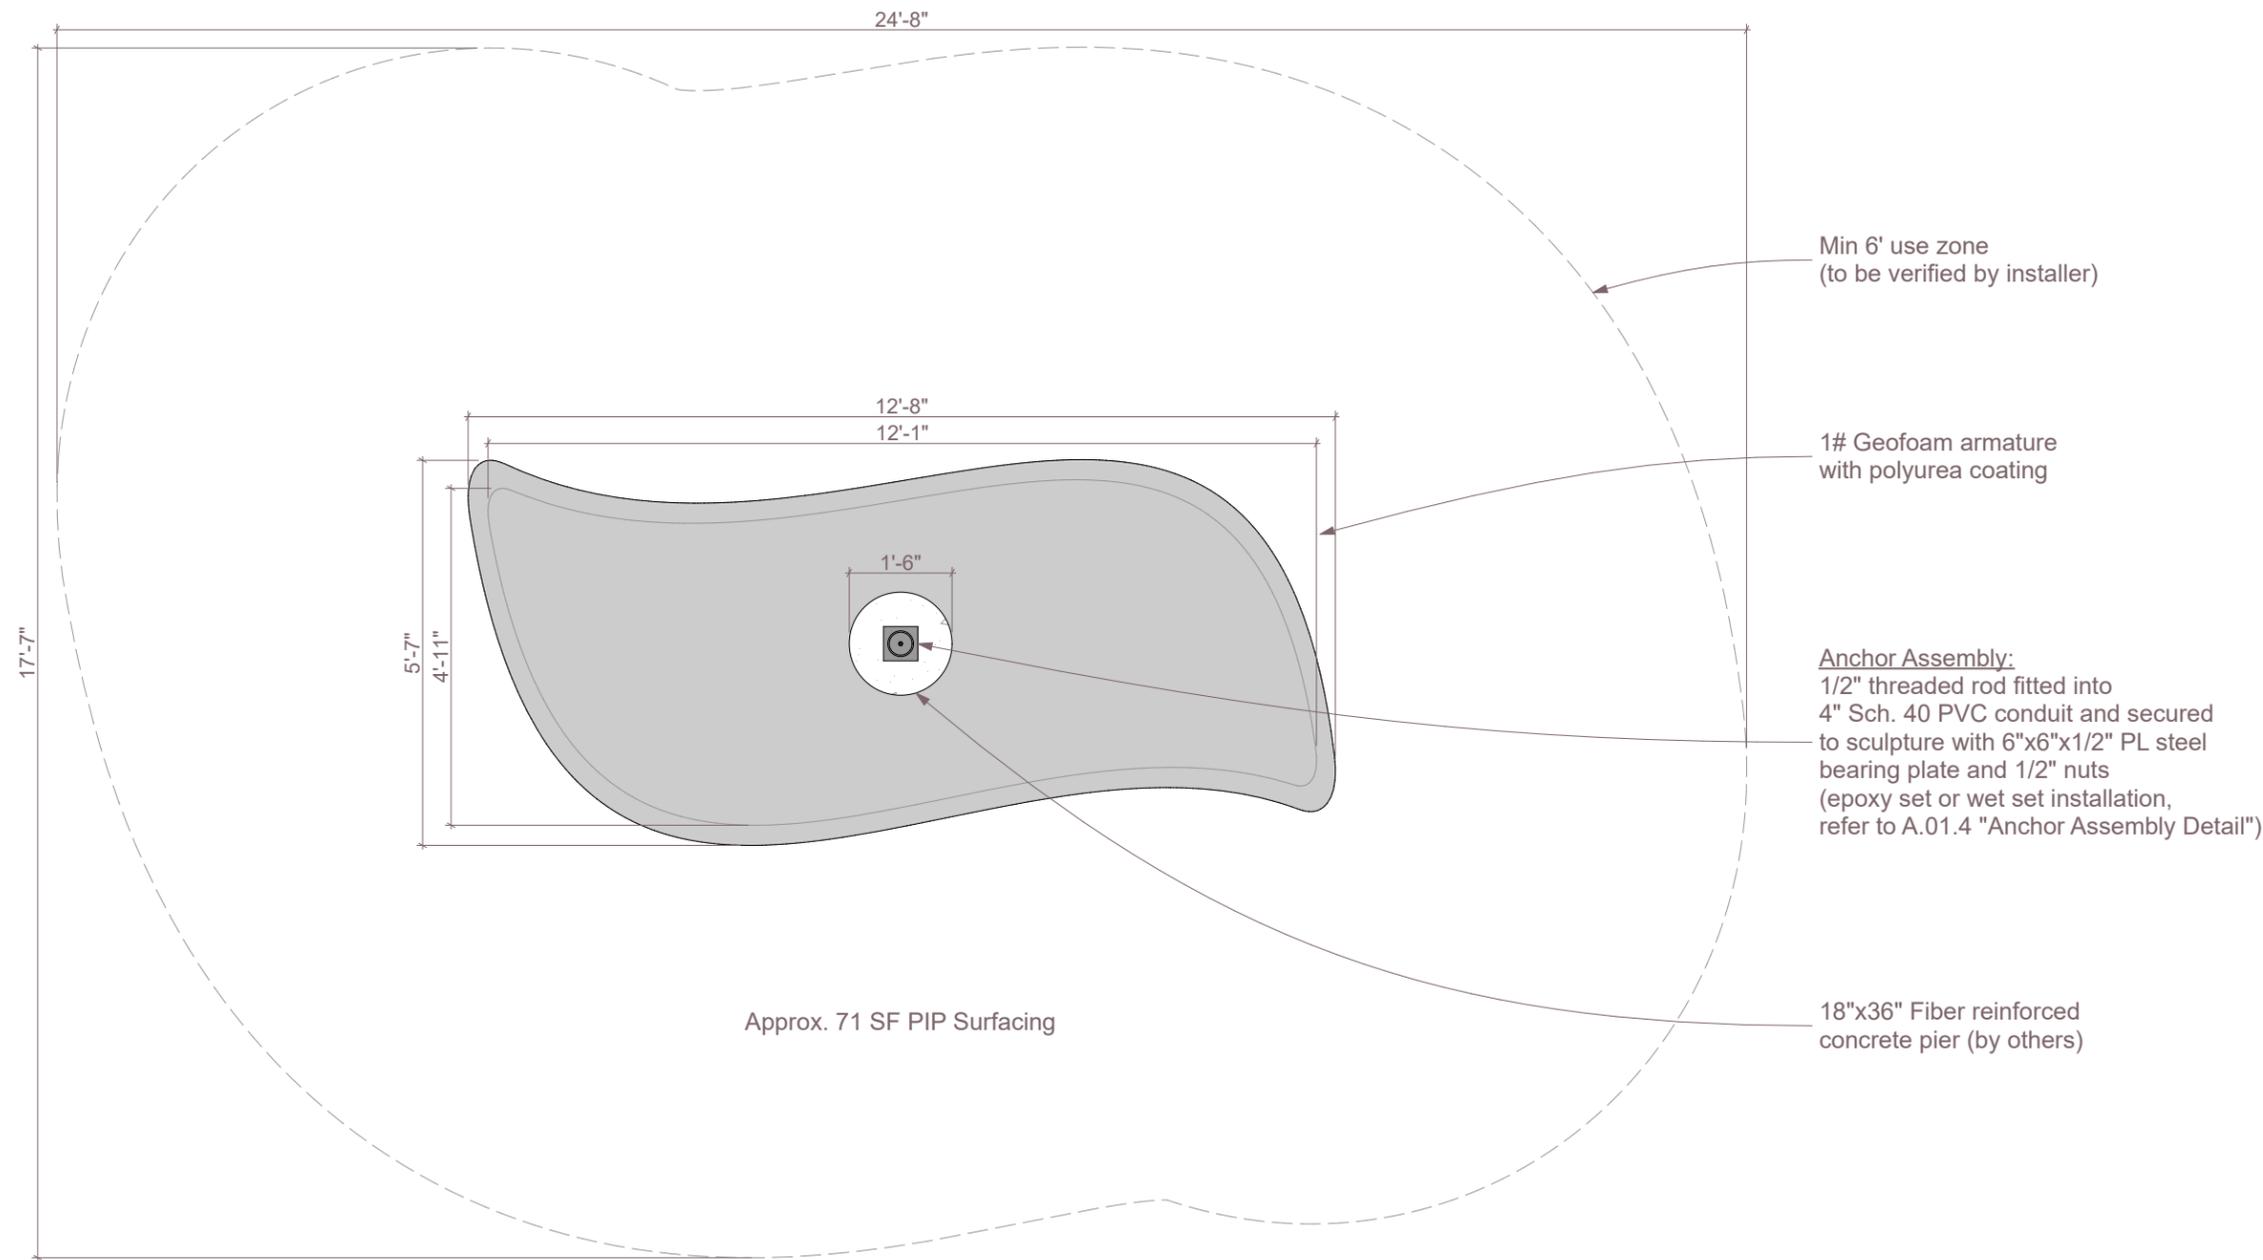

1

Plan
SCALE: 3/8" = 1'-0"





IDS SCULPTURE


PLAY. CLIMB. EXPLORE.

Spine Mound

LF003

Age Group: 2-5

100% CONSTRUCTION DRAWINGS

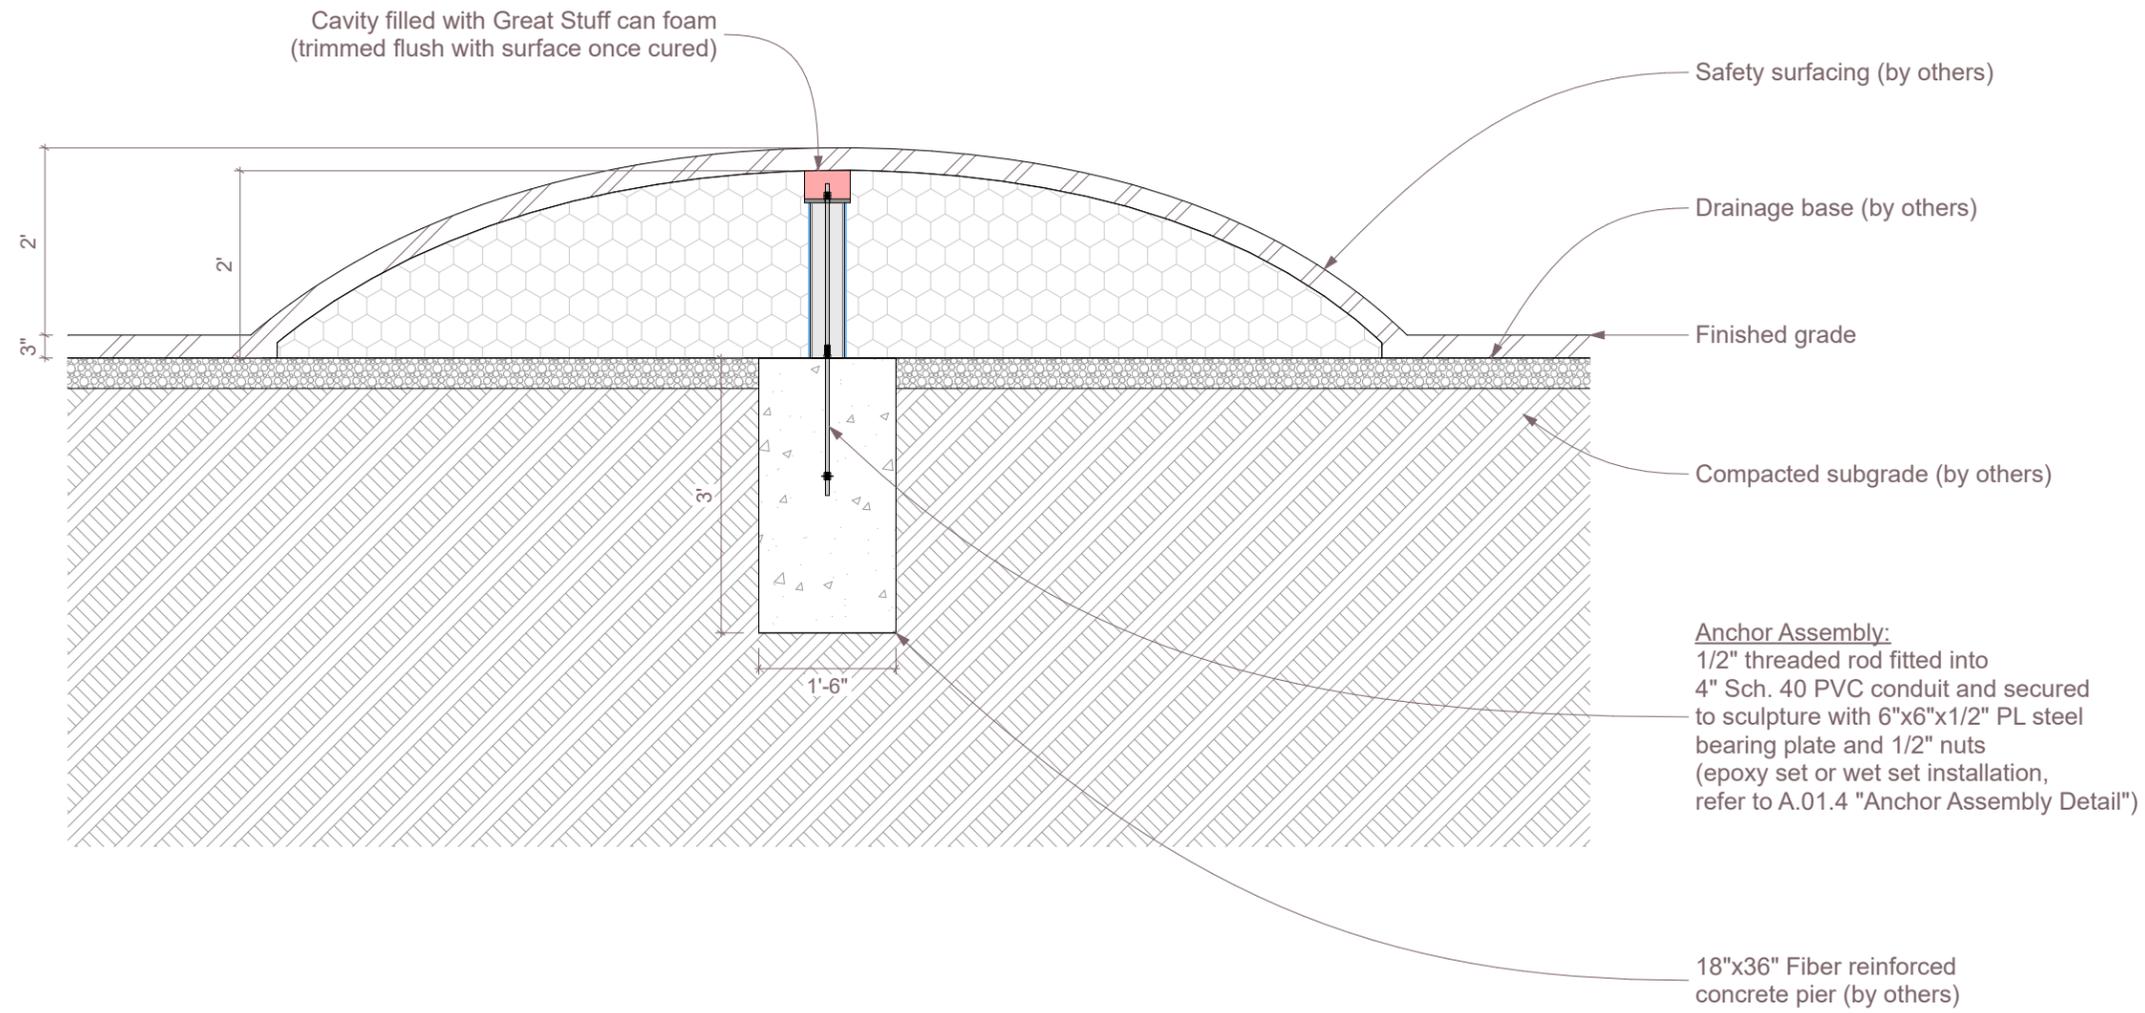

All IDS projects are designed to meet or exceed ASTM 1487. Please consult ASTM 1487 for required hazard warning and signage specifications. Not all equipment may be appropriate for all children. Supervision is required. ASTM compliant safety surfacing is required under and around all play equipment. The Americans with Disabilities Act (ADA) may require your play area to be accessible, please consult with an ADA professional to ensure compliance.

Date	12/4/2025
Sheet #	A.01.3
Drawing Title	Section
Approved By / Date:	

1

Section
SCALE: 1/2" = 1'-0"



591 South Boulevard Street
 Gunnison, Colorado 81230
 hello@idsculpture.com



ID SCULPTURE

PLAY. CLIMB. EXPLORE.

Spine Mound

LF003

Age Group: 2-5

100% CONSTRUCTION DRAWINGS

All IDS projects are designed to meet or exceed ASTM 1487. Please consult ASTM 1487 for required hazard warning and signage specifications. Not all equipment may be appropriate for all children. Supervision is required. ASTM compliant safety surfacing is required under and around all play equipment. The Americans with Disabilities Act (ADA) may require your play area to be accessible, please consult with an ADA professional to ensure compliance.



Date 12/4/2025

Sheet # A.01.4

Drawing Title
Anchor Assembly Detail

Approved By / Date:

591 South Boulevard Street
Gunnison, Colorado 81230
hello@idsculpture.com

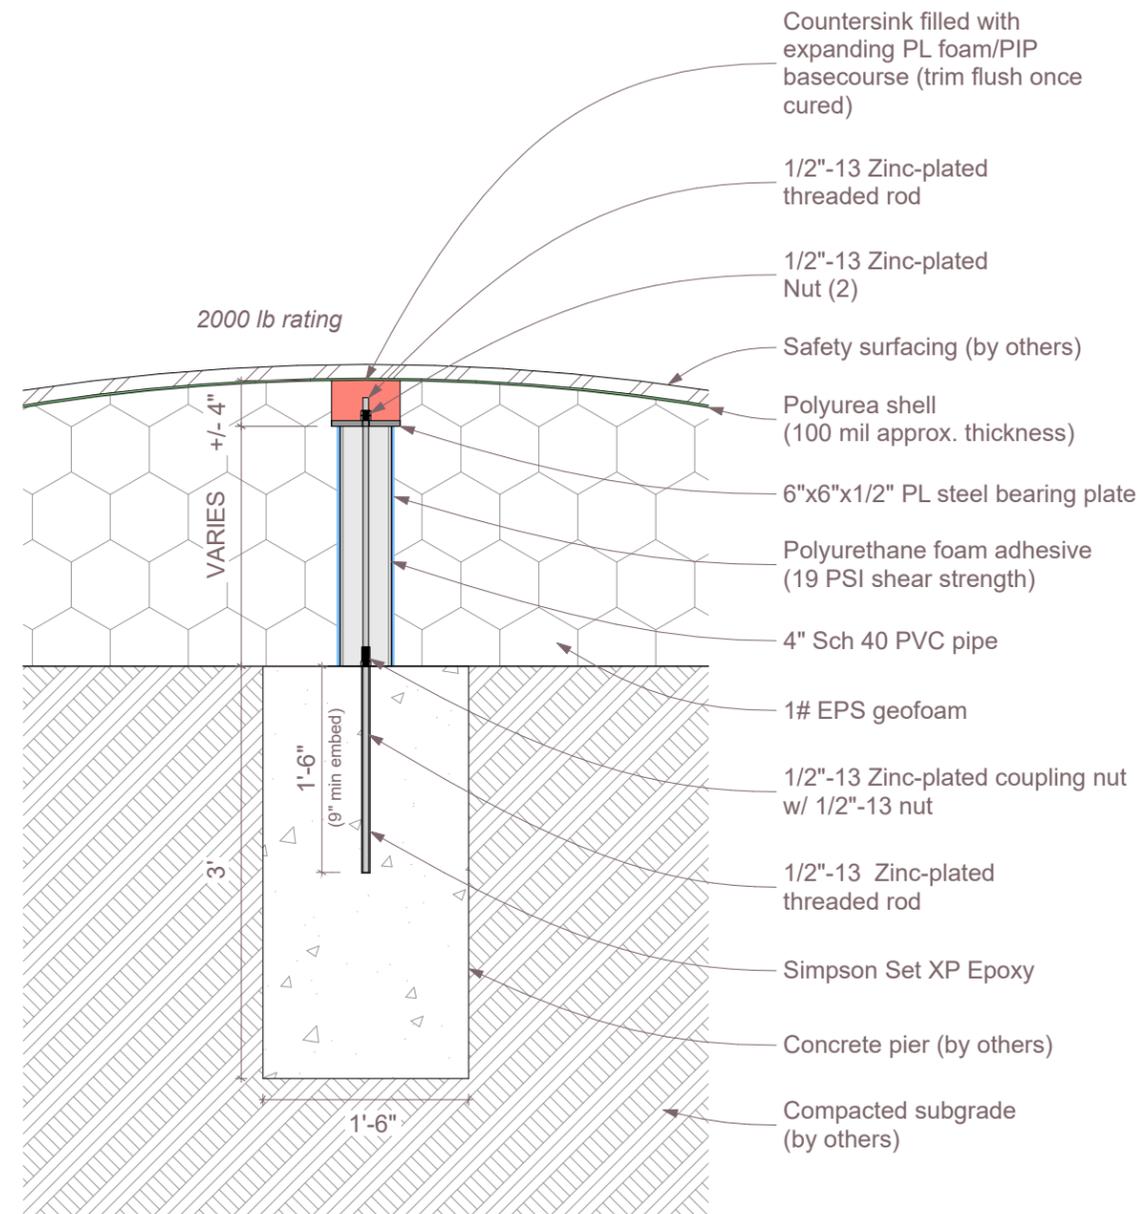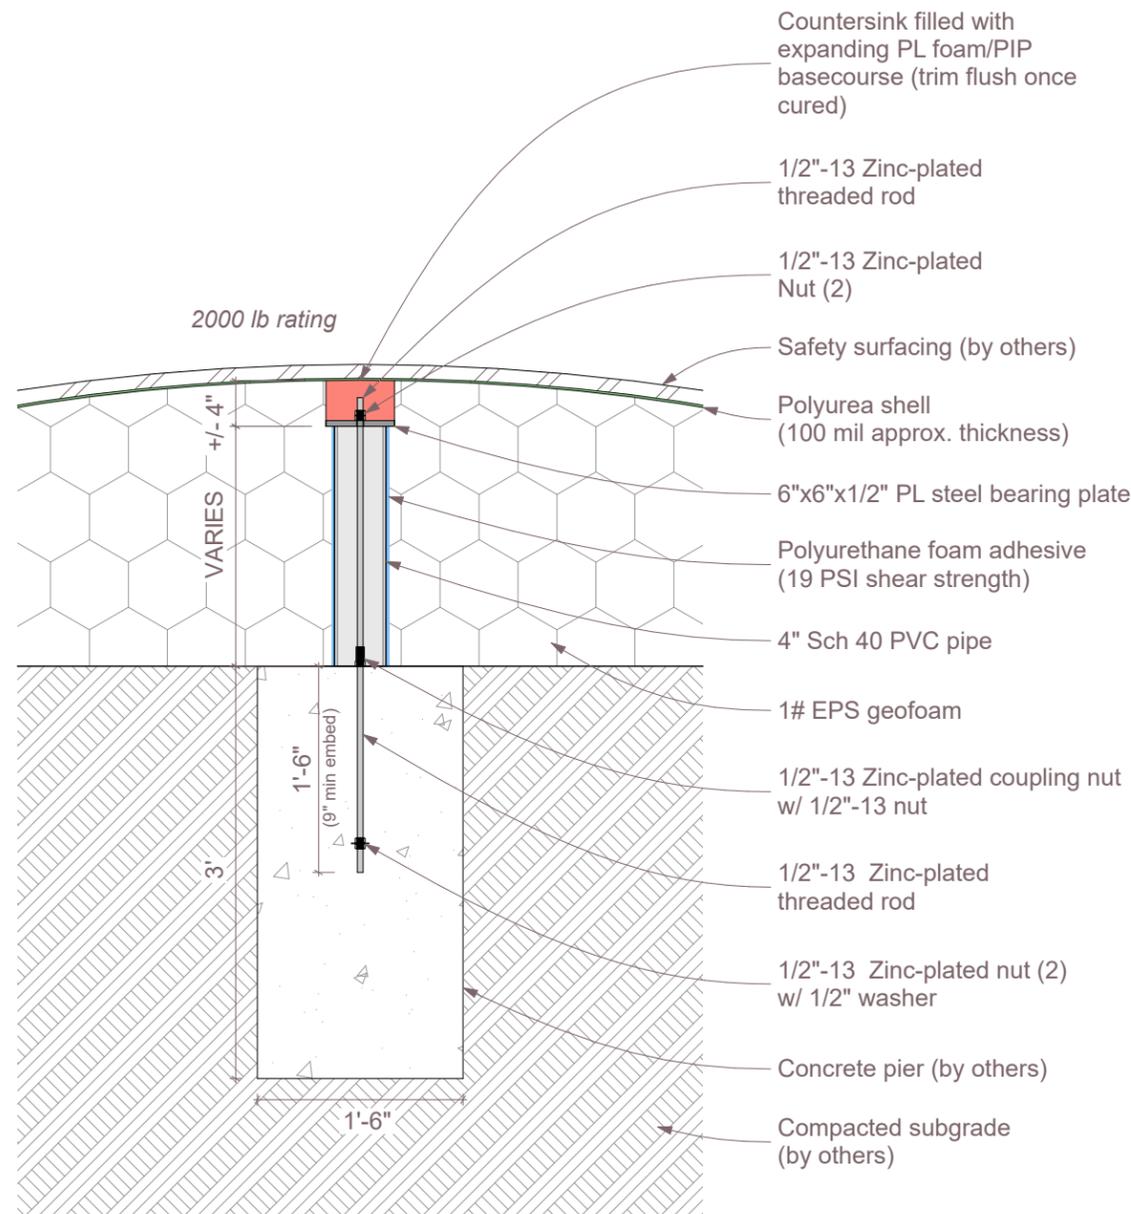

1 "Wet Set" Anchor Assembly - Detail
SCALE: 3/4" = 1'-0"

2 "Epoxy Set" Anchor Assembly - Detail
SCALE: 3/4" = 1'-0"