



1 Section  
SCALE: 1/4" = 1'-0"

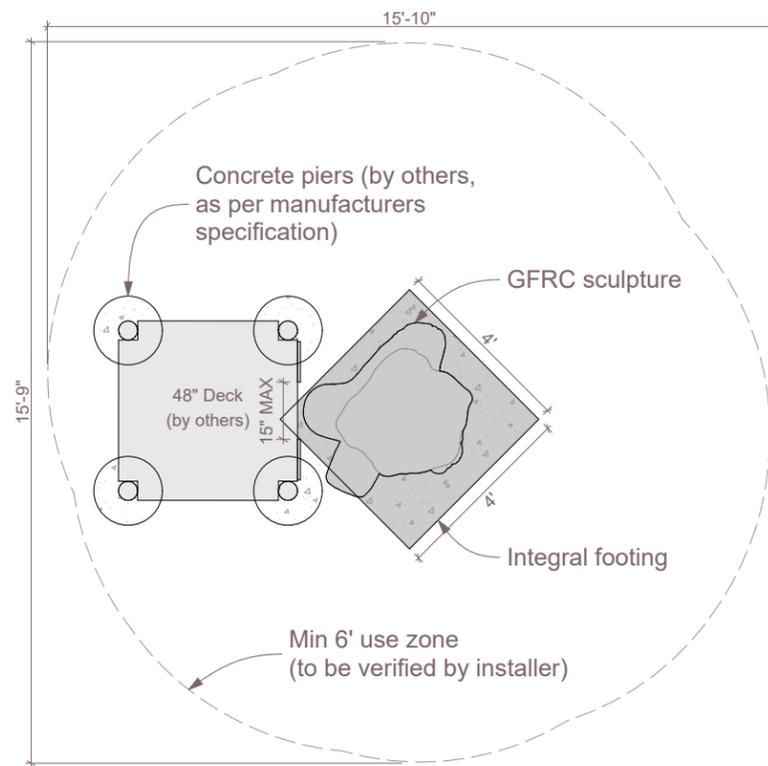

2 Plan  
SCALE: 1/4" = 1'-0"

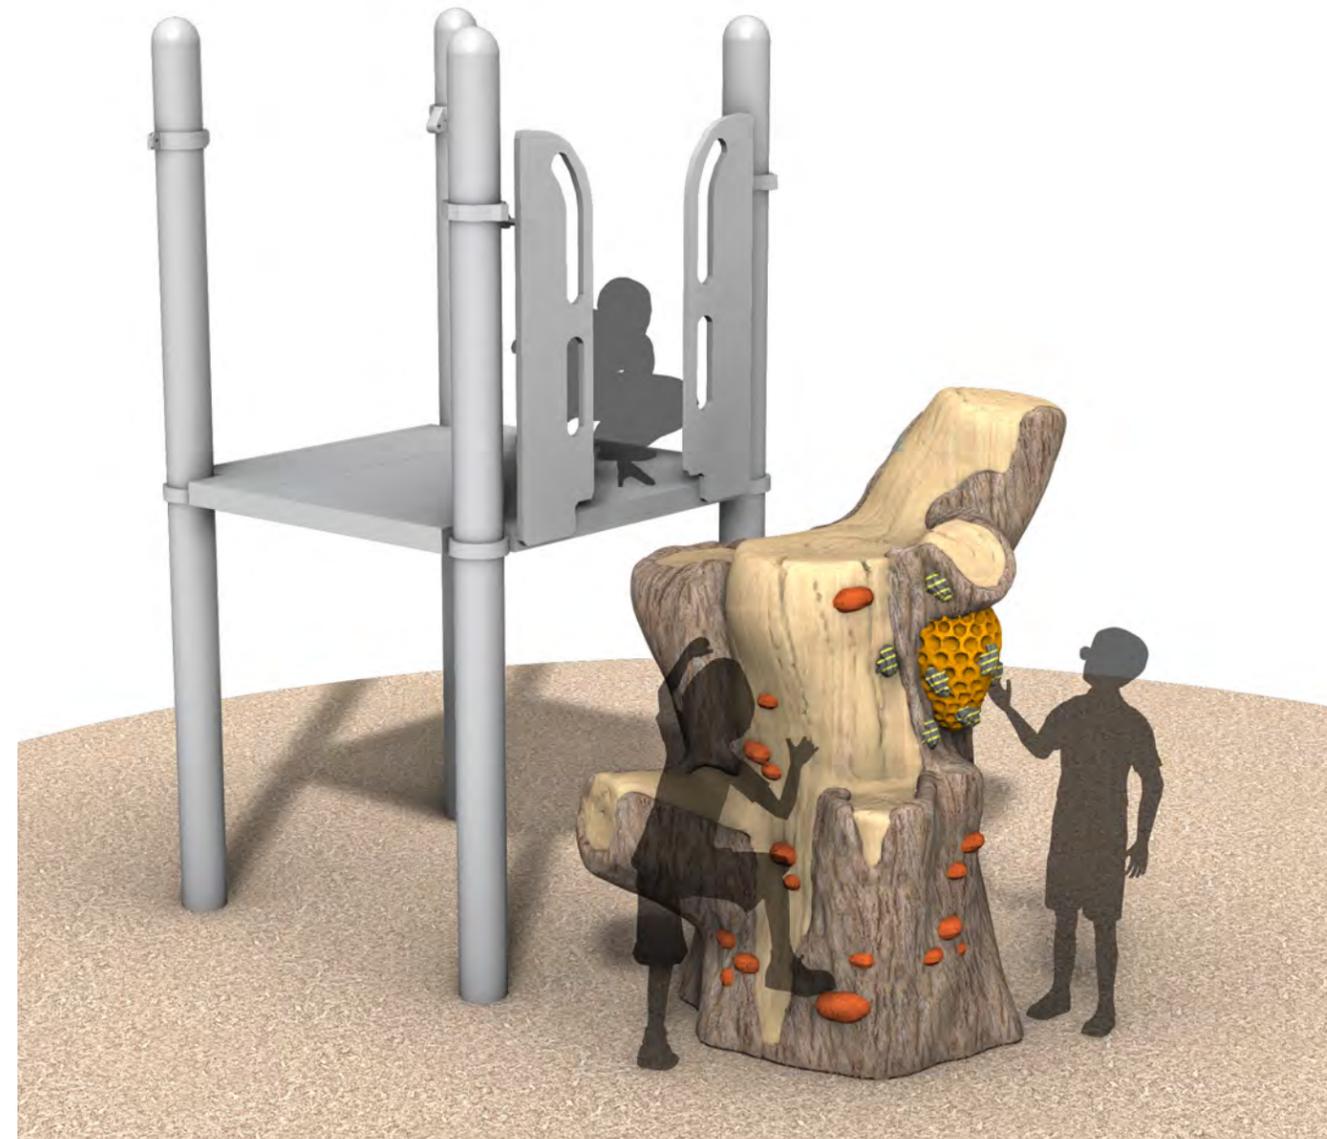

3 Tree Deck Access\_AP094 (4ft Deck)

**Tree Deck Access**  
AP094  
Age Group: 5-12

SCHEMATIC DESIGN  
NOT FOR CONSTRUCTION

All IDS projects are designed to meet or exceed ASTM 1487. Please consult ASTM 1487 for required hazard warning and signage specifications. Not all equipment may be appropriate for all children. Supervision is required. ASTM compliant safety surfacing is required under and around all play equipment. The Americans with Disabilities Act (ADA) may require your play area to be accessible, please consult with an ADA professional to ensure compliance.

Date	<b>4/23/2025</b>
Sheet #	<b>A.01.1</b>
Drawing Title	<b>Layout (4ft Deck)</b>
Approved By / Date:	